



No dimensions are to be scaled from this drawing.
 All dimensions are to be checked on site.
 Area measurements for indicative purposes only.

This drawing is the property of Exterior Architecture Ltd.
 No part of the drawing may be reproduced in any manner without
 permission from Exterior Architecture Ltd.

Client
REDROW LTD

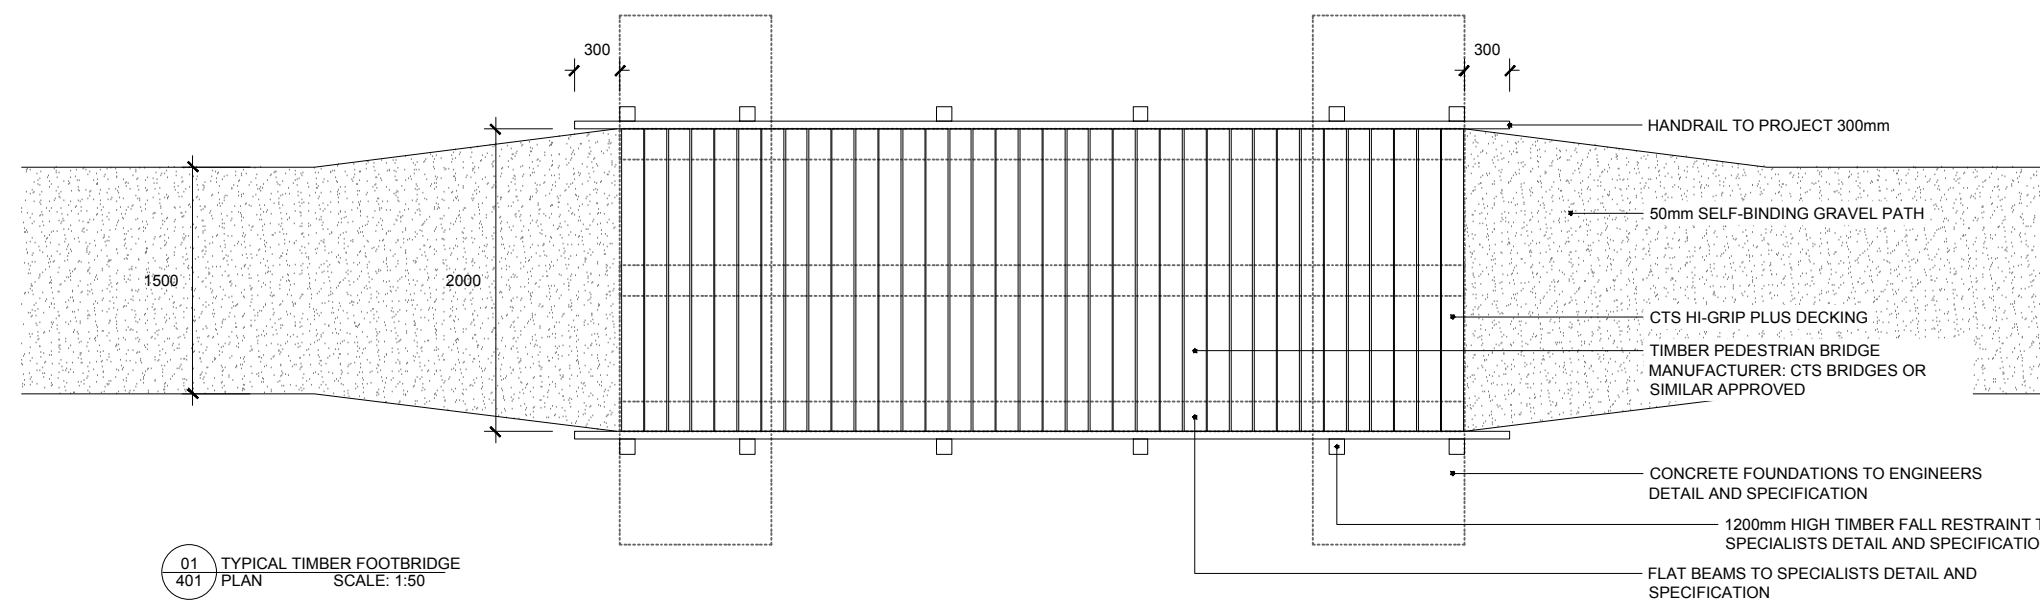

01 TYPICAL TIMBER FOOTBRIDGE
 401 PLAN SCALE: 1:50

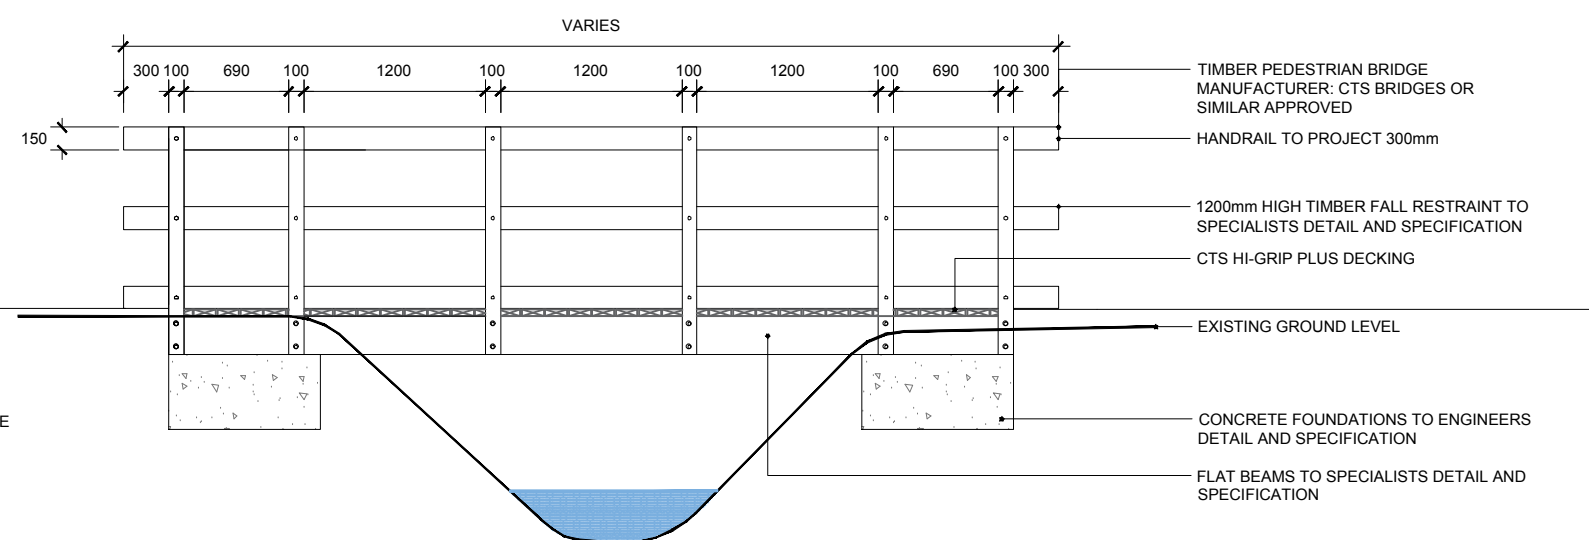

02 TYPICAL TIMBER FOOTBRIDGE
 401 SECTION SCALE: 1:50

Rev	Description	Date
A	Labels Added	02.08.2019

EXTERIOR ARCHITECTURE
 LONDON: Studio 1S, Hewlett House, Havelock Terrace, London, SW8 4AS
 MANCHESTER: Studio 537, The Royal Exchange, St Anns Square, Manchester, M2 7DH
 E-Mail: office@exteriorarchitecture.com
 Web: www.exteriorarchitecture.com

Project title
GREAT WILSEY PARK, HAVERHILL

Drawing title
BRIDGE DETAILS

Issued By London
 Scale 1:50 @ A3
 Status PLANNING
 Date 09/07/2019

T: 020 7978 2101
 Drawn KL
 Checked RP
 Approved LP

Drawing number
EXA_1868_P_600

Revision
A

