




01 LOCATION PLAN  
503 PLAN VIEW

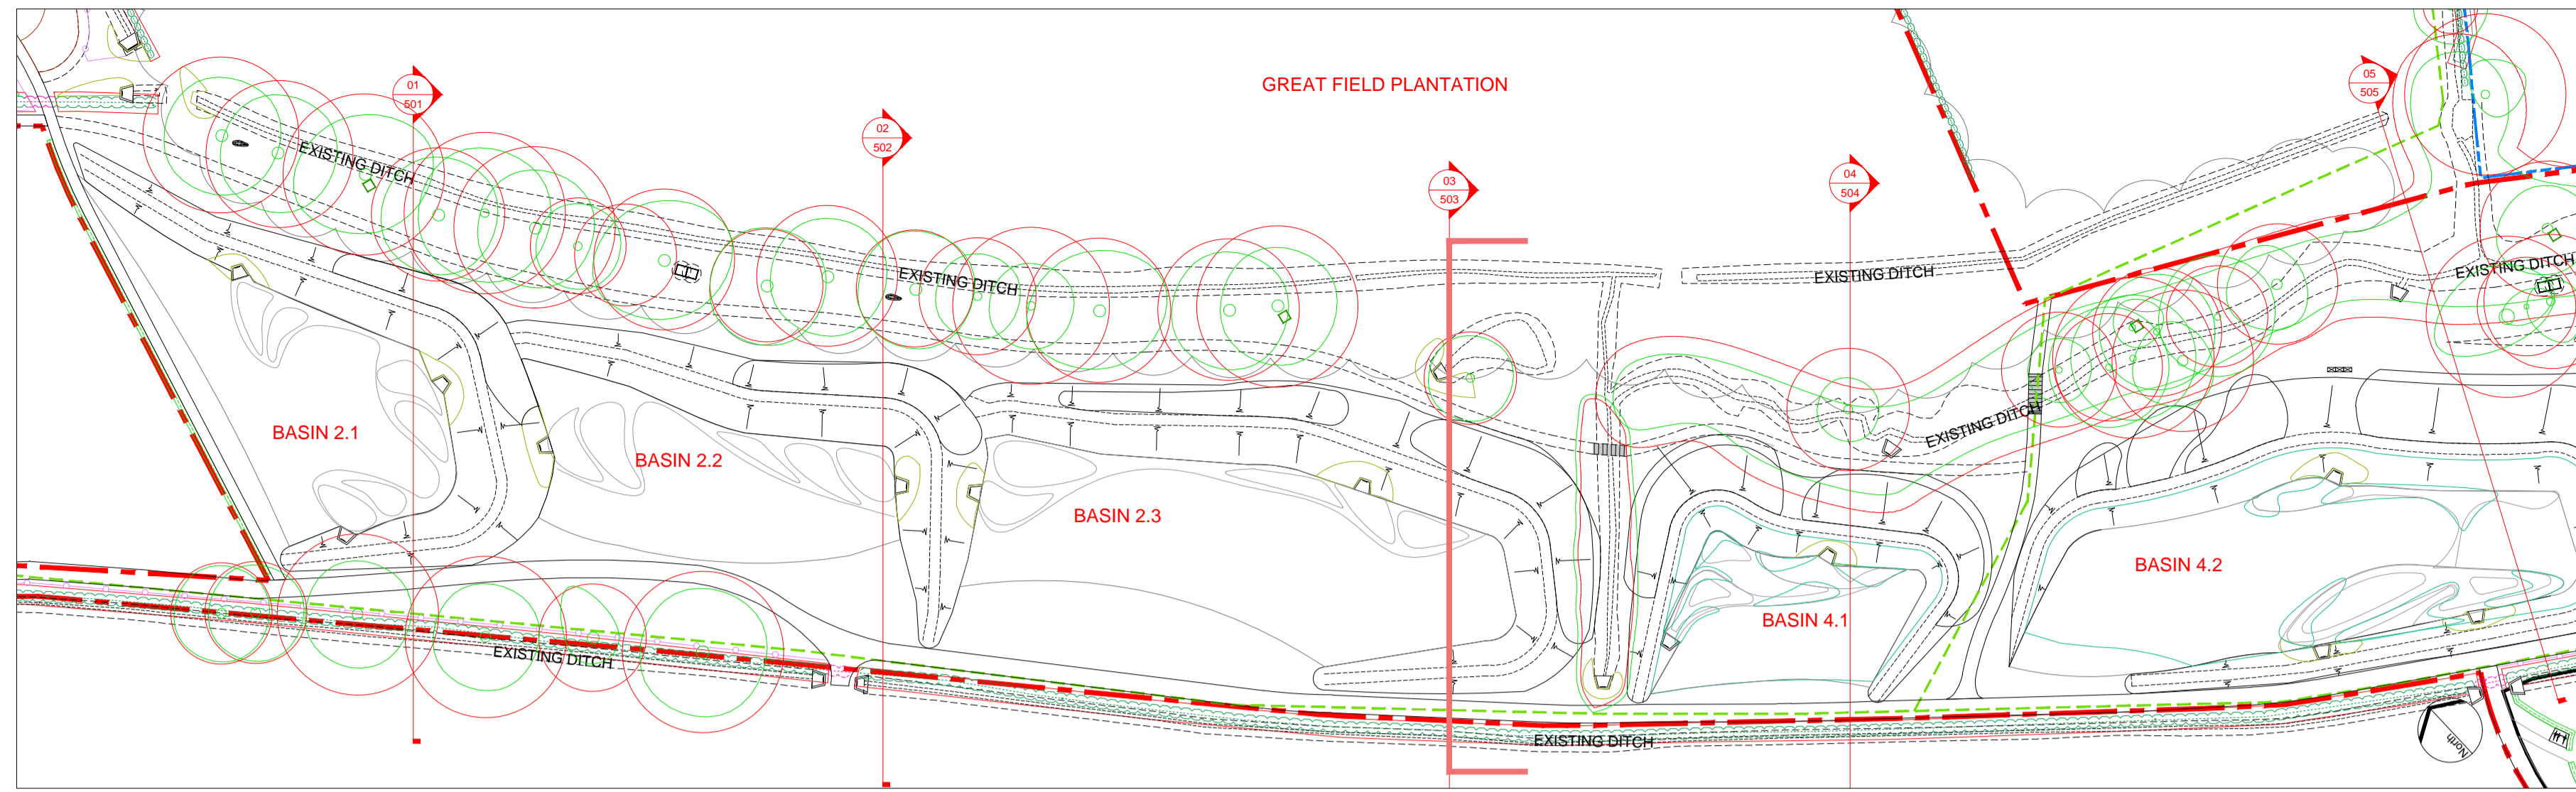

02 SECTION LINE VIEW  
503 PLAN VIEW

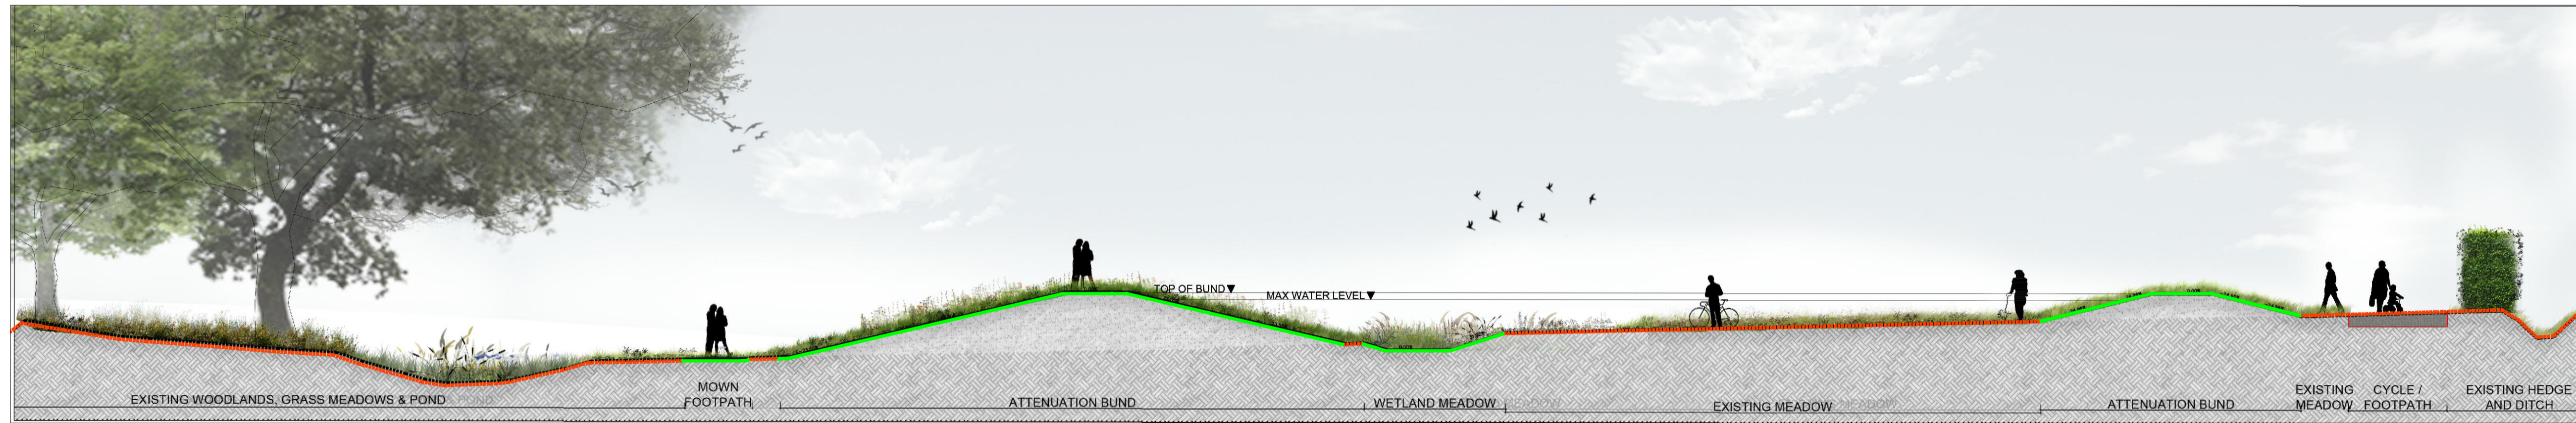

03 SECTION VIEW OF MOUND  
503 PLAN VIEW

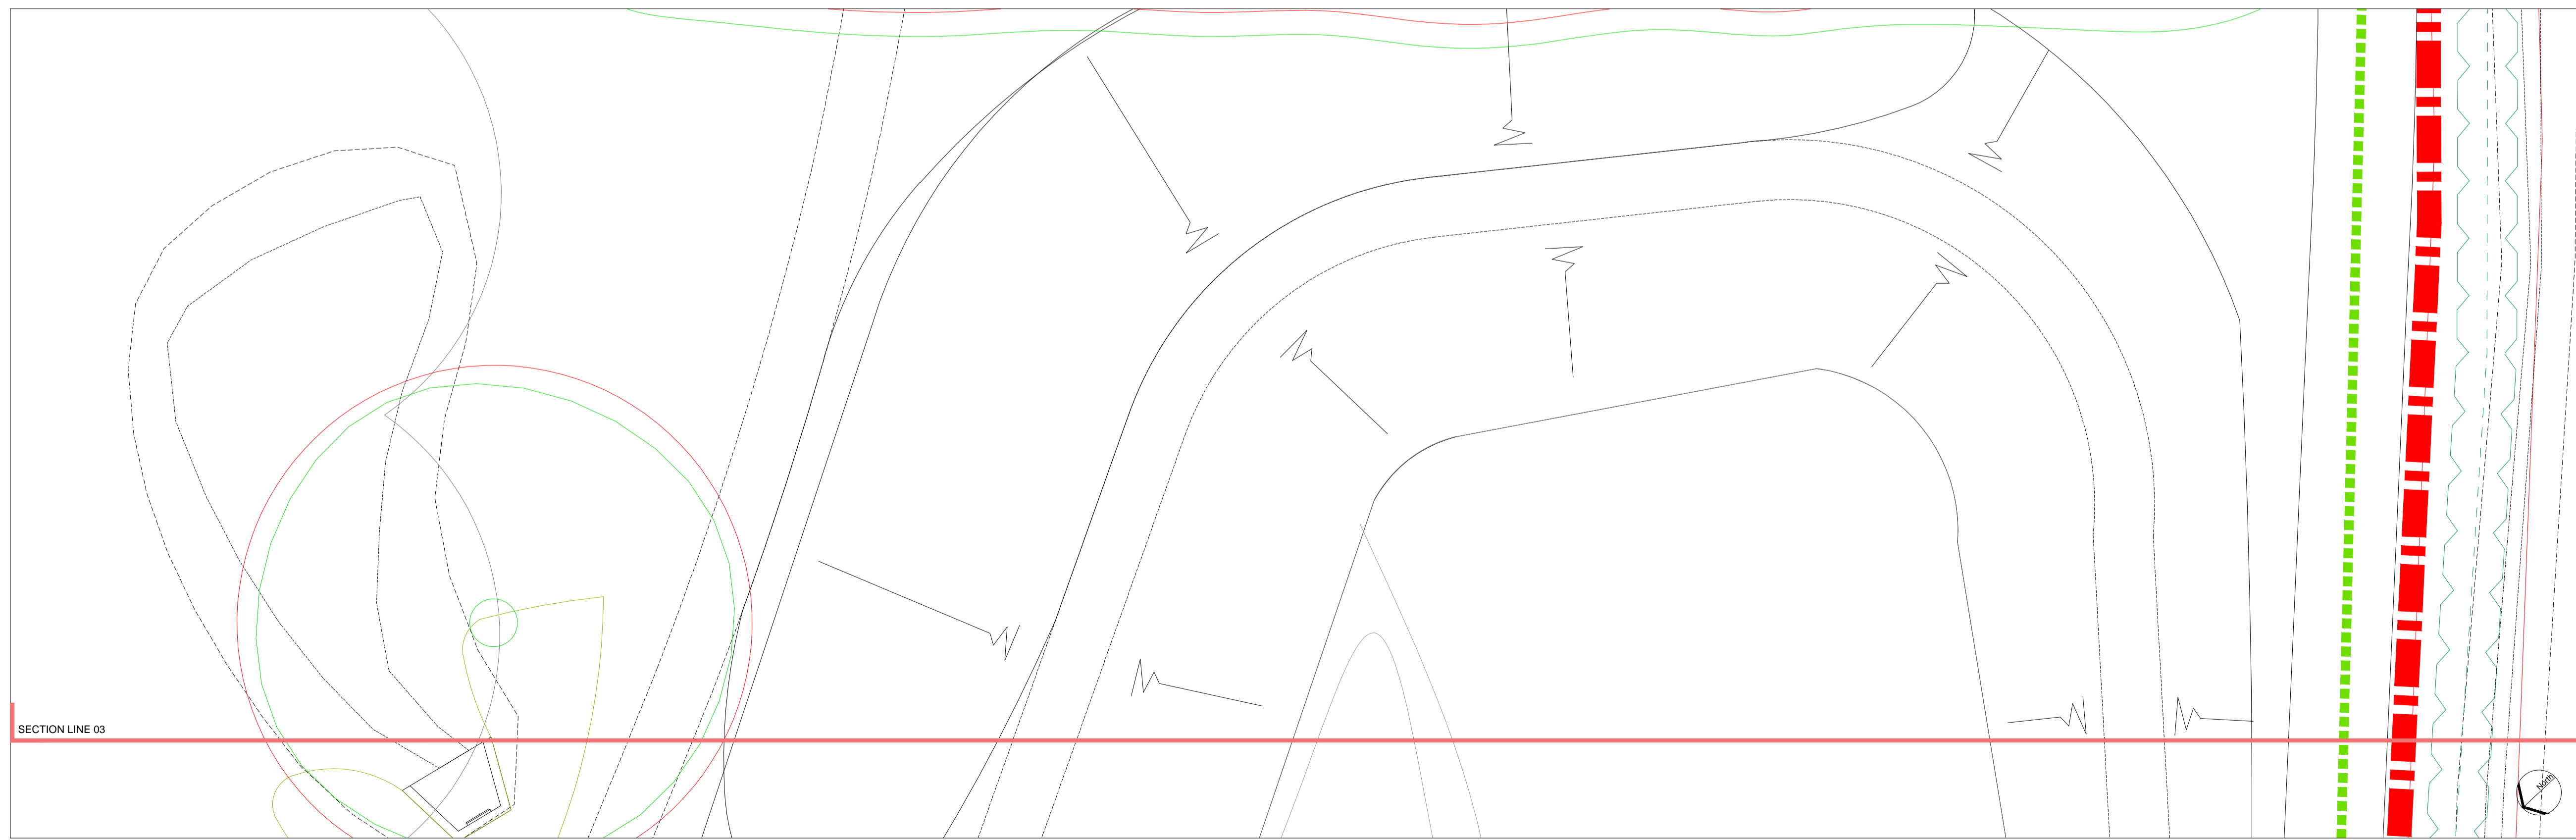

04 PLAN VIEW OF MOUND  
503 PLAN VIEW



No dimensions are to be scaled from this drawing. All dimensions are to be checked on site. Area measurements for indicative purposes only.

This drawing is the property of Exterior Architecture Ltd. No part of the drawing may be reproduced in any manner without permission from Exterior Architecture Ltd.

Client  
**REDROW LTD**

| Rev | Description      | Date       |
|-----|------------------|------------|
| A   | Council comments | 09.12.2019 |

**EXTERIOR ARCHITECTURE**  
 LONDON: Studio 1S, Hewlett House, Havelock Terrace, London, SW8 4AS  
 MANCHESTER: Studio 537, The Royal Exchange, St Anns Square, Manchester, M2 7DH  
 E-Mail: office@exteriorarchitecture.com  
 Web: www.exteriorarchitecture.com

Project title  
**GREAT WILSEY PARK, HAVERHILL**

Drawing title  
**ATTENUATION BUND SECTION 3**

Issued By London  
 Scale 1:125 @ A1  
 Status PLANNING  
 Date 09.07.2019

Drawing number  
**ExA\_1868\_P\_503**

T: 020 7978 2101  
 Drawn SC  
 Checked RP  
 Approved LP

Revision  
**A**

P:\LONDON PROJECTS\2018\1868\_GREAT WILSEY PARK, HAVERHILL\01 CAD\02 SHEET LAYOUT\EXA\_1868\_P\_503 ATTENUATION BUND SECTION 3.DWG