



01
504
LOCATION PLAN
PLAN VIEW

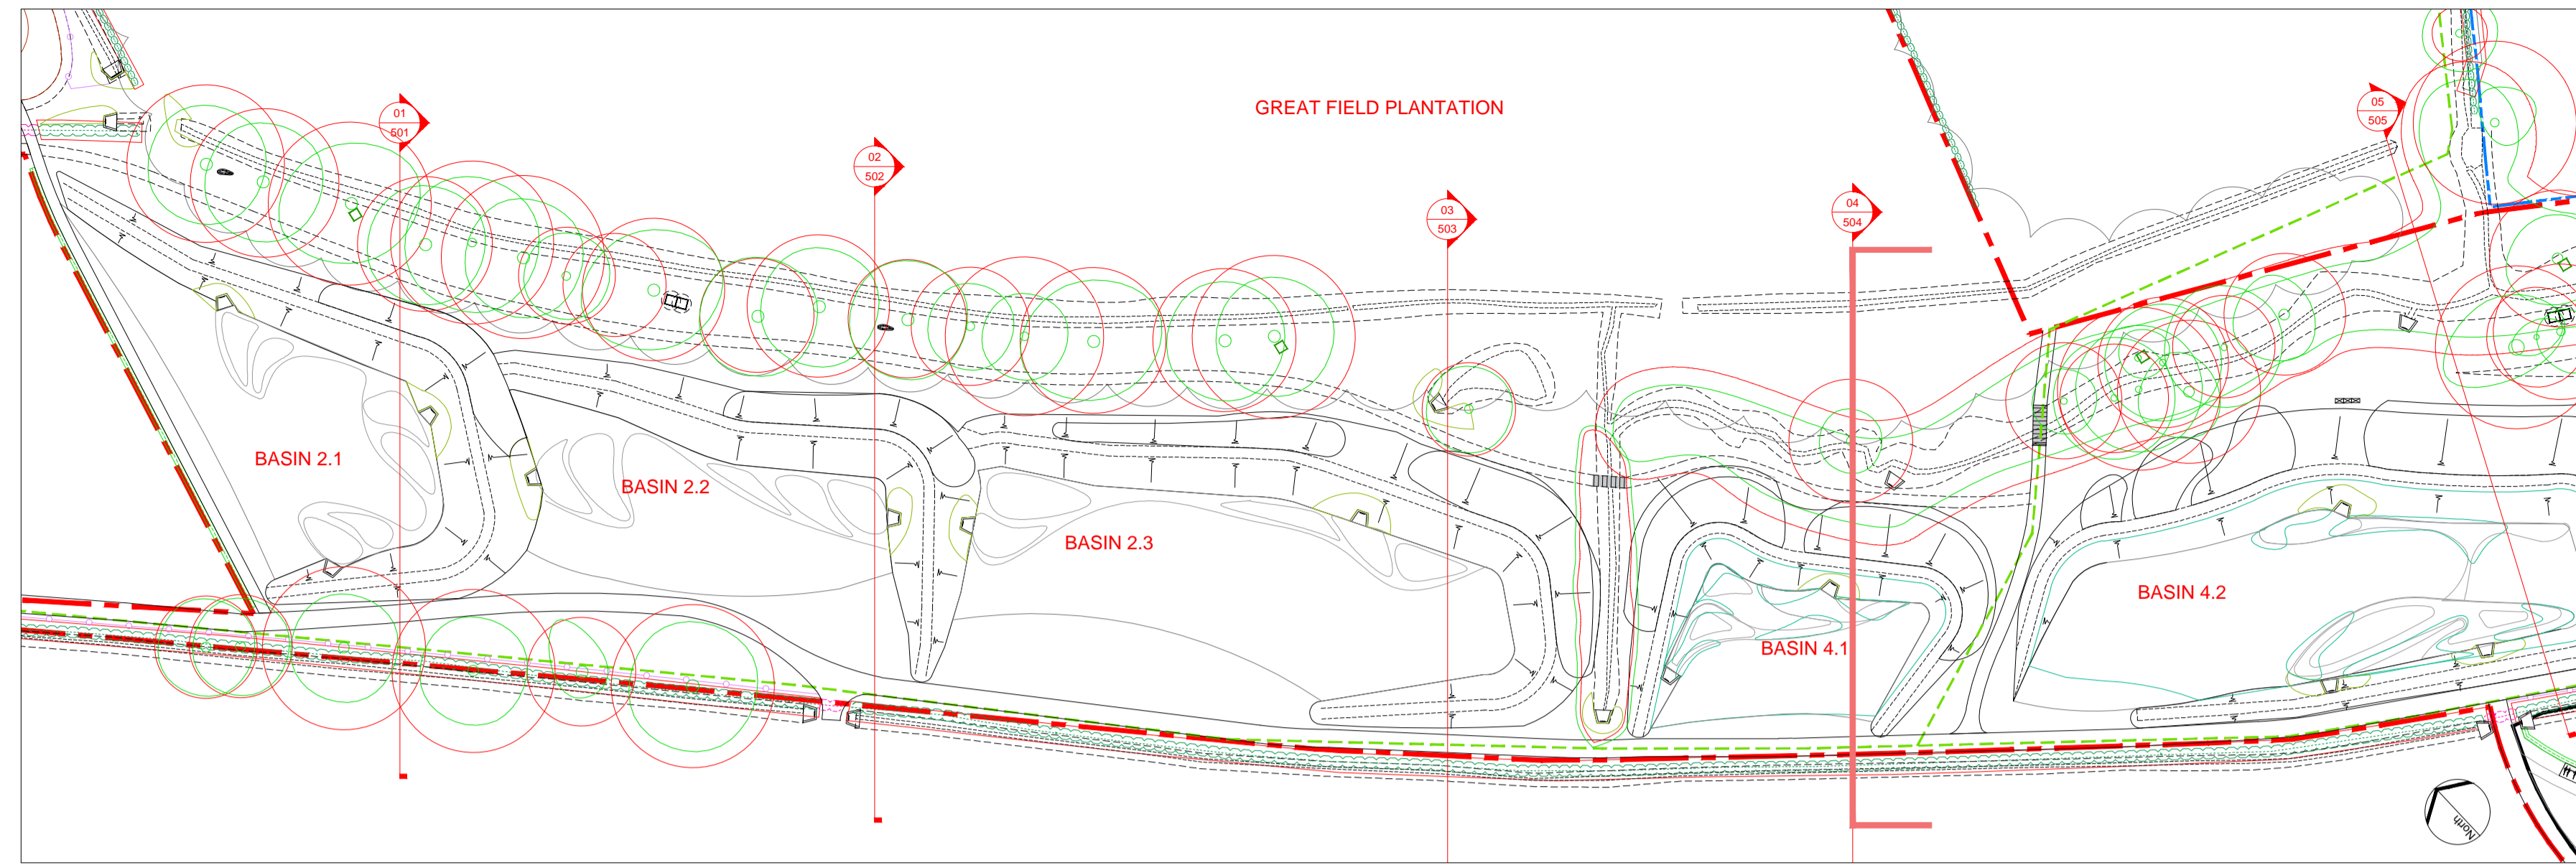

02
504
SECTION LINE VIEW
PLAN VIEW

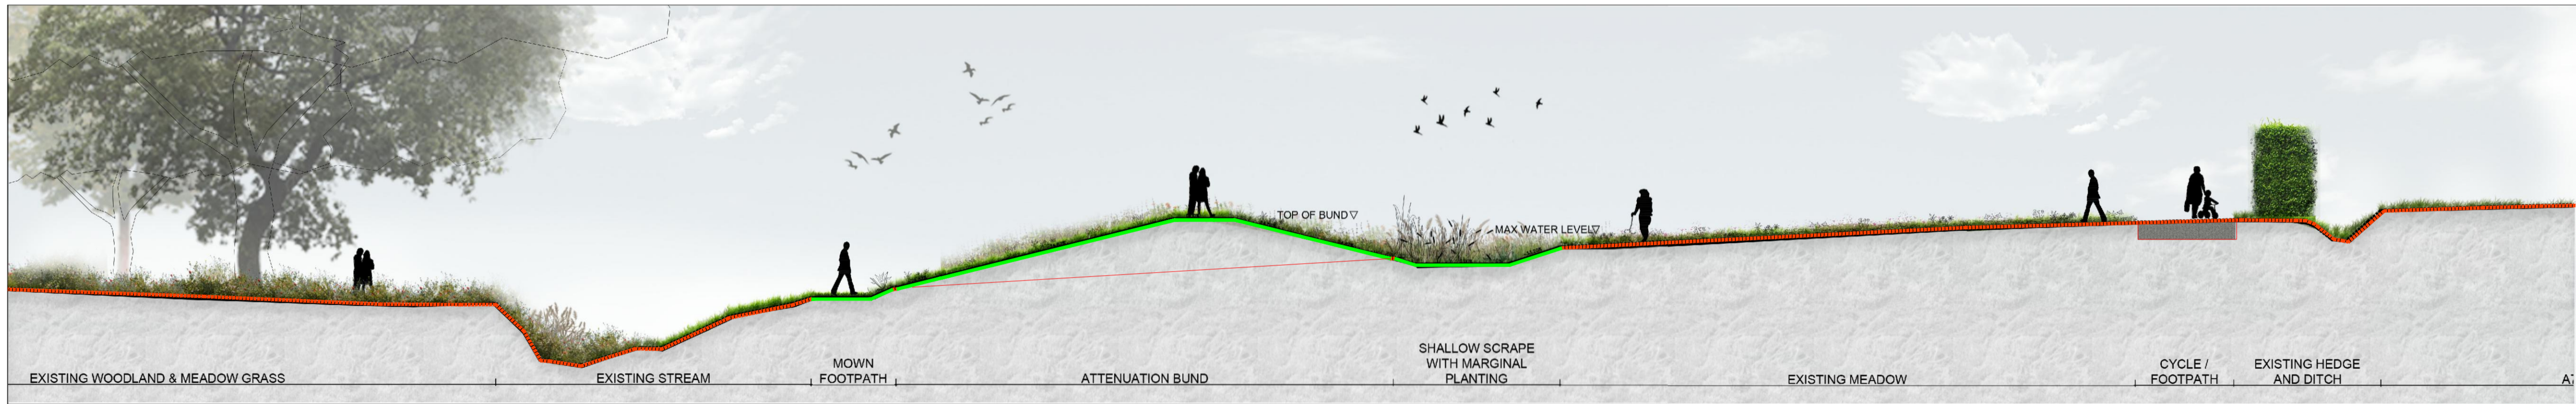

03
504
SECTION VIEW OF MOUND
PLAN VIEW



04
504
PLAN VIEW OF MOUND
PLAN VIEW

No dimensions are to be scaled from this drawing.
All dimensions are to be checked on site.
Area measurements for indicative purposes only.

This drawing is the property of Exterior Architecture Ltd.
No part of the drawing may be reproduced in any manner
without permission from Exterior Architecture Ltd.

Client
REDROW LTD

A	Rev	Council comments Description	09.12.2019 Date

EXTERIOR ARCHITECTURE
 LONDON: Studio 1S, Hewlett House, Havelock Terrace, London, SW8 4AS
 MANCHESTER: Studio 537, The Royal Exchange, St Anns Square, Manchester, M2 7DH
 E-Mail: office@exteriorarchitecture.com
 Web: www.exteriorarchitecture.com

Project title
GREAT WILSEY PARK, HAVERHILL

Drawing title
ATTENUATION BUND SECTION 4

Issued By London
 Scale 1:125 @ A1
 Status PLANNING
 Date 09.07.2019
 Drawing number ExA_1868_P_504

T: 020 7978 2101
 Drawn SC
 Checked RP
 Approved LP
 Revision
A



P:\LONDON PROJECTS\2018\1868_GREAT WILSEY PARK, HAVERHILL\01 CAD\02 SHEET LAYOUT\EXA_1868_P_504 ATTENUATION BUND SECTION 4.DWG