



No dimensions are to be scaled from this drawing.  
 All dimensions are to be checked on site.  
 Area measurements for indicative purposes only.

This drawing is the property of Exterior Architecture Ltd.  
 No part of the drawing may be reproduced in any manner without  
 permission from Exterior Architecture Ltd.

Client  
**REDROW LTD**

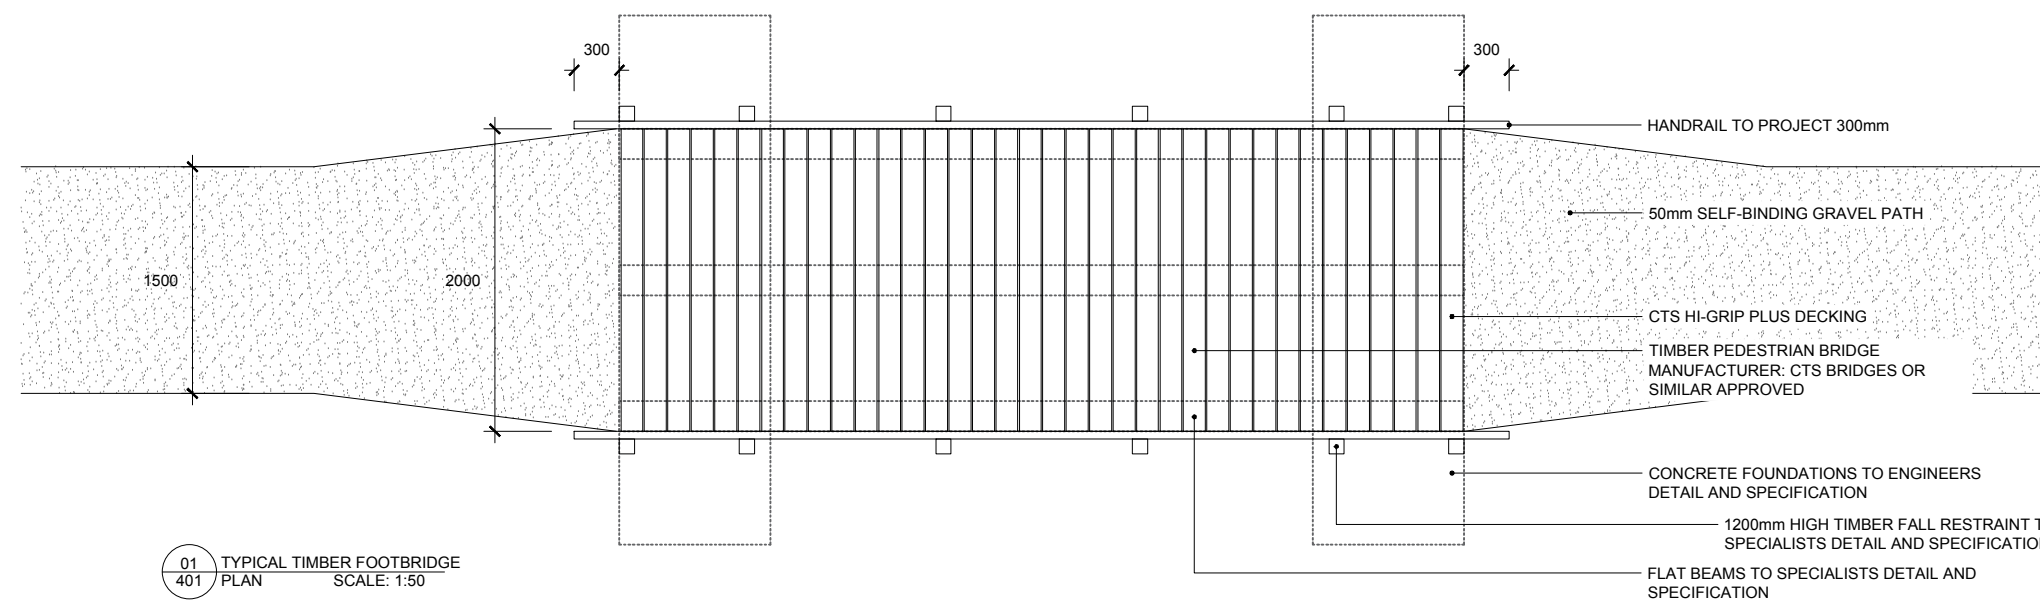

01 TYPICAL TIMBER FOOTBRIDGE  
 401 PLAN SCALE: 1:50

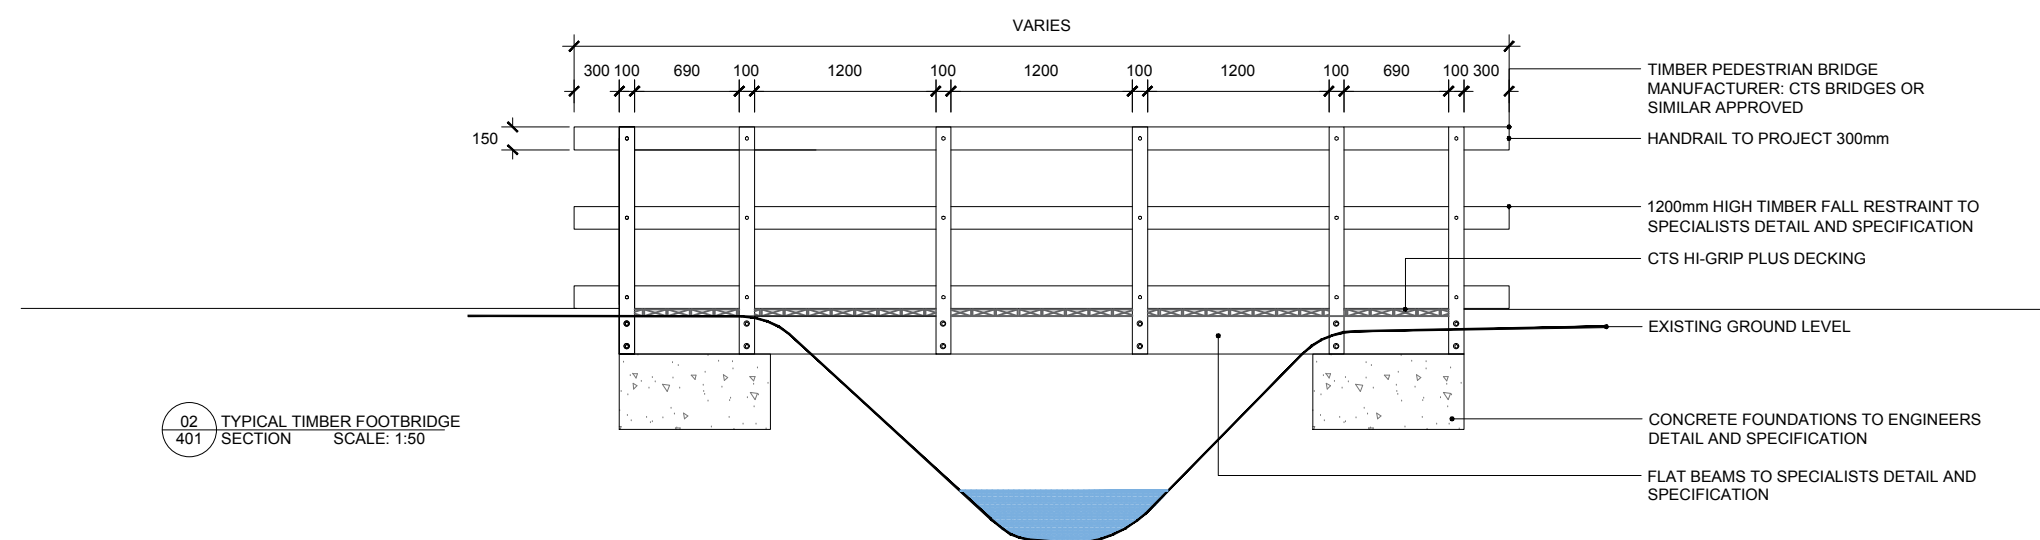

02 TYPICAL TIMBER FOOTBRIDGE  
 401 SECTION SCALE: 1:50

Rev	Description	Date
A	Labels Added	02.08.2019

**EXTERIOR ARCHITECTURE**  
 LONDON: Studio 1S, Hewlett House, Havelock Terrace, London, SW8 4AS  
 MANCHESTER: Studio 537, The Royal Exchange, St Anns Square, Manchester, M2 7DH  
 E-Mail: [office@exteriorarchitecture.com](mailto:office@exteriorarchitecture.com)  
 Web: [www.exteriorarchitecture.com](http://www.exteriorarchitecture.com)

Project title  
**GREAT WILSEY PARK, HAVERHILL**

Drawing title  
**BRIDGE DETAILS**

Issued By	London	T: 020 7978 2101
Scale	1:50 @ A3	Drawn SC
Status	PLANNING	Checked RP
Date	09/07/2019	Approved LP
Drawing number	EXA_1868_P_600	Revision A

