


No dimensions are to be scaled from this drawing. All dimensions are to be checked on site. Area measurements for indicative purposes only.

This drawing is the property of Exterior Architecture Ltd. No part of the drawing may be reproduced in any manner without permission from Exterior Architecture Ltd.

Client  
**REDROW LTD**

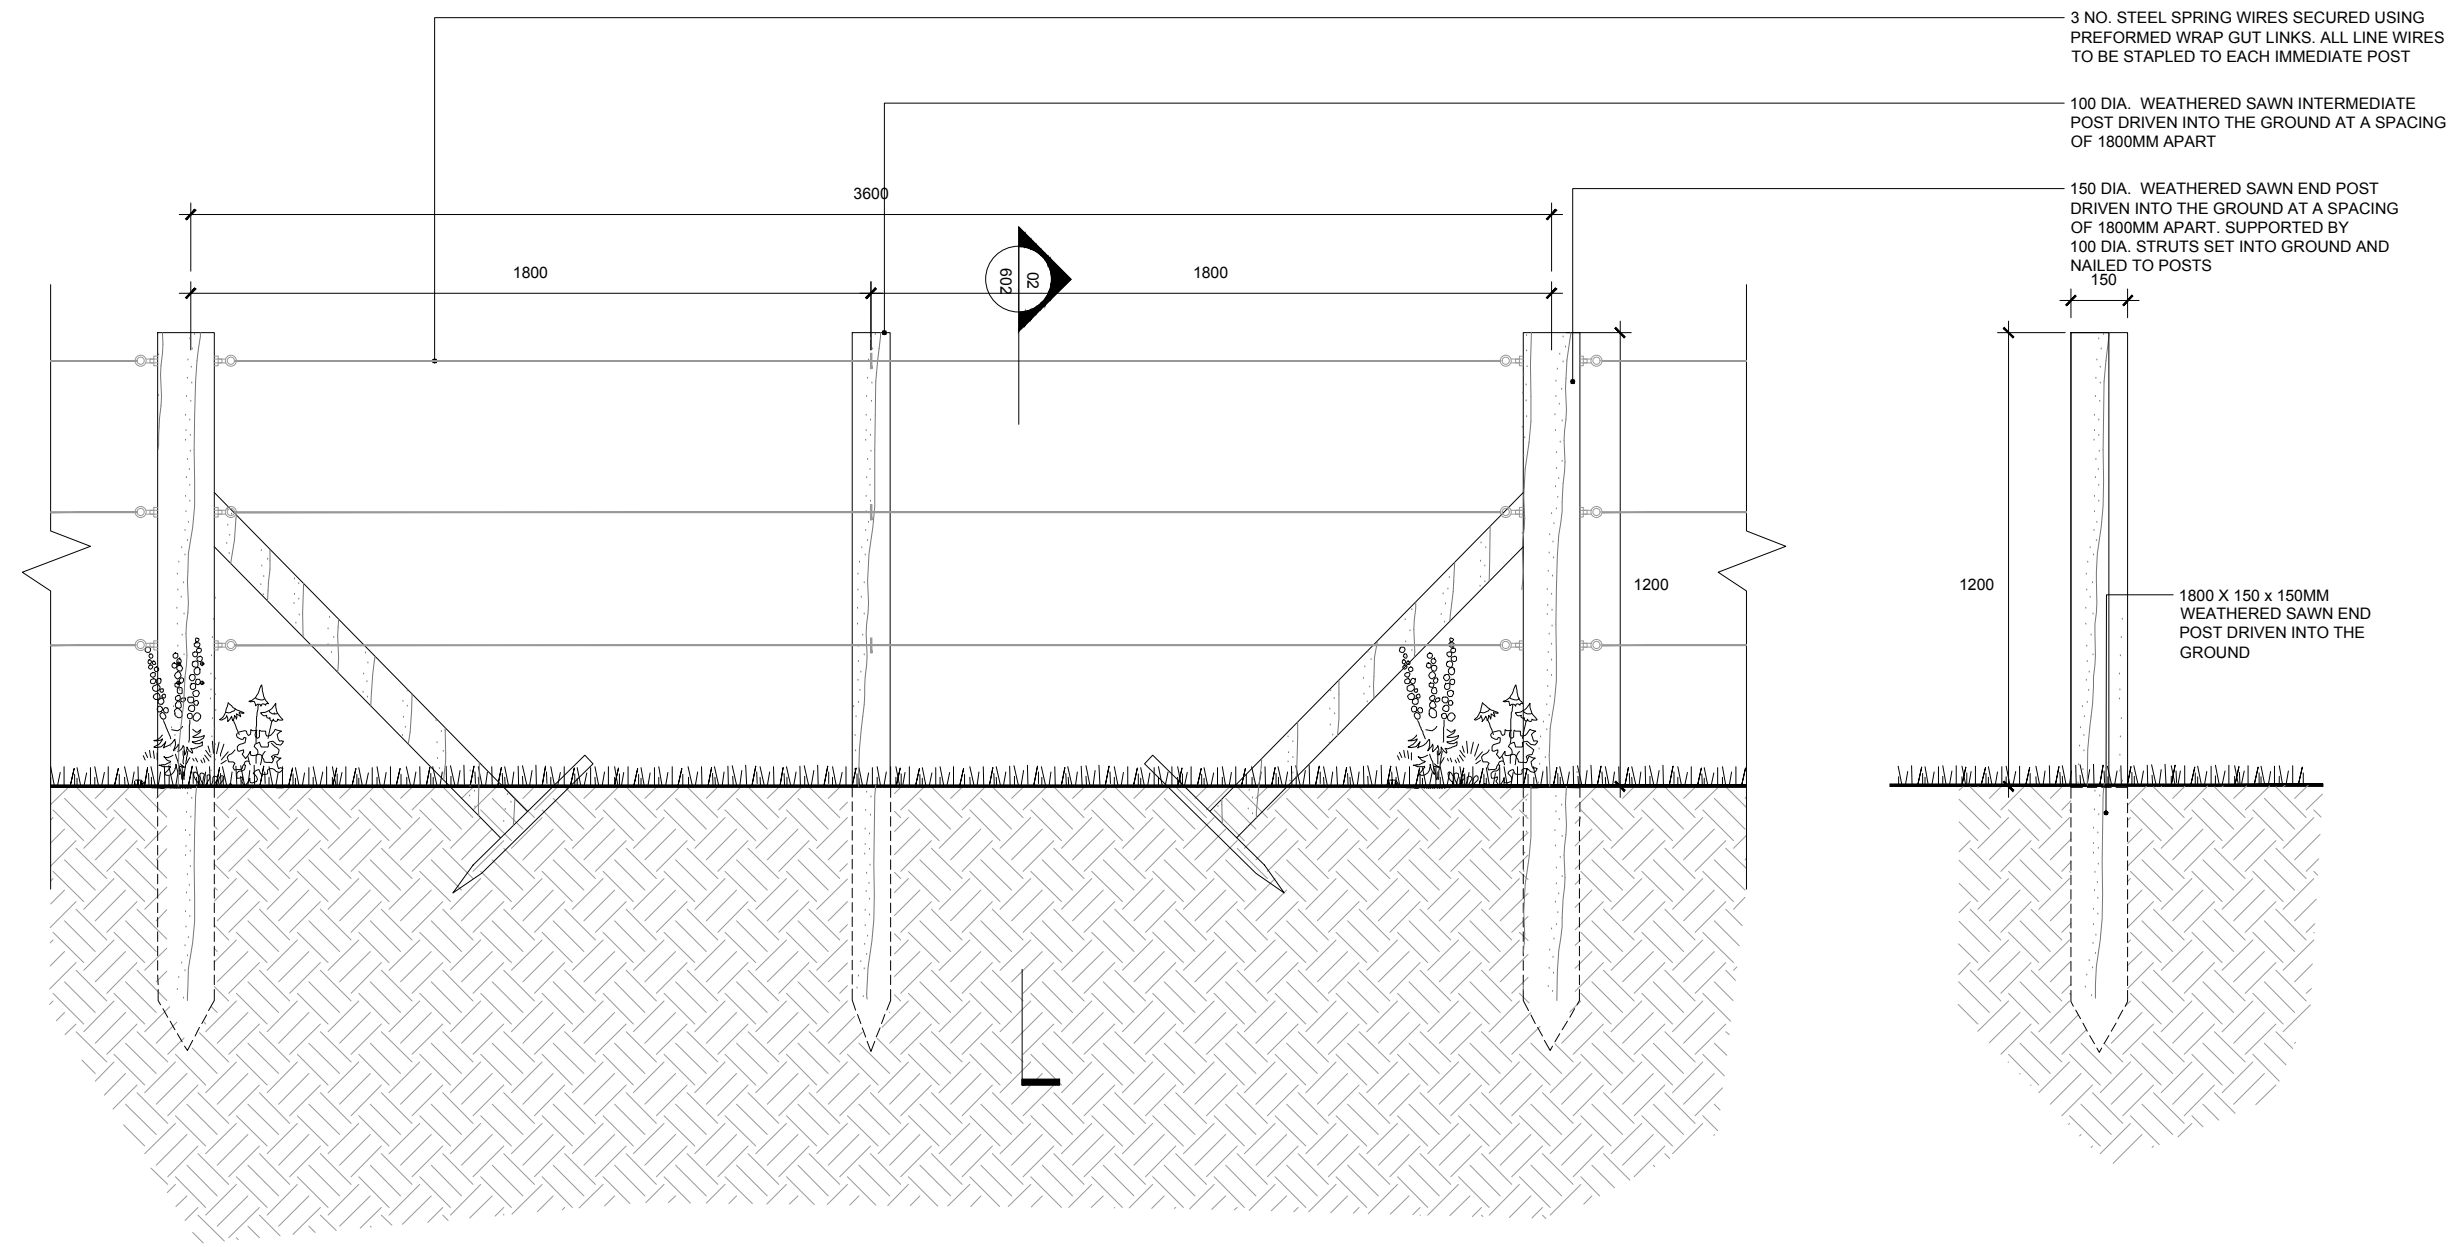

3 NO. STEEL SPRING WIRES SECURED USING PREFORMED WRAP GUT LINKS. ALL LINE WIRES TO BE STAPLED TO EACH IMMEDIATE POST

100 DIA. WEATHERED SAWN INTERMEDIATE POST DRIVEN INTO THE GROUND AT A SPACING OF 1800MM APART

150 DIA. WEATHERED SAWN END POST DRIVEN INTO THE GROUND AT A SPACING OF 1800MM APART. SUPPORTED BY 100 DIA. STRUTS SET INTO GROUND AND NAILED TO POSTS

1800 X 150 X 150MM WEATHERED SAWN END POST DRIVEN INTO THE GROUND

01 BOUNDARY TREATMENT TYPE 05 - POST AND SPRING WIRE FENCE  
602 SECTION SCALE 1:20

02 BOUNDARY TREATMENT TYPE 05 - POST AND SPRING WIRE FENCE  
602 SECTION SCALE 1:20

Rev	Description	Date

**EXTERIOR ARCHITECTURE**  
 LONDON: Studio 1S, Hewlett House, Havelock Terrace, London, SW8 4AS  
 MANCHESTER: Studio 537, The Royal Exchange, St Anns Square, Manchester, M2 7DH  
 E-Mail: office@exteriorarchitecture.com  
 Web: www.exteriorarchitecture.com

Project title  
**GREAT WILSEY PARK, HAVERHILL**

Drawing title  
**POST AND WIRE DETAILS**

Issued By	London	T: 020 7978 2101
Scale	1:20 @ A3	Drawn SC
Status	PLANNING	Checked RP
Date	09.12.2019	Approved LP

Drawing number  
**EXA\_1868\_P\_602**

Revision  
\*