
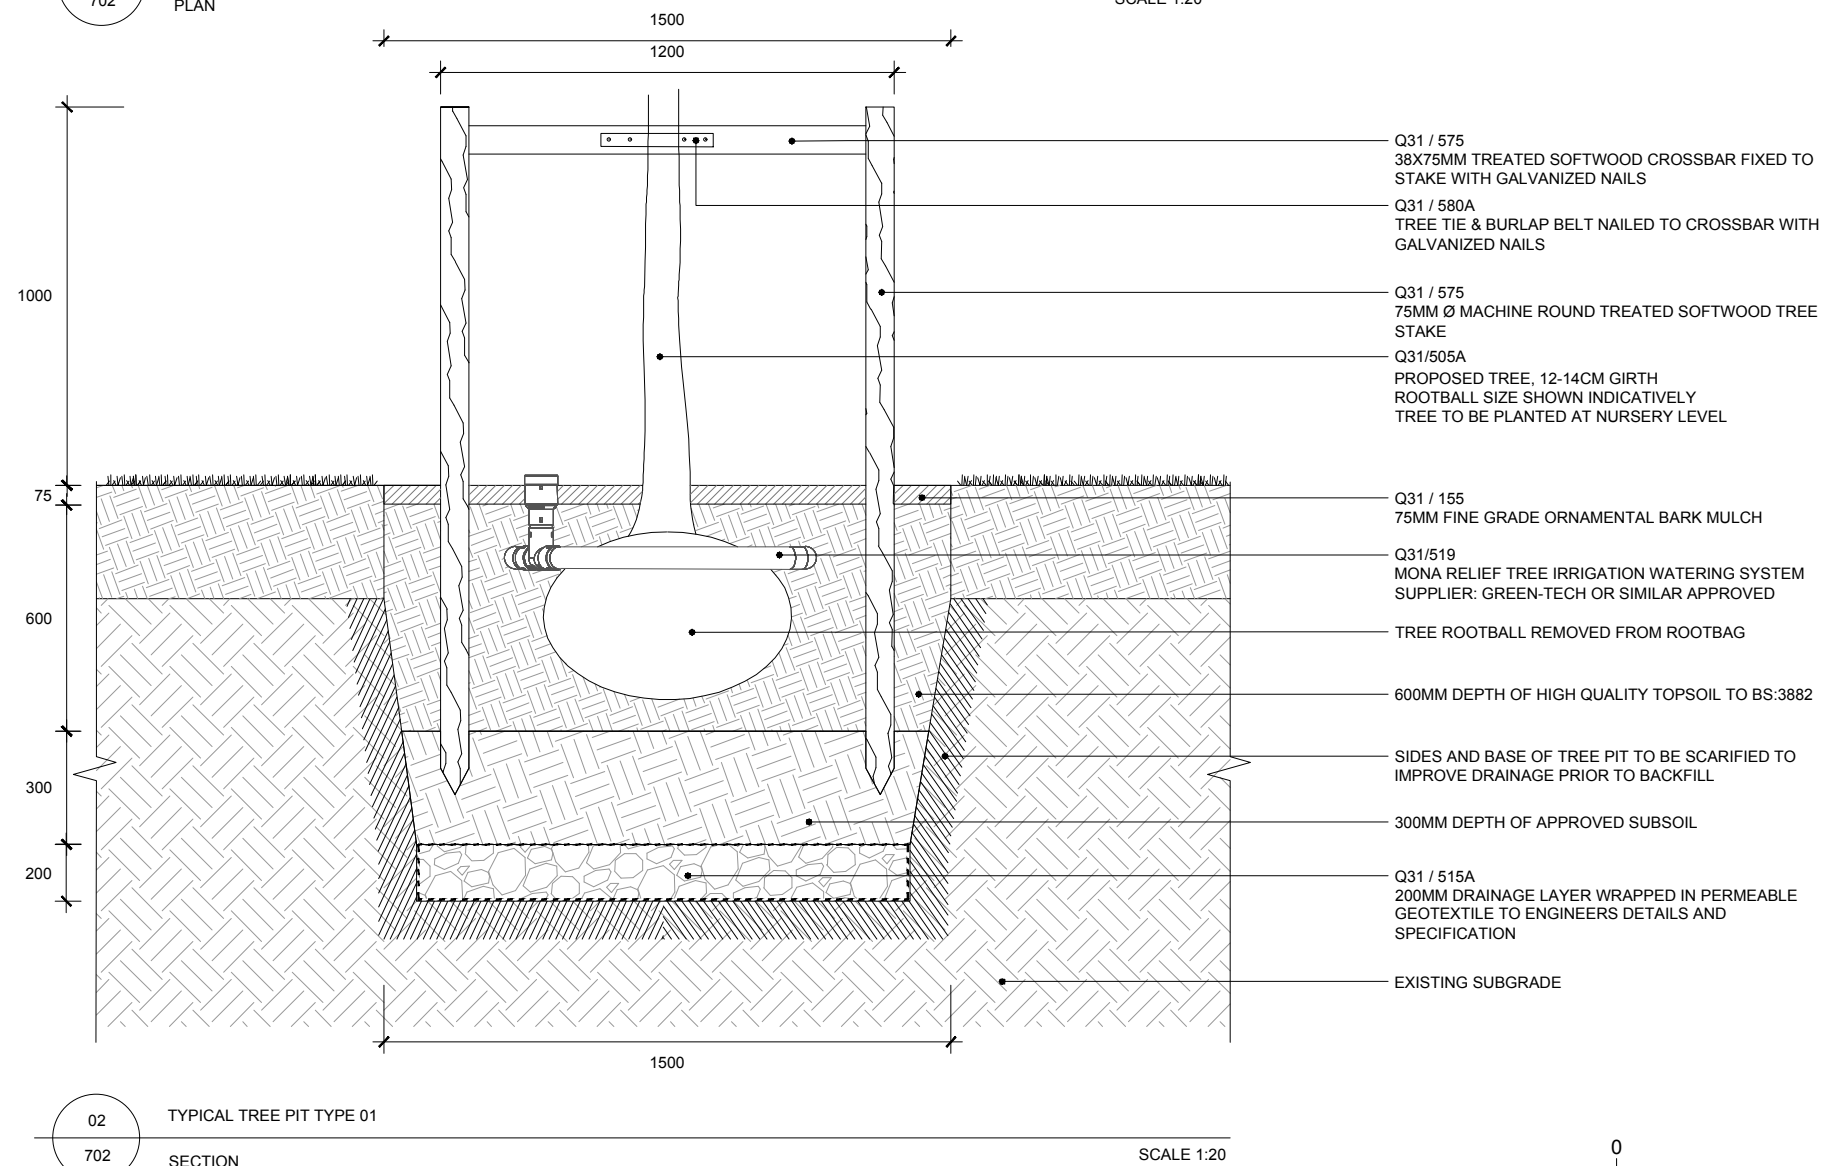


No dimensions are to be scaled from this drawing.
All dimensions are to be checked on site.
Area measurements for indicative purposes only.

This drawing is the property of Exterior Architecture Ltd.
No part of the drawing may be reproduced in any manner without
permission from Exterior Architecture Ltd.

Client
REDROW LTD

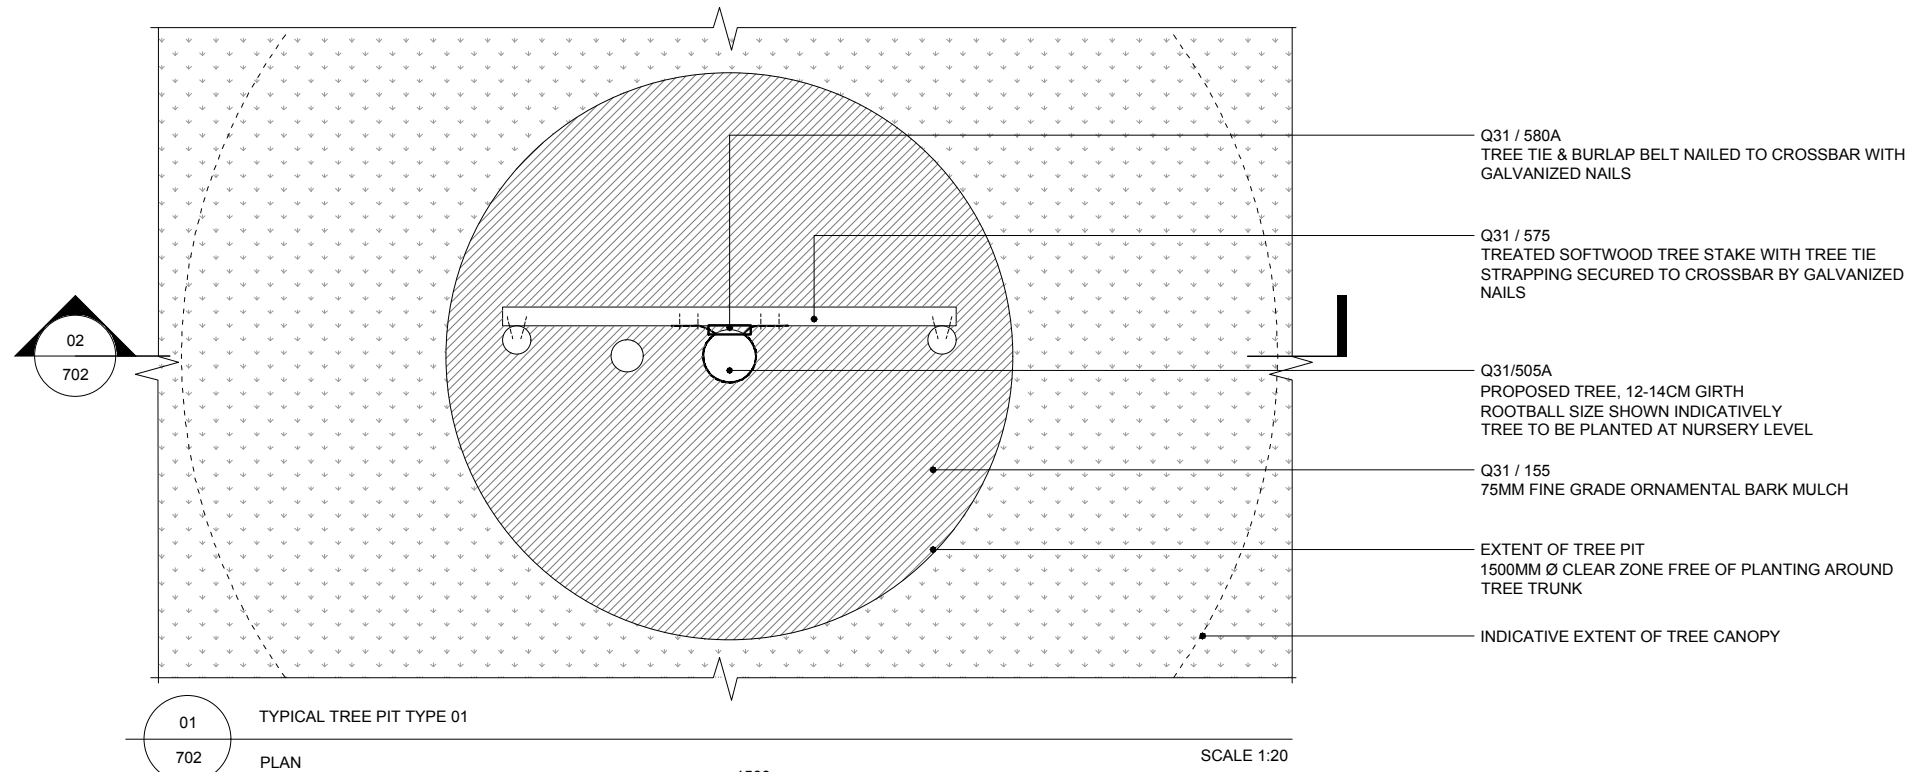

Rev	Description	Date
---	---	---
---	---	---
EXTERIOR ARCHITECTURE
LONDON: Studio 1S, Hewlett House, Havelock Terrace, London, SW8 4AS
MANCHESTER: Studio 537, The Royal Exchange, St Anns Square, Manchester, M2 7DH

E-Mail: office@exteriorarchitecture.com
Web: www.exteriorarchitecture.com

Project title
GREAT WILSEY PARK, HAVERHILL

Drawing title
PLANTING DETAILS 02

Issued By	London	T: 020 7978 2101
Scale	1:20 @ A3	Drawn SC
Status	PLANNING	Checked RP
Date	09/07/2019	Approved LP

Drawing number	Revision
EXA_1868_P_702	*



P:\LONDON PROJECTS\2018\1868_GREAT WILSEY PARK, HAVERHILL\01 CAD\02 SHEET LAYOUT\EXA_1868_P_702 PLANTING DETAILS 02.DWG