



No dimensions are to be scaled from this drawing.  
 All dimensions are to be checked on site.  
 Area measurements for indicative purposes only.

This drawing is the property of Exterior Architecture Ltd.  
 No part of the drawing may be reproduced in any manner without permission from Exterior Architecture Ltd.


Client  
**REDROW LTD**

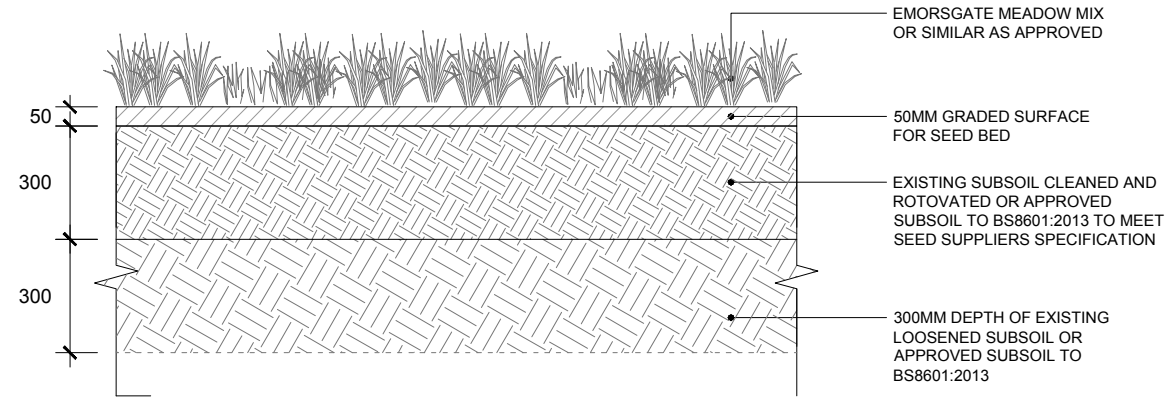


01 PLANTING TYPE 01 - TYPICAL MEADOW BUILD BUILD UP  
 703 SECTION SCALE 1:20

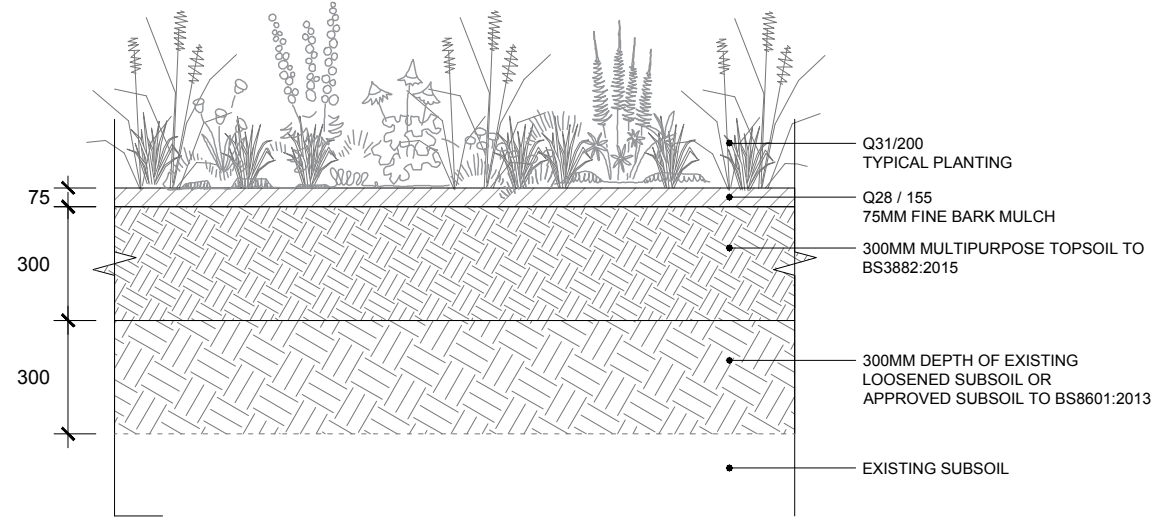

03 PLANTING TYPE 03 - TYPICAL PLANTING BUILD UP  
 703 SECTION SCALE 1:20

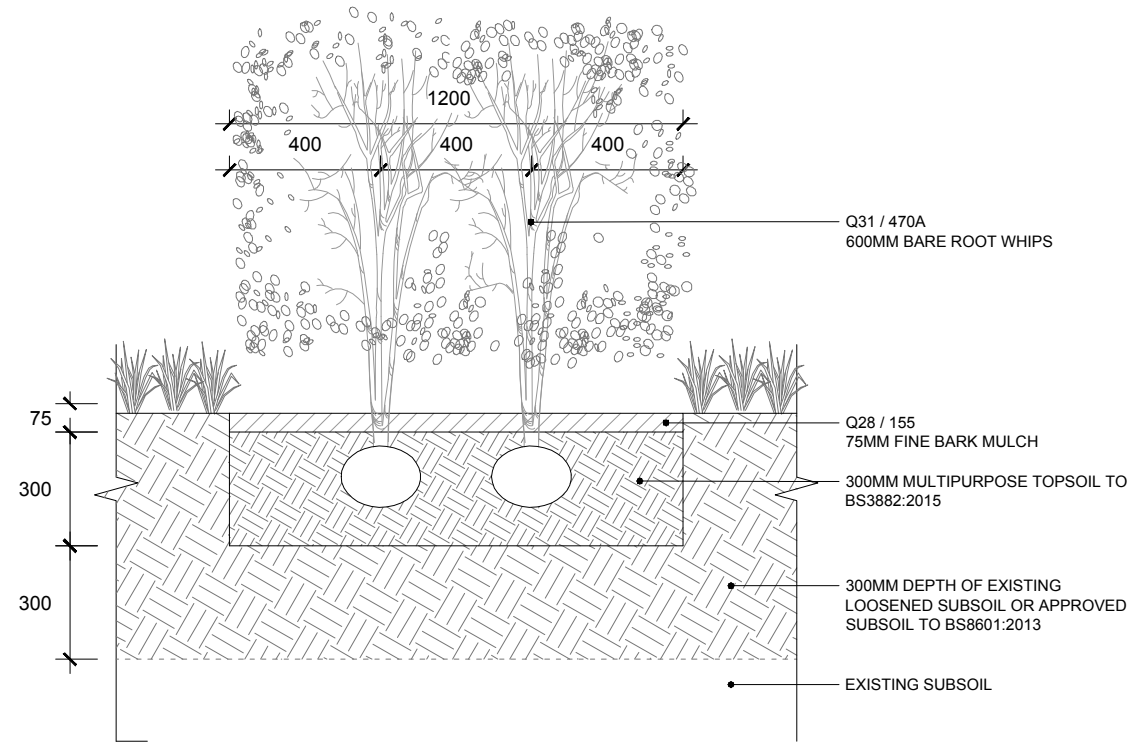

03 PLANTING TYPE 03 - TYPICAL HEDGE BUILD UP - DOUBLE STAGGERED ROWS  
 703 SECTION SCALE 1:20

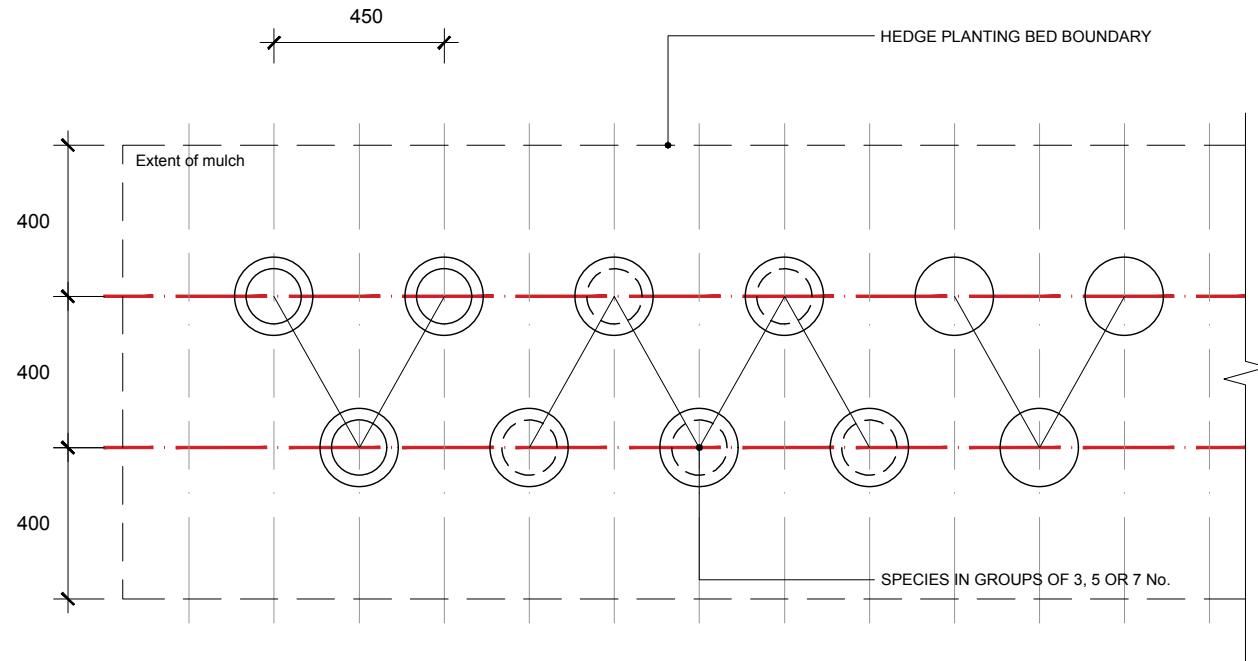

04 MIXED NATIVE HEDGEROWS - ILLUSTRATIVE SETTING OUT  
 703 PLAN SCALE 1:20

Rev	Description	Date

**EXTERIOR ARCHITECTURE**  
 LONDON: Studio 1S, Hewlett House, Havelock Terrace, London, SW8 4AS  
 MANCHESTER: Studio 537, The Royal Exchange, St Anns Square, Manchester, M2 7DH  
 E-Mail: [office@exteriorarchitecture.com](mailto:office@exteriorarchitecture.com)  
 Web: [www.exteriorarchitecture.com](http://www.exteriorarchitecture.com)

Project title  
**GREAT WILSEY PARK, HAVERHILL**

Drawing title  
**PLANTING DETAILS 03**

Issued By	London	T: 020 7978 2101
Scale	1:20 @ A3	Drawn SC
Status	PLANNING	Checked RP
Date	09/07/2019	Approved LP
Drawing number	EXA_1868_P_703	Revision *

