


REPRODUCED FROM ORDNANCE SURVEY MAPS WITH PERMISSION FROM THE CONTROLLER OF HM STATIONERY OFFICE. CROWN COPYRIGHT RESERVED. LICENCE No. 100023422 2007.

- GENERAL NOTES**
- DO NOT SCALE FROM THIS DRAWING.
 - ALL DIMENSIONS ARE IN MILLIMETRES UNLESS NOTED OTHERWISE.
 - ALL LEVELS ARE IN METRES RELATIVE TO ORDNANCE DATUM UNLESS NOTED OTHERWISE.
 - THIS DRAWING HAS BEEN BASED UPON SURVEY / OS INFORMATION SUPPLIED BY INTERLOCKS SURVEYS LIMITED. ROYAL HASKONING DHV SHALL NOT BE LIABLE FOR ANY INACCURACY OR DEFICIENCIES ARISING FROM IT.
 - THIS DRAWING TO BE READ IN CONJUNCTION WITH ALL OTHER RELEVANT DRAWINGS.
 - ALL MATERIALS AND WORKMANSHIP WILL BE AS SPECIFIED IN THE SPECIFICATION UNLESS NOTED OTHERWISE.
 - ALL LEVELS, DIMENSIONS AND LOCATIONS ARE TO BE CHECKED BY THE MAIN CONTRACTOR PRIOR TO COMMENCEMENT OF ANY WORK ON SITE.

VISIBILITY SPLAY KEY:

- 43m @ 2.4m JUNCTION VISIBILITY SPLAYS UPON 30mph ACCORDING TO MS1
- 25m @ 2.4m JUNCTION VISIBILITY SPLAYS UPON SHARED STREETS ACCORDING TO MS1
- 40m FORWARD VISIBILITY SPLAYS UPON 30mph ACCORDING TO MS1
- 25m FORWARD VISIBILITY SPLAYS
- 43m @ 2.4m INDICATIVE JUNCTION LOCATION VISIBILITY SPLAYS UPON 30mph ACCORDING TO MS1

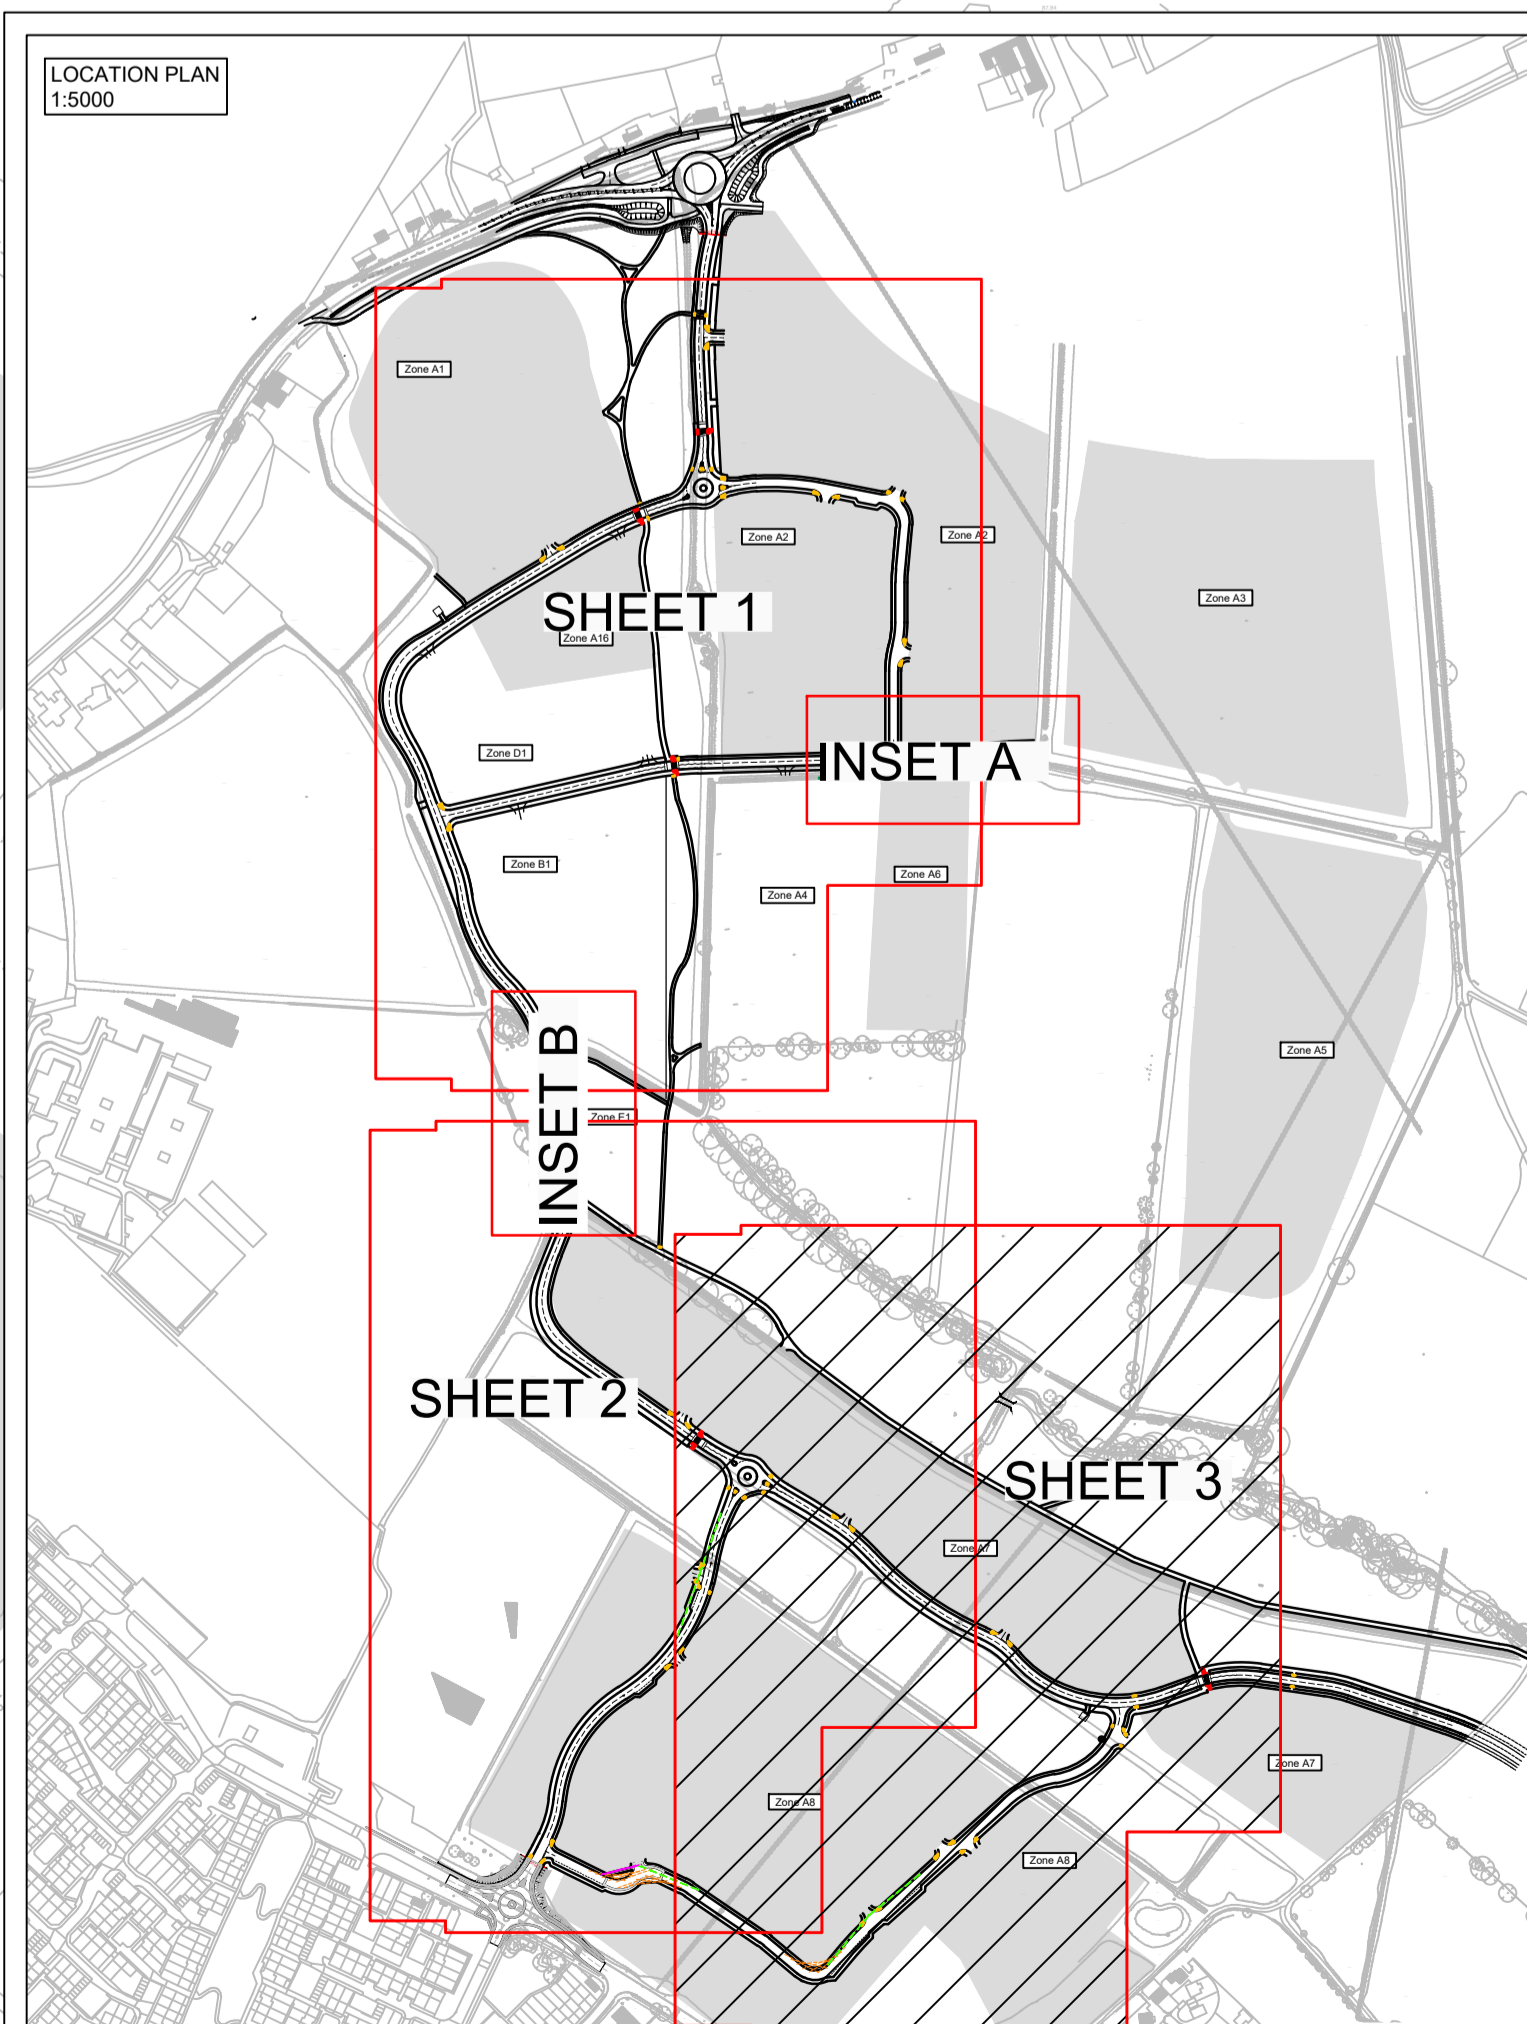

REV	DATE	DESCRIPTION	BY	CHK	APP
01	10/12/18	AMENDED TO COUNCIL COMMENTS	JBW	PV	DJ
02	22/03/19	ISSUED FOR RESERVED MATTERS APPROVAL	JBW	PV	DJ
03	15/04/19	FIRST ISSUE FOR LAND OWNER COMMENTS	JBW	PV	DJ

REVISIONS

CLIENT

PROJECT

TITLE

**RESERVED MATTERS
VISIBILITY
SHEET 3 OF 3**

PROJECT

Portland Street, Manchester, M1 3JF
Tel: +44(0)161 2302418
Email: info.manchester@rhdhv.com
Website: www.rhdhv.com

DRAWN	CHECKED	APPROVED
JBW	PV	DJ
DATE	SCALE AT A2	PROJECT NUMBER
MAR-19	1:500	PB8301
DRAWING NO.		REVISION
PB8301-RHD-DE-H1-DR-D-0232		103