

INSET B



REPRODUCED FROM ORDNANCE SURVEY MAPS WITH PERMISSION FROM THE CONTROLLER OF HM STATIONERY OFFICE. CROWN COPYRIGHT RESERVED. LICENCE No. 100023422 2007.


- GENERAL NOTES**
- DO NOT SCALE FROM THIS DRAWING.
  - ALL DIMENSIONS ARE IN MILLIMETRES UNLESS NOTED OTHERWISE.
  - ALL LEVELS ARE IN METRES RELATIVE TO ORDNANCE DATUM UNLESS NOTED OTHERWISE.
  - THIS DRAWING HAS BEEN BASED UPON SURVEY / OS INFORMATION SUPPLIED BY INTERLOCKS SURVEYS LIMITED, ROYAL HASKONING DHV SHALL NOT BE LIABLE FOR ANY INACCURACY OR DEFICIENCIES ARISING FROM IT.
  - THIS DRAWING TO BE READ IN CONJUNCTION WITH ALL OTHER RELEVANT DRAWINGS.
  - ALL MATERIALS AND WORKMANSHIP WILL BE AS SPECIFIED IN THE SPECIFICATION UNLESS NOTED OTHERWISE.
  - ALL LEVELS, DIMENSIONS AND LOCATIONS ARE TO BE CHECKED BY THE MAIN CONTRACTOR PRIOR TO COMMENCEMENT OF ANY WORK ON SITE.

- VISIBILITY SPLAY KEY:**
- 43m @ 2.4m JUNCTION VISIBILITY SPLAYS UPON 30mph ACCORDING TO MS1
  - 25m @ 2.4m JUNCTION VISIBILITY SPLAYS UPON SHARED STREETS ACCORDING TO MS1
  - 43m FORWARD VISIBILITY SPLAYS UPON 30mph ACCORDING TO MS1
  - 25m FORWARD VISIBILITY SPLAYS
  - 43m @ 2.4m INDICATIVE JUNCTION LOCATION VISIBILITY SPLAYS UPON 30mph ACCORDING TO MS1
  - ACHIEVABLE JUNCTION VISIBILITY SPLAY AS INDICATED
  - ACHIEVABLE FORWARD VISIBILITY SPLAY AS INDICATED

REV	DATE	DESCRIPTION	BY	CHK	APP
05	14/02/20	UPDATED AS PER HA COMMENTS	JBW	PV	DJ
04	10/12/19	AMENDED TO COUNCIL COMMENTS	JBW	PV	DJ
03	03/07/19	ISSUED FOR UPDATED RESERVED MATTERS	JBW	PV	DJ
02	22/03/19	ISSUED FOR RESERVED MATTERS APPROVAL	JBW	PV	DJ
01	15/03/19	FIRST ISSUE FOR LAND OWNER COMMENTS	JBW	PV	DJ

REVISED: \_\_\_\_\_

DRAWING STATUS: **INFORMATION**

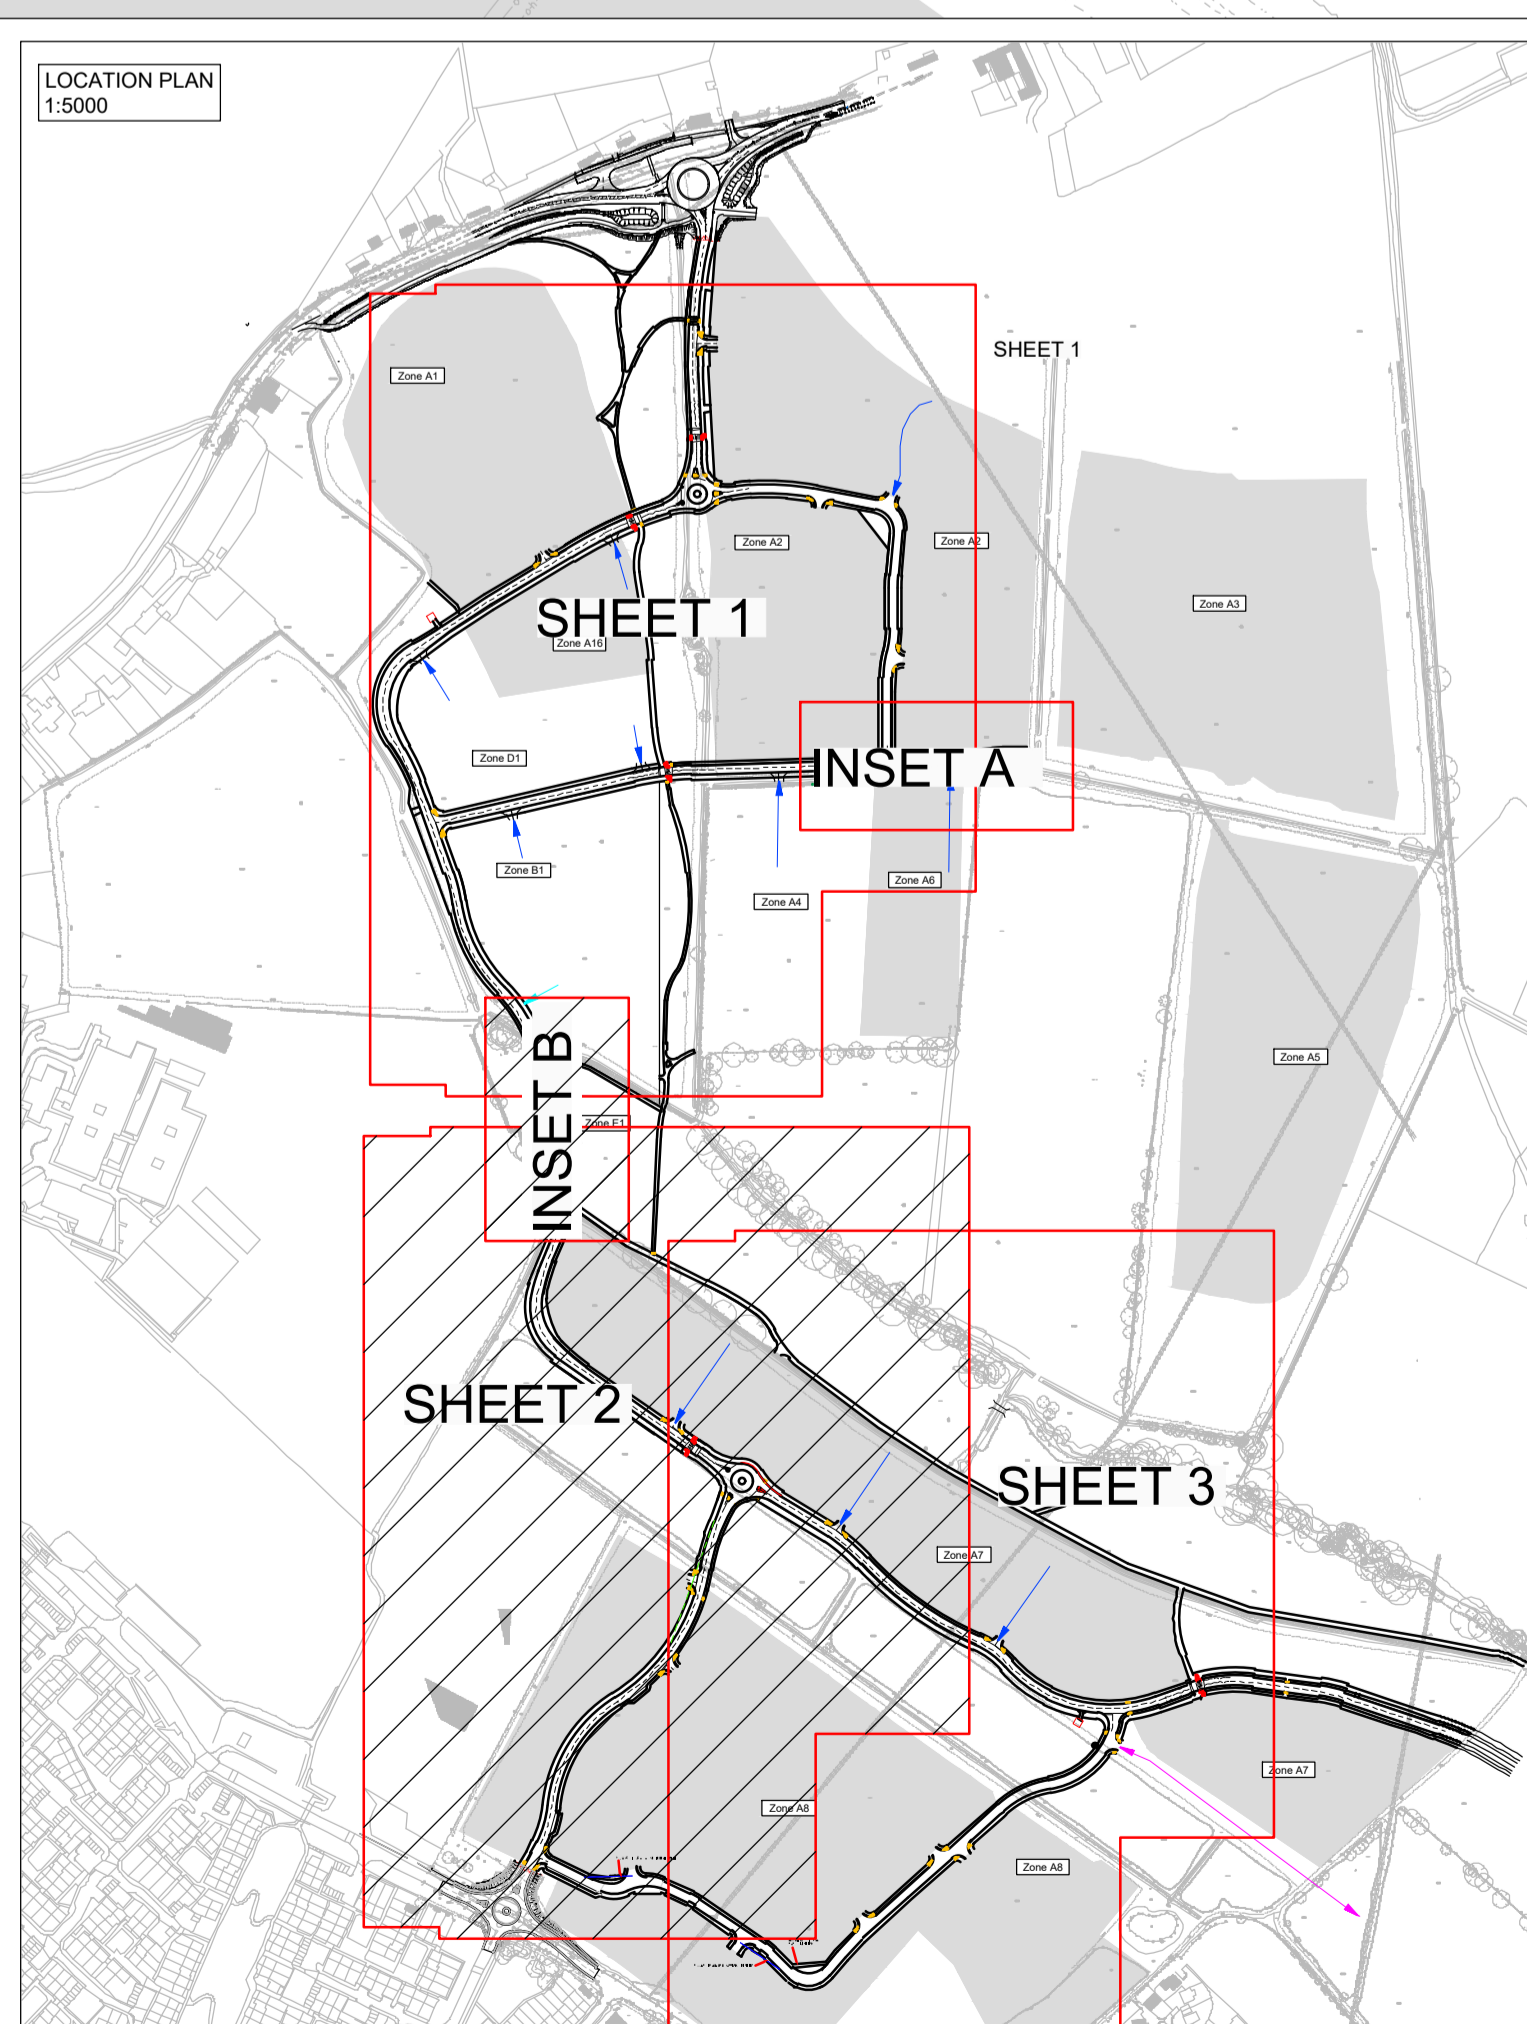

**RESERVED MATTERS VISIBILITY SHEET 2 OF 3**

**Royal HaskoningDHV**  
Enhancing Society Together

DRAWN	JBW	CHECKED	PV	APPROVED	DJ
DATE	MAR-19	SCALE AT A3	1:500	PROJECT NUMBER	PB8301
DRAWING NO.	PB8301-RHD-DE-H1-DR-D-0231	REVISION			105

Postland Street, Manchester One, 5th Floor, Manchester, M1 3JF  
Email: info.manchester@uk.rdhv.com  
Tel: +44(0)161 2362814  
Website: www.rdhv.com