



D:\WORK\KEDRIVE\ONEDRIVE - EXTERIOR ARCHITECTURE LTD\PROJECT FILES\1868 - GREAT WILSEY PARK, HAVERHILL\01 CAD\02 SHEET LAYOUT\EXA_1868_P_114 PHASE 1 HEDGEROW REMOVAL PLAN.DWG

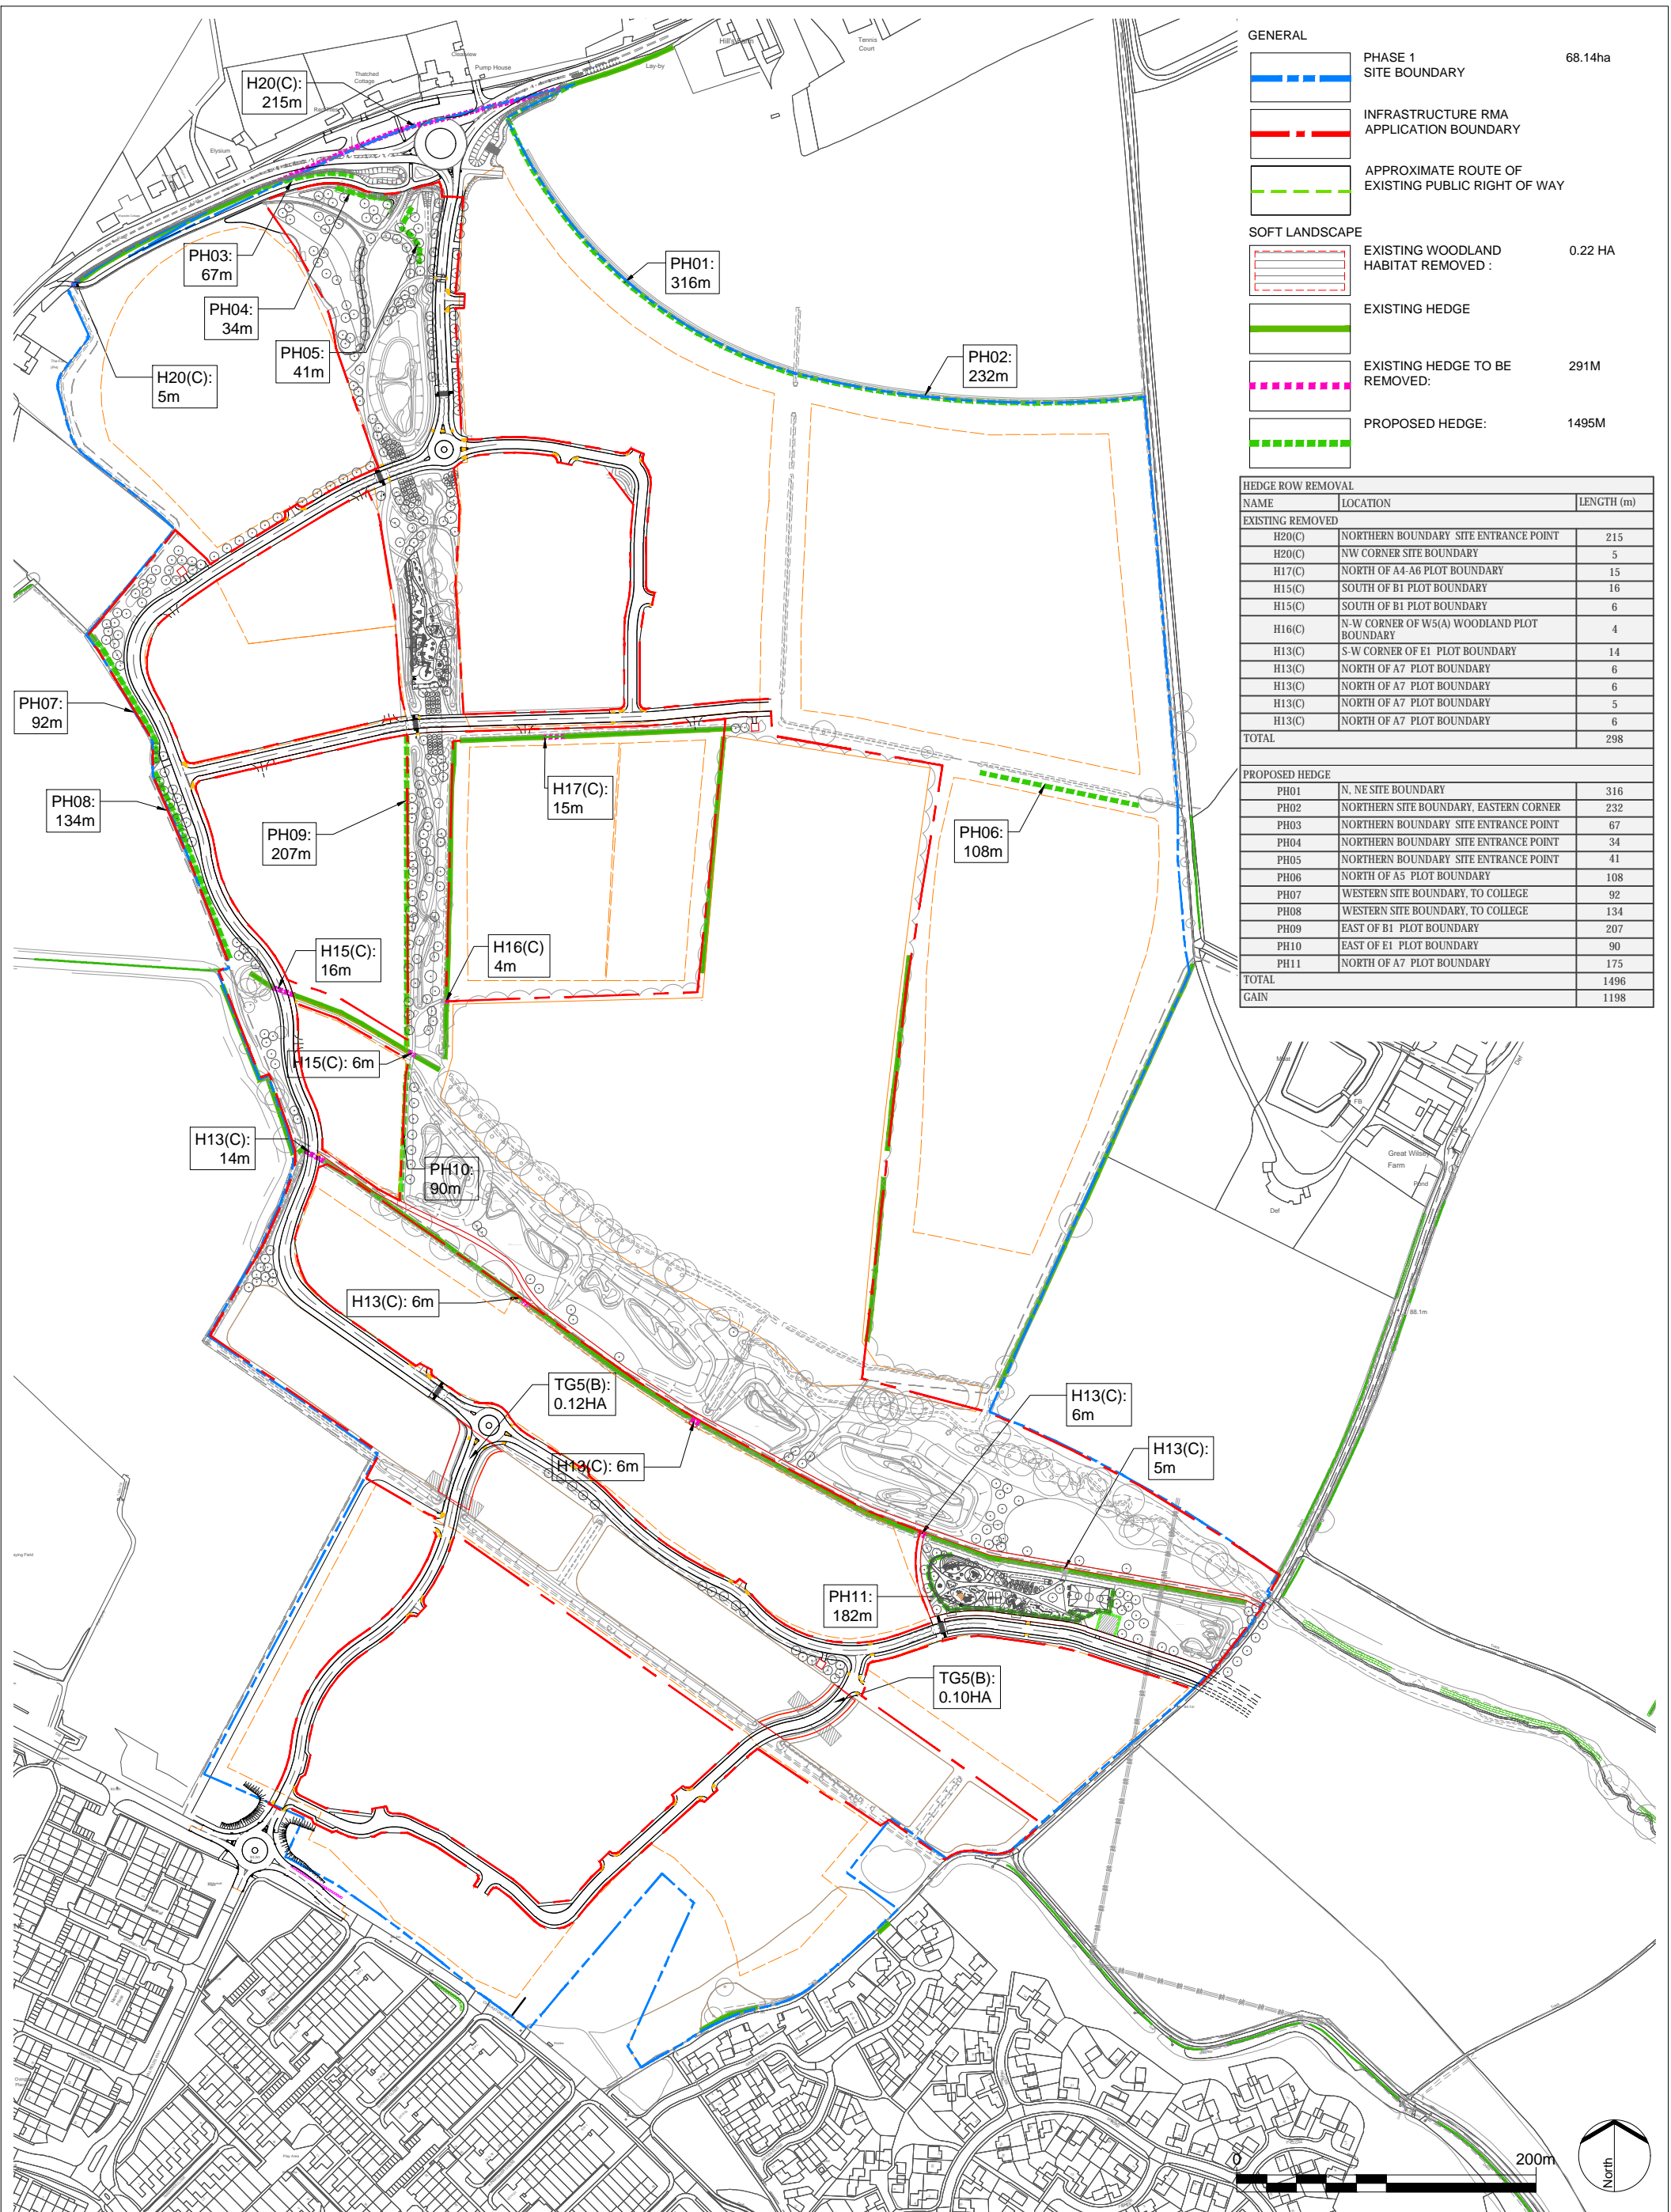

GENERAL		
	PHASE 1 SITE BOUNDARY	68.14ha
	INFRASTRUCTURE RMA APPLICATION BOUNDARY	
	APPROXIMATE ROUTE OF EXISTING PUBLIC RIGHT OF WAY	
SOFT LANDSCAPE		
	EXISTING WOODLAND HABITAT REMOVED :	0.22 HA
	EXISTING HEDGE	
	EXISTING HEDGE TO BE REMOVED:	291M
	PROPOSED HEDGE:	1495M

HEDGE ROW REMOVAL		
NAME	LOCATION	LENGTH (m)
EXISTING REMOVED		
H20(C)	NORTHERN BOUNDARY SITE ENTRANCE POINT	215
H20(C)	NW CORNER SITE BOUNDARY	5
H17(C)	NORTH OF A4-A6 PLOT BOUNDARY	15
H15(C)	SOUTH OF B1 PLOT BOUNDARY	16
H15(C)	SOUTH OF B1 PLOT BOUNDARY	6
H16(C)	N-W CORNER OF W5(A) WOODLAND PLOT BOUNDARY	4
H13(C)	S-W CORNER OF E1 PLOT BOUNDARY	14
H13(C)	NORTH OF A7 PLOT BOUNDARY	6
H13(C)	NORTH OF A7 PLOT BOUNDARY	6
H13(C)	NORTH OF A7 PLOT BOUNDARY	5
H13(C)	NORTH OF A7 PLOT BOUNDARY	6
TOTAL		298

PROPOSED HEDGE		
PH	LOCATION	LENGTH (m)
PH01	N, NE SITE BOUNDARY	316
PH02	NORTHERN SITE BOUNDARY, EASTERN CORNER	232
PH03	NORTHERN BOUNDARY SITE ENTRANCE POINT	67
PH04	NORTHERN BOUNDARY SITE ENTRANCE POINT	34
PH05	NORTHERN BOUNDARY SITE ENTRANCE POINT	41
PH06	NORTH OF A5 PLOT BOUNDARY	108
PH07	WESTERN SITE BOUNDARY, TO COLLEGE	92
PH08	WESTERN SITE BOUNDARY, TO COLLEGE	134
PH09	EAST OF B1 PLOT BOUNDARY	207
PH10	EAST OF E1 PLOT BOUNDARY	90
PH11	NORTH OF A7 PLOT BOUNDARY	175
TOTAL		1496
GAIN		1198

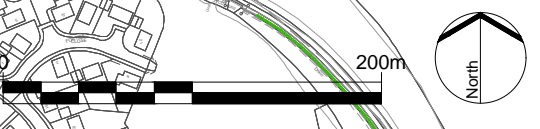

EXTERIOR ARCHITECTURE
 LONDON: Studio 1S, Hewlett House, Havelock Terrace, London, SW8 4AS
 MANCHESTER: Studio 537, The Royal Exchange, St Anns Square, Manchester, M2 7DH
 E-Mail: office@exteriorarchitecture.com
 Web: www.exteriorarchitecture.com

Client
REDROW LTD

No dimensions are to be scaled from this drawing. All dimensions are to be checked on site. Area measurements for indicative purposes only.

This drawing is the property of Exterior Architecture Ltd. No part of the drawing may be reproduced in any manner without permission from Exterior Architecture Ltd.

Rev	Description	Date
D	Council comments	25.02.2020
C	Council comments	09.12.2019
B	Landowners comments	02.08.2019
A	Client's comments	12.07.2019
---	---	---

Project title
GREAT WILSEY PARK, HAVERHILL

Drawing title
PHASE 1 HEDGEROW REMOVAL PLAN

Issued By	London	T: 020 7978 2101
Scale	1:4,000 @ A3	Drawn SC
Status	PLANNING	Checked RP
Date	05/07/2019	Approved LP
Drawing number	EXA_1868_P_114	Revision D