

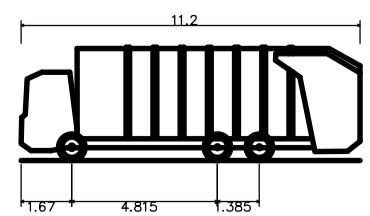


REPRODUCED FROM ORDNANCE SURVEY MAPS WITH PERMISSION FROM THE CONTROLLER OF HM STATIONERY OFFICE. CROWN COPYRIGHT RESERVED. LICENCE No. 100023422 2007.

- GENERAL NOTES**
- DO NOT SCALE FROM THIS DRAWING.
 - ALL DIMENSIONS ARE IN MILLIMETRES UNLESS NOTED OTHERWISE.
 - ALL LEVELS ARE IN METRES RELATIVE TO ORDNANCE DATUM NEWLYN UNLESS NOTED OTHERWISE.
 - THIS DRAWING HAS BEEN BASED UPON SURVEY / OS INFORMATION SUPPLIED BY INTERLOCKS SURVEYS LIMITED, ROYAL HASKONING DHV SHALL NOT BE LIABLE FOR ANY INACCURACY OR DEFICIENCIES ARISING FROM IT.
 - THIS DRAWING TO BE READ IN CONJUNCTION WITH ALL OTHER RELEVANT DRAWINGS.
 - ALL MATERIALS AND WORKMANSHIP WILL BE AS SPECIFIED IN THE SPECIFICATION UNLESS NOTED OTHERWISE.
 - ALL LEVELS, DIMENSIONS AND LOCATIONS ARE TO BE CHECKED BY THE MAIN CONTRACTOR PRIOR TO COMMENCEMENT OF ANY WORK ON SITE.

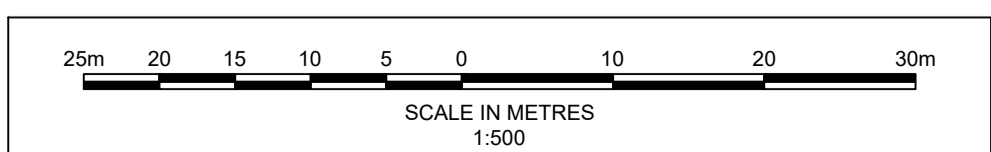

Phoenix 2 Duo (P2-15W with Elite 6x4 (322515))
 Overall Width 1.920m
 Overall Height 2.750m
 Overall Body Height 2.000m
 Min Body Ground Clearance 0.300m
 Track Width 1.920m
 Lock to Lock Time 9.500m
 Kerb to Kerb Turning Radius

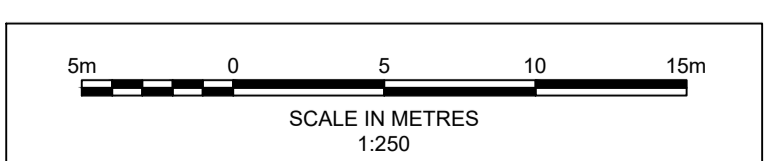

NO	DATE	DESCRIPTION	BY	CHK	APP
02	20/03/20	AMENDED TO LOCAL AUTHORITY COMMENTS	JBW	PV	DJ
04	10/02/20	ADDITIONAL VEHICLE SWEEP PATH ADDED	BKR	PV	DJ
03	04/02/20	UPDATED AS PER HA JANUARY COMMENTS	JBW	PV	DJ
02	09/07/19	ROAD LAYOUT UPDATED	BKR	PV	DJ
01	22/03/19	FIRST ISSUE	LZ	PV	DJ
001			BF	CHK	APP

REVISIONS

DRAWING STATUS: INFORMATION



RESERVED MATTERS
 SWEEP PATH
 REFUSE VEHICLE

DRAWN: LZ
 CHECKED: PV
 APPROVED: DJ

DATE: FEB-18
 SCALE: 1:250/SHOWN
 PROJECT NUMBER: PB8301

DRAWING NO: PB8301-RHD-DE-H1-DR-D-0213
 REVISION: 105

Royal HaskoningDHV
 Enhancing Society Together

Portland Street, Manchester, M1 3JF
 Email: info.manchester@rhdhv.com
 Tel: 0161 275 1234
 Website: www.rhdhv.com