

PLAN ECO2a

Landscape and Ecological Management Plan 1



Based on Exterior Architecture Drawing No. ExA_1868_150



Cokenach Estate
Barkway | Royston
Hertfordshire | SG8 8DL

+44(0)1763 848084
east@ecologysolutions.co.uk
ecologysolutions.co.uk

8110: GREAT WILSEY PARK,
HAVERHILL

PLAN ECO2a:
LANDSCAPE AND ECOLOGICAL
MANAGEMENT PLAN 1

Rev: A
Sep 2019

PLAN ECO2b

Landscape and Ecological Management Plan 2



Pocket Park with wildflower meadow and native trees and shrubs

New wildflower meadow

Create dark corridors for bats

New native species planting



Based on Exterior Architecture Drawing No. ExA_1868_151



Cokenach Estate
 Barkway | Royston
 Hertfordshire | SG8 8DL
 +44(0)1763 848084
 east@ecologysolutions.co.uk
 ecologysolutions.co.uk

8110: GREAT WILSEY PARK, HAVERHILL

PLAN ECO2b:
LANDSCAPE AND ECOLOGICAL
MANAGEMENT PLAN 2

Rev: B
Sep 2019

PLAN ECO2c

Landscape and Ecological Management Plan 3

Based upon the Ordnance Survey map with permission of the Controller of Her Majesty's Stationery Office. © Crown Copyright. Ecology Solutions Ltd, Cokenach Estate, Barkway, Royston, Hertfordshire, SG8 8DL. CEM2013000228



Based on Exterior Architecture Drawing No. ExA_1868_152



Cokenach Estate
Barkway | Royston
Hertfordshire | SG8 8DL

+44(0)1763 848084
east@ecologysolutions.co.uk
ecologysolutions.co.uk

8110: GREAT WILSEY PARK,
HAVERHILL


PLAN ECO2c:
LANDSCAPE AND ECOLOGICAL
MANAGEMENT PLAN 3

Rev: A
Sep 2019

APPENDICES


APPENDIX 1

Hedgerow Removal Plan 5055-L-112 rev C

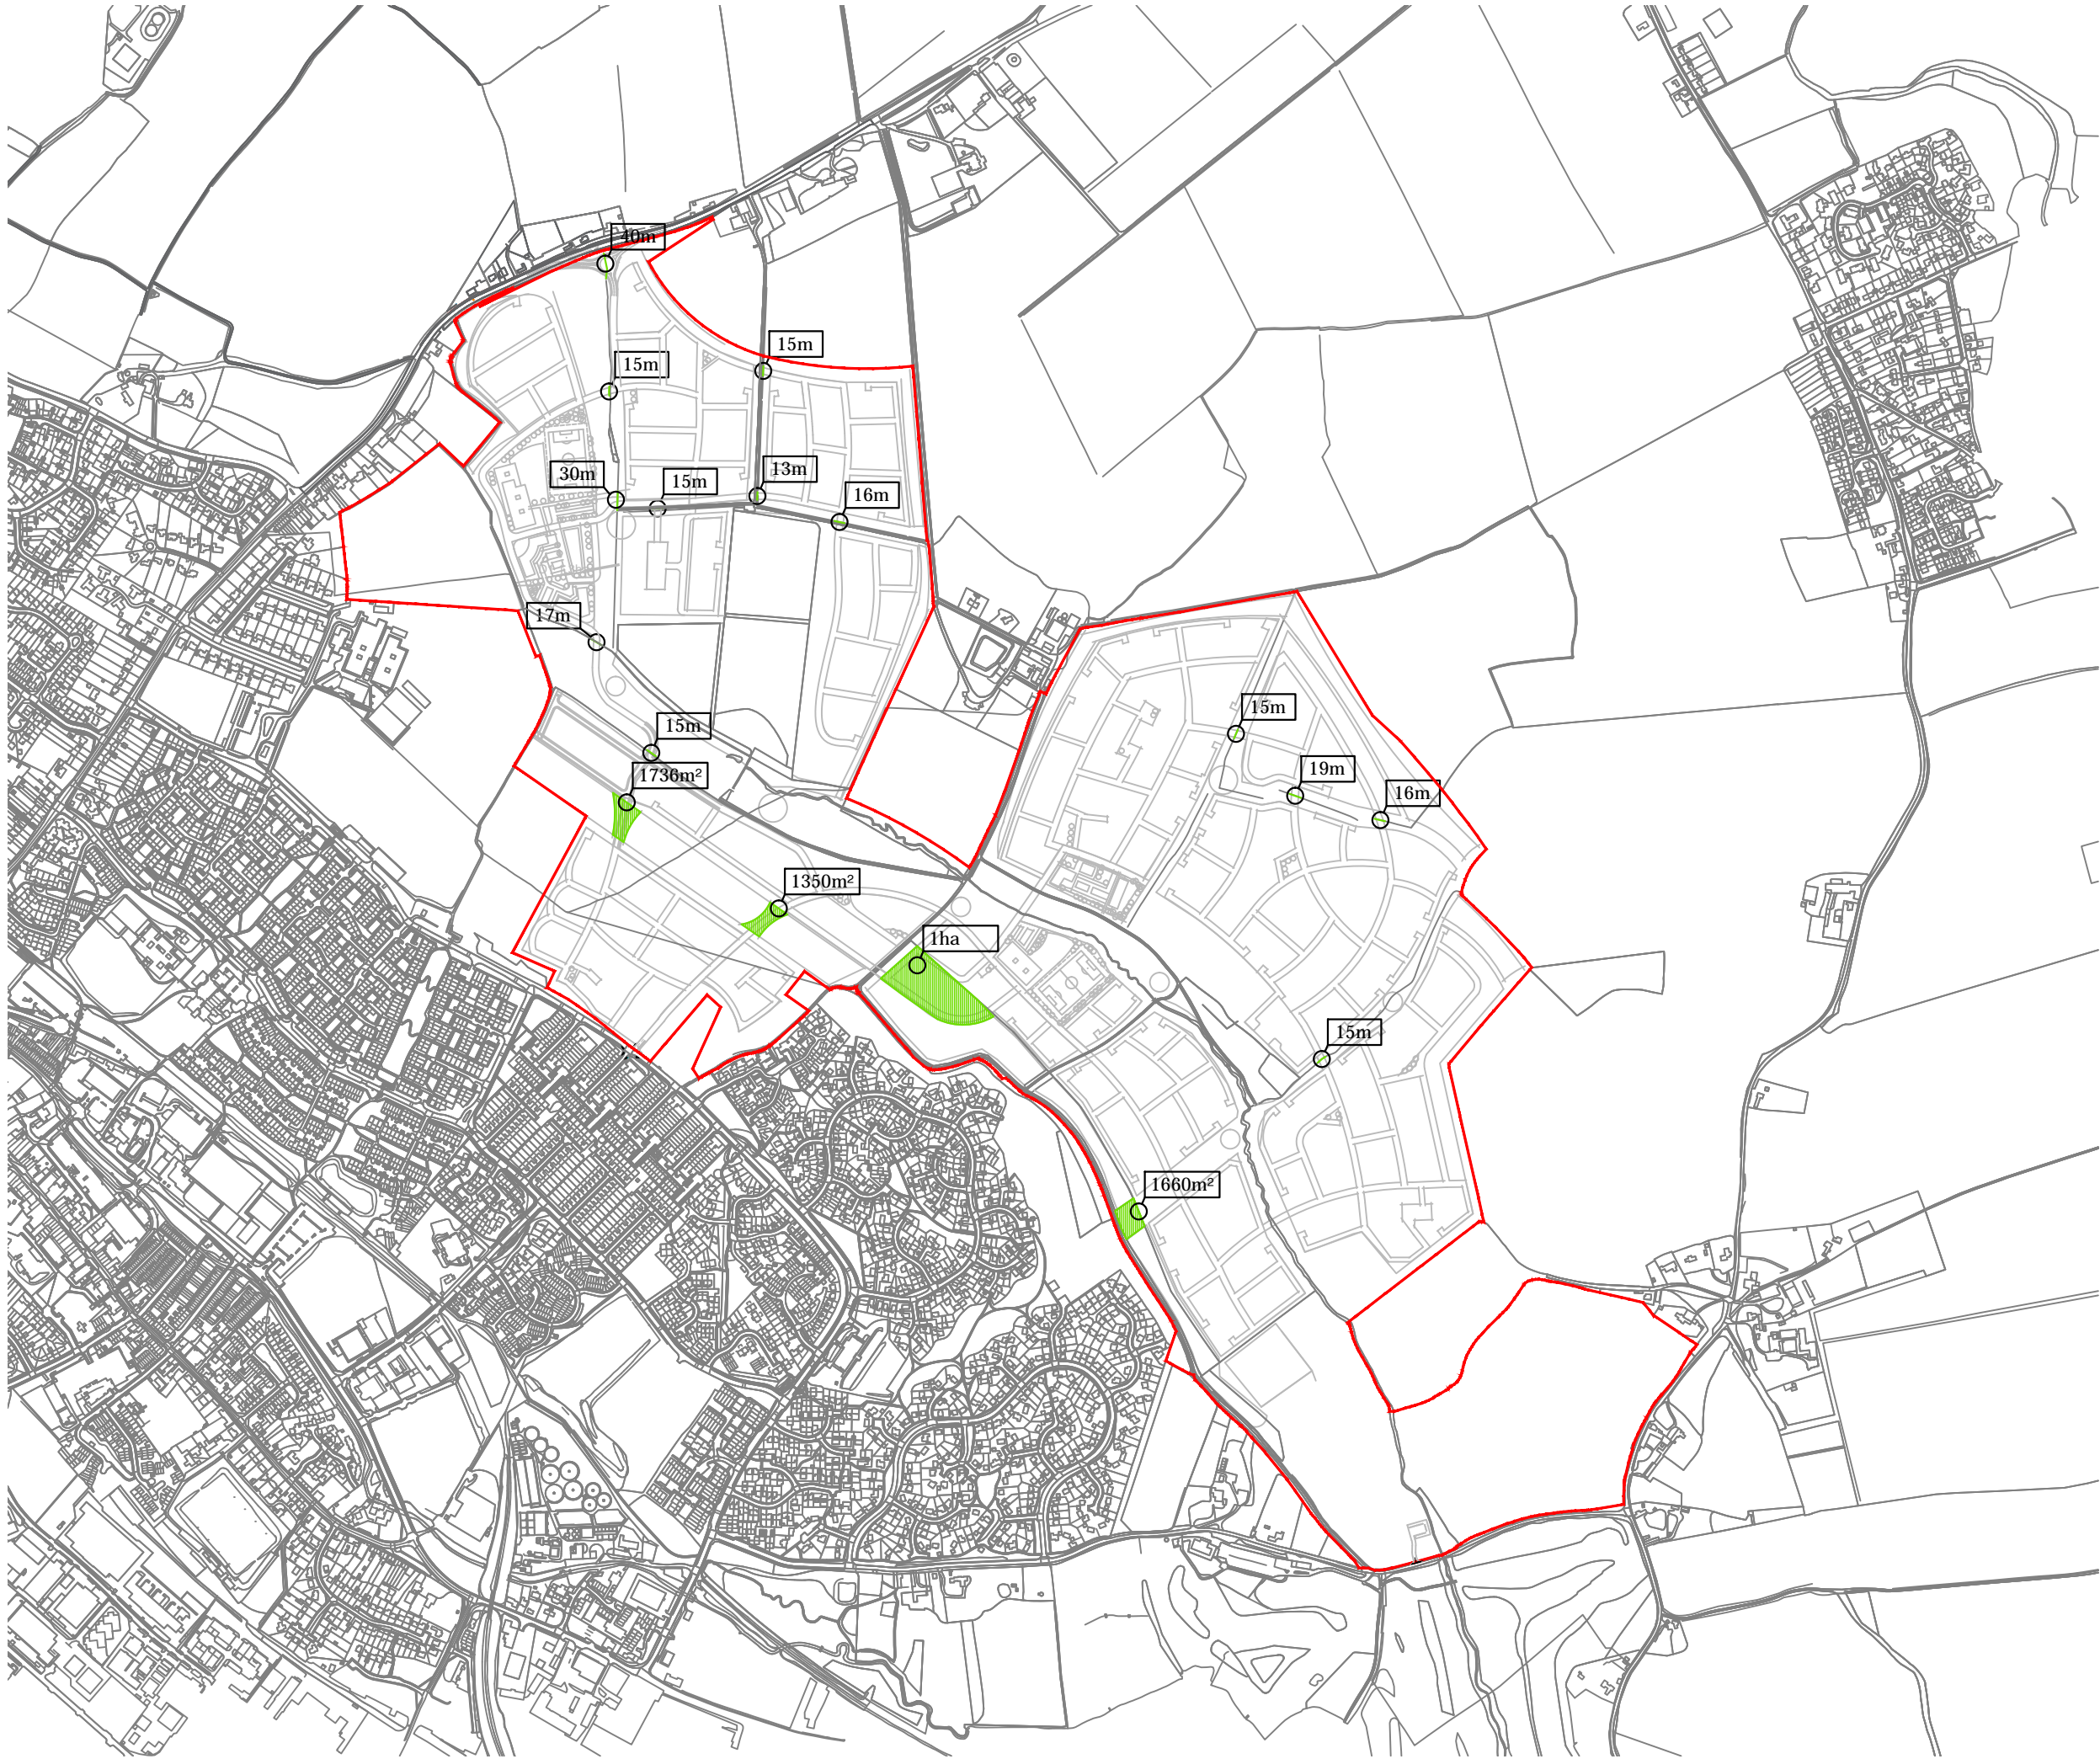

NOTES

All dimensions to be verified on site. Do not scale this drawing.
 All discrepancies to be clarified with project Landscape Architect.
 This drawing is the property of FPCR Environment and Design Ltd and is issued on the condition it is not reproduced, retained or disclosed to any unauthorised person, either wholly or in part without written consent of FPCR Environment and Design Ltd.
 Ordnance Survey material is used with the permission of The Controller of HMSO, Crown copyright 100018896.

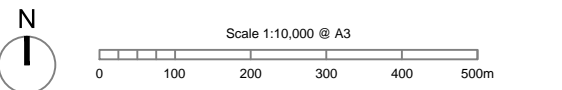

- Application boundary 168.34ha
- Hedgerow to be removed to facilitate road access (Total length) 241m
(Assumed 2.5 roadside clearance for visibility)
- Woodland to be removed (Total area) 1.47ha

rev	date	description	by
C	10.08.15	Coupsals Road access / car park included	NJE
B	06.08.15	Change to site access	NJE
A	21.07.15	Change to road layout	SJ

- masterplanning ■
- environmental assessment ■
- landscape design ■
- urban design ■ FPCR Environment and Design Ltd
- ecology ■ Lockington Hall
- architecture ■ Lockington
- arboriculture ■ Derby DE74 2RH

t: 01509 672772
 f: 01509 674565
 e: mail@fpcr.co.uk
 w: www.fpcr.co.uk

client
HALLAM LAND MANAGEMENT LTD

project
**Great Wilsey Park
 Haverhill**

drawing title
Hedgerow Removal Plan

scale 1:10,000@A3 drawn NJE date July 2015

drawing number **5055-L-112** rev **C**



ECOLOGYSOLUTIONS

Part of the ES Group

Ecology Solutions Limited | Cokenach Estate | Barkway | Royston | Hertfordshire | SG8 8DL

01763 848084 | east@ecologysolutions.co.uk | www.ecologysolutions.co.uk