



GENERAL NOTES

1. DO NOT SCALE FROM THIS DRAWING.
2. ALL DIMENSIONS ARE IN METRES UNLESS NOTED OTHERWISE.
3. ALL LEVELS ARE IN METRES RELATIVE TO ORDNANCE DATUM UNLESS NOTED OTHERWISE.
4. THIS DRAWING HAS BEEN BASED UPON SURVEY / OS INFORMATION SUPPLIED BY OTHERS, ROYAL HASKONING DHV SHALL NOT BE LIABLE FOR ANY INACCURACY OR DEFICIENCIES ARISING FROM IT.
5. THIS DRAWING TO BE READ IN CONJUNCTION WITH ALL OTHER RELEVANT DRAWINGS.
6. ALL MATERIALS AND WORKMANSHIP WILL BE AS SPECIFIED IN THE SPECIFICATION UNLESS NOTED OTHERWISE.
7. ALL LEVELS, DIMENSIONS AND LOCATIONS ARE TO BE CHECKED BY THE MAIN CONTRACTOR PRIOR TO COMMENCEMENT OF ANY WORK ON SITE.

PROPOSED HIGHWAY KEY:

— OUTLINE APPLICATION BOUNDARY

- - - HOUSING RMA APPLICATION BOUNDARY

VISIBILITY SPLAY KEY:

--- 43m @ 2.4m JUNCTION VISIBILITY SPLAYS UPON 30mph ACCORDING TO MIS1

--- 25m @ 2.4m JUNCTION VISIBILITY SPLAYS UPON SHARED STREETS ACCORDING TO MIS1

--- 40m FORWARD VISIBILITY SPLAYS UPON 30mph ACCORDING TO MIS1

C:\Users\jrb\Documents\Projects\PB8301-RHD-DE-A1-DR-D-0230\visibility.dwg
 Project: PB8301-RHD-DE-A1-DR-D-0230
 Date: 12/09/19
 Author: JWB
 Checked: PV
 Approved: DJ
 Scale: 1:500
 Drawing No: PB8301-RHD-DE-A1-DR-D-0230
 Revision: P01

REV	DATE	DESCRIPTION	BY	CHK	APP
P01	12/09/19	FIRST ISSUE	JWB	PV	DJ


DRAWING STATUS: **PRELIMINARY**



**RESERVED MATTERS
A1
VISIBILITY SPLAYS**



DRAWN	CHECKED	APPROVED
JWB	PV	DJ
DATE	SCALE AT A1	PROJECT NUMBER
SEP '19	1:500	PB8301

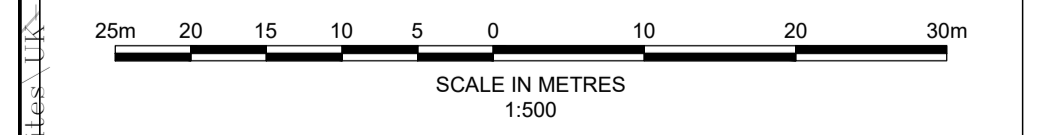

REPRODUCED FROM ORDNANCE SURVEY MAPS WITH PERMISSION FROM THE CONTROLLER OF HM STATIONERY OFFICE. CROWN COPYRIGHT RESERVED. LICENCE No. 100023422 2007.