
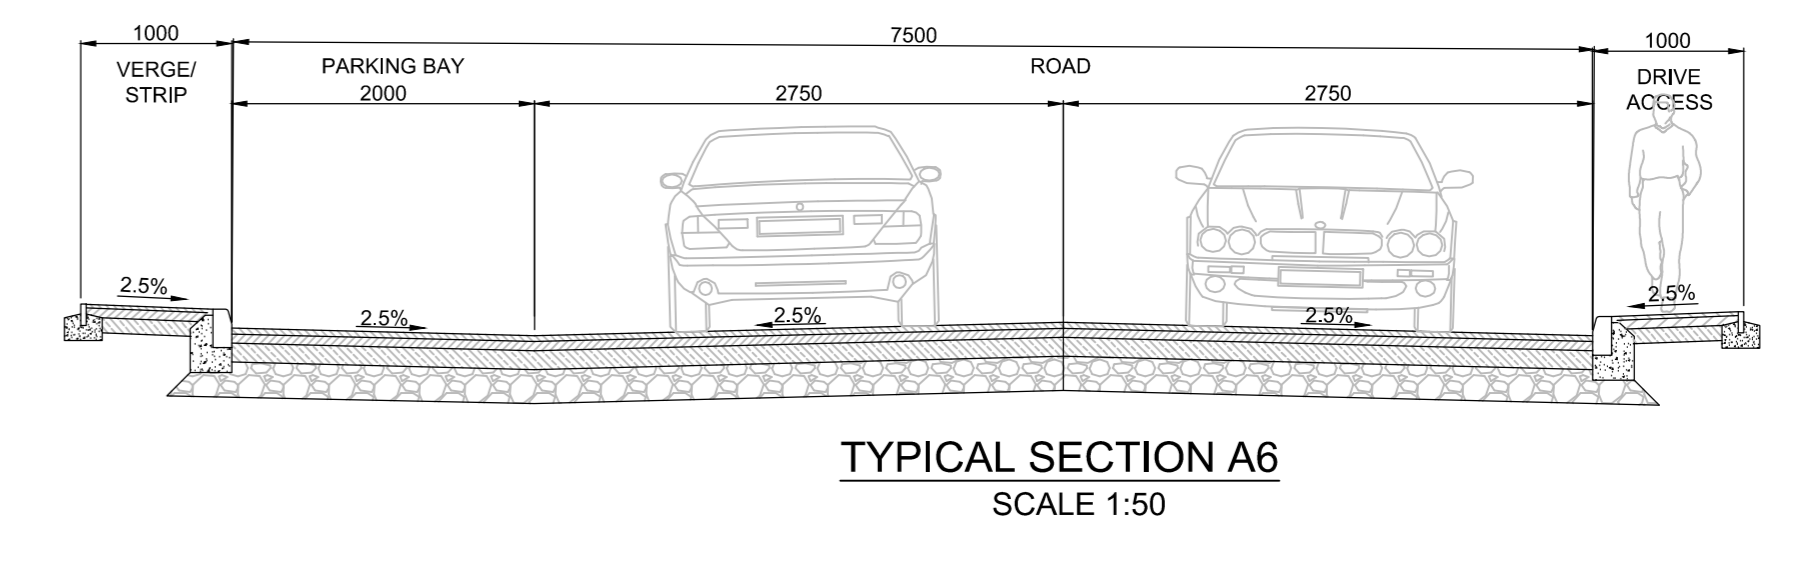
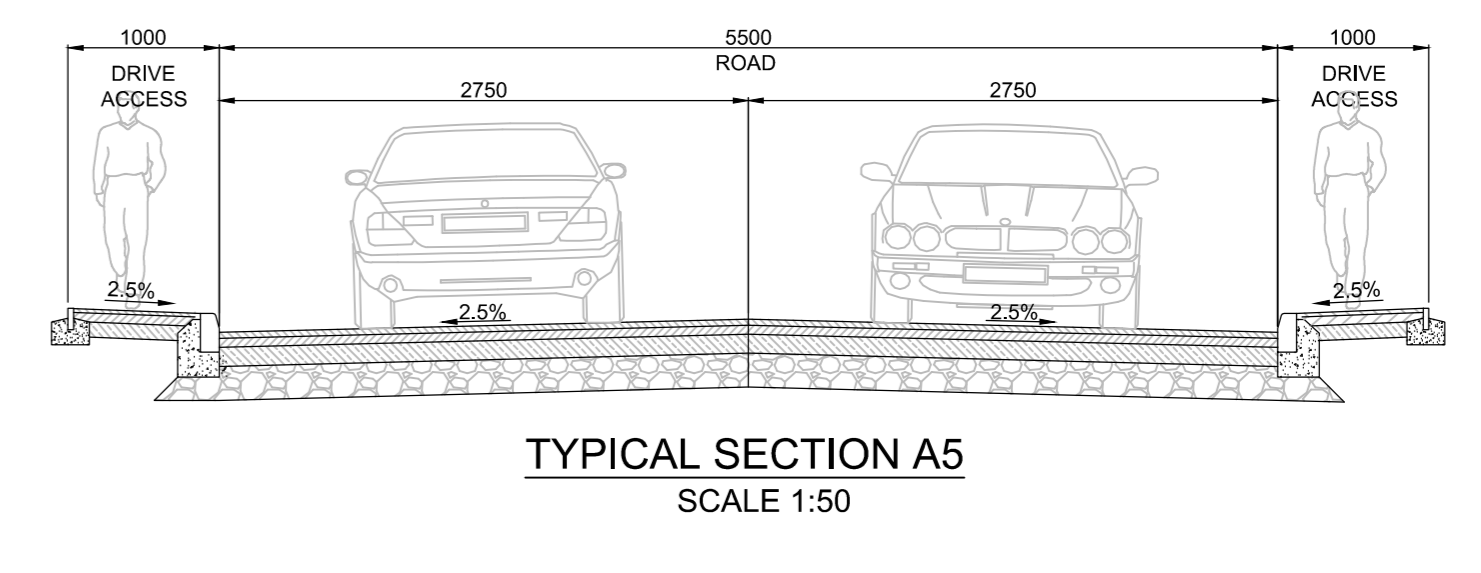
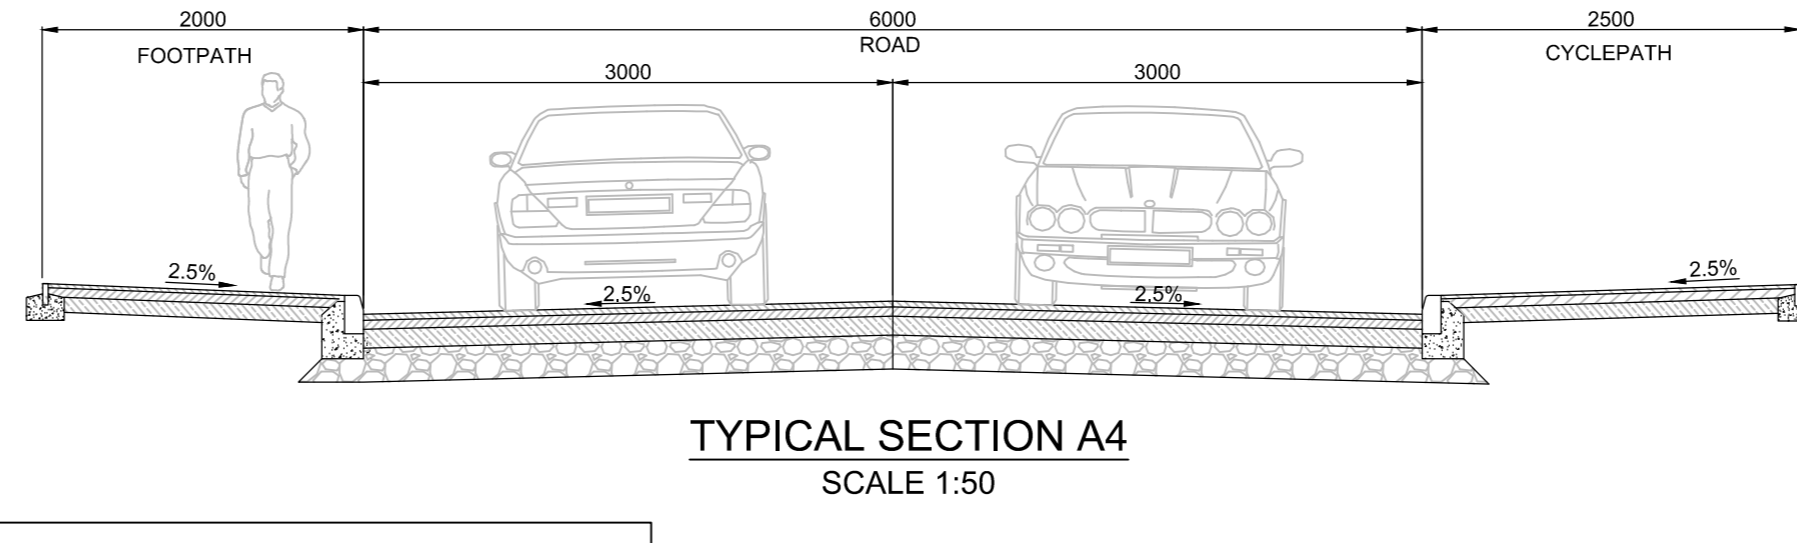
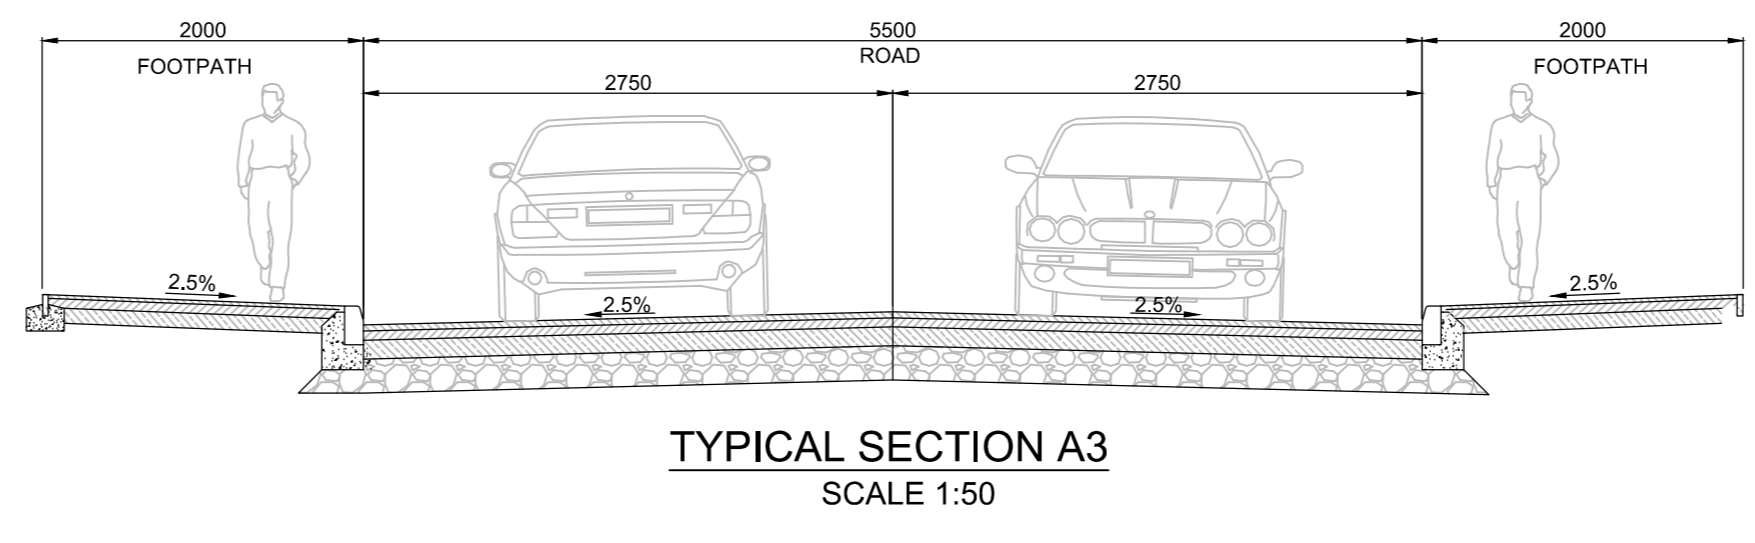


TYPICAL CROSS SECTIONS

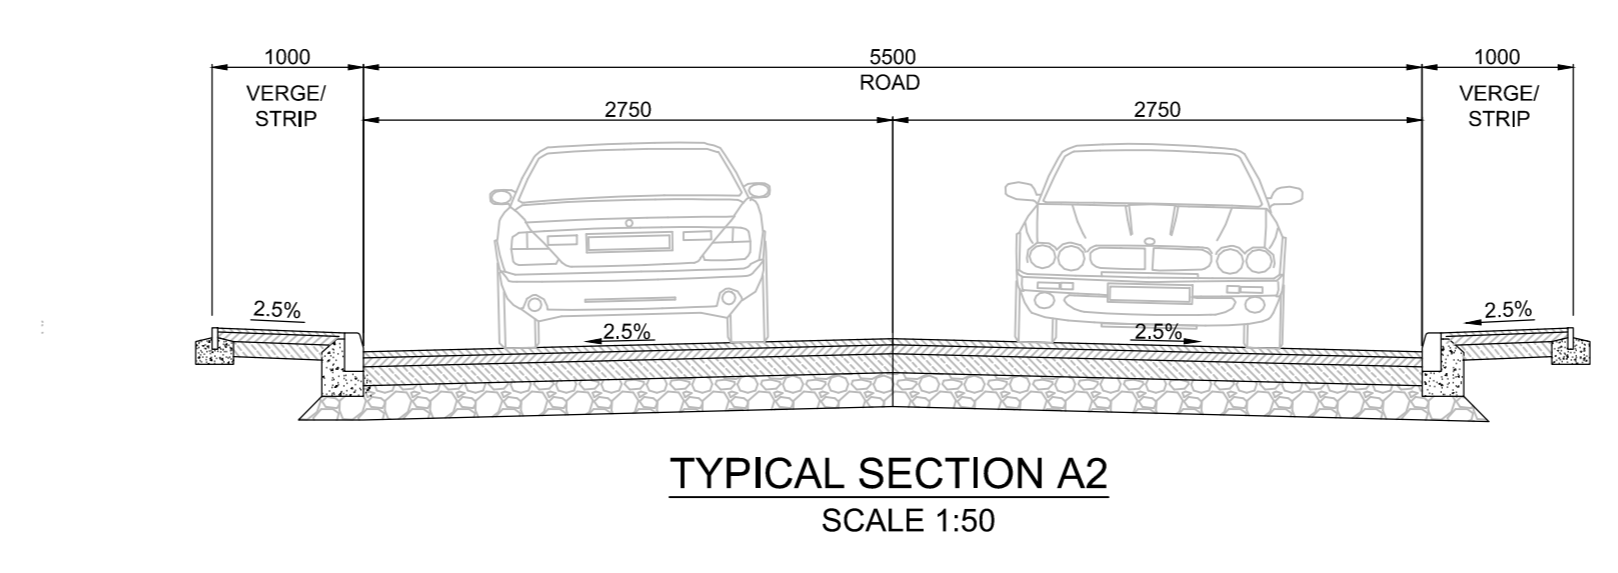


- GENERAL NOTES**
- DO NOT SCALE FROM THIS DRAWING.
 - ALL DIMENSIONS ARE IN MILLIMETRES UNLESS NOTED OTHERWISE.
 - ALL LEVELS ARE IN METRES RELATIVE TO ORDNANCE DATUM NEWLYN UNLESS NOTED OTHERWISE.
 - THIS DRAWING HAS BEEN BASED UPON SURVEY / OS INFORMATION SUPPLIED BY INTERLOCKS SURVEYS LIMITED. ROYAL HASKONING DHV SHALL NOT BE LIABLE FOR ANY INACCURACY OR DEFICIENCIES ARISING FROM IT.
 - THIS DRAWING TO BE READ IN CONJUNCTION WITH ALL OTHER RELEVANT DRAWINGS.
 - ALL MATERIALS AND WORKMANSHIP WILL BE AS SPECIFIED IN THE SPECIFICATION UNLESS NOTED OTHERWISE.
 - ALL LEVELS, DIMENSIONS AND LOCATIONS ARE TO BE CHECKED BY THE MAIN CONTRACTOR PRIOR TO COMMENCEMENT OF ANY WORK ON SITE.
 - ALL HIGHWAY WORKS TO BE CARRIED OUT IN ACCORDANCE WITH THE HIGHWAYS AGENCY SPECIFICATION FOR HIGHWAY WORKS AND AS AMENDED IN THE CLAUSES AND APPENDICES IN THE 'SPECIFICATION OF CONTRACT DOCUMENTS'.

- PROPOSED HIGHWAY KEY:**
- OUTLINE APPLICATION BOUNDARY
 - HOUSING RMA APPLICATION BOUNDARY
 - PROPOSED ADOPTED ASPHALT FINISHED ROAD
 - PROPOSED ADOPTED SHARED SURFACE STREET WITH BLOCK PAVED SURFACING
 - PROPOSED ADOPTED FOOTPATH
 - PROPOSED ADOPTED SOFT LANDSCAPING IN LINE WITH EXTERIOR ARCHITECTURE DRAWINGS
 - PROPOSED ADOPTED COLOURED ASPHALT ROAD - HRA WITH WHITE CHIPPING
 - PROPOSED ADOPTED SHARED CYCLEWAY / FOOTPATH
 - PROPOSED RAMP TO SHARED SURFACE

REV	DATE	DESCRIPTION	BY	CHK	APP
P05		ADDITIONAL PARKING BAYS HATCHED	MB	PV	DJ
P04		AMENDED FOLLOWING CLIENT COMMENTS	MB	PV	DJ
P03		AMENDED TO CLIENT COMMENTS	JBW	PV	DJ
P02		AMENDED TO LATEST ARCHITECT'S LAYOUT	JBW	PV	DJ
P01		FIRST ISSUE	JBW	PV	DJ

REVISIONS


DRAWING STATUS: PRELIMINARY

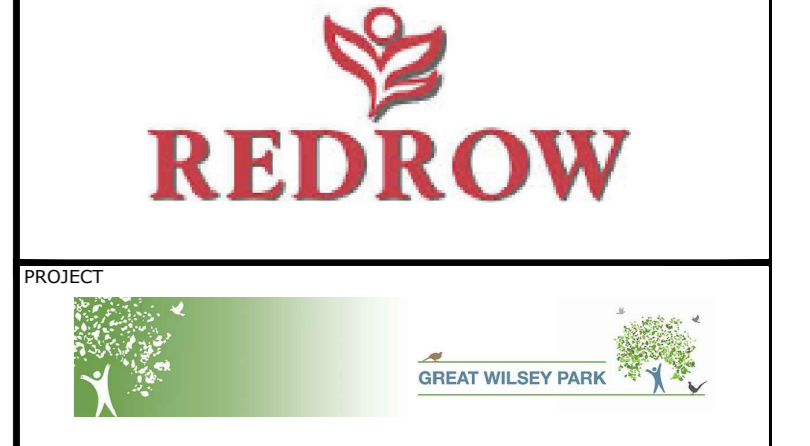

RESERVED MATTERS
A8
GENERAL ARRANGEMENT



DRAWN	CHECKED	APPROVED
JBW	PV	DJ
DATE	SCALE AT A0	PROJECT NUMBER
SEP '19	1:500	PB8301

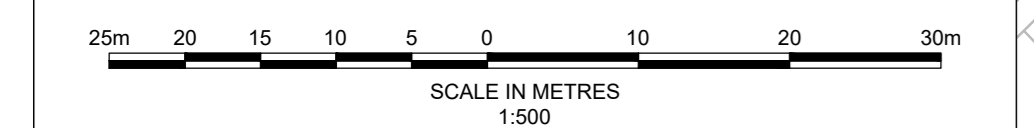

REPRODUCED FROM ORDNANCE SURVEY MAPS WITH PERMISSION FROM THE CONTROLLER OF HER STATIONERY OFFICE. CROWN COPYRIGHT RESERVED. LICENSE No. 100023622 2007.