



No dimensions are to be scaled from this drawing.  
All dimensions are to be checked on site.  
Area measurements for indicative purposes only.

This drawing is the property of Exterior Architecture Ltd.  
No part of the drawing may be reproduced in any manner without  
permission from Exterior Architecture Ltd.

Client  
**REDROW LTD**

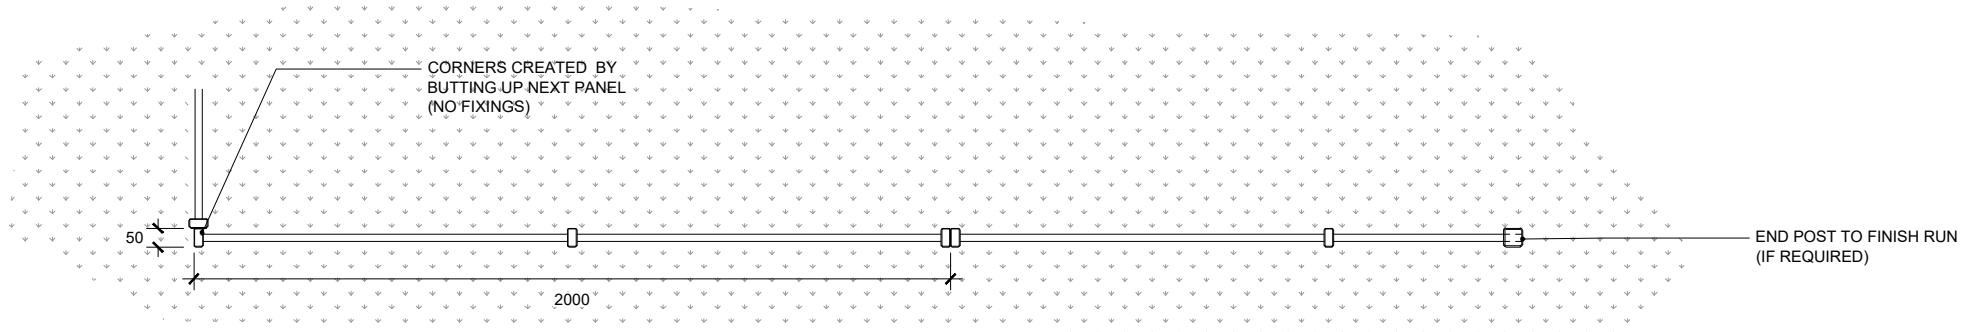

01  
601 BOUNDARY TREATMENT TYPE 02 - ESTATE FENCE  
PLAN SCALE 1:20

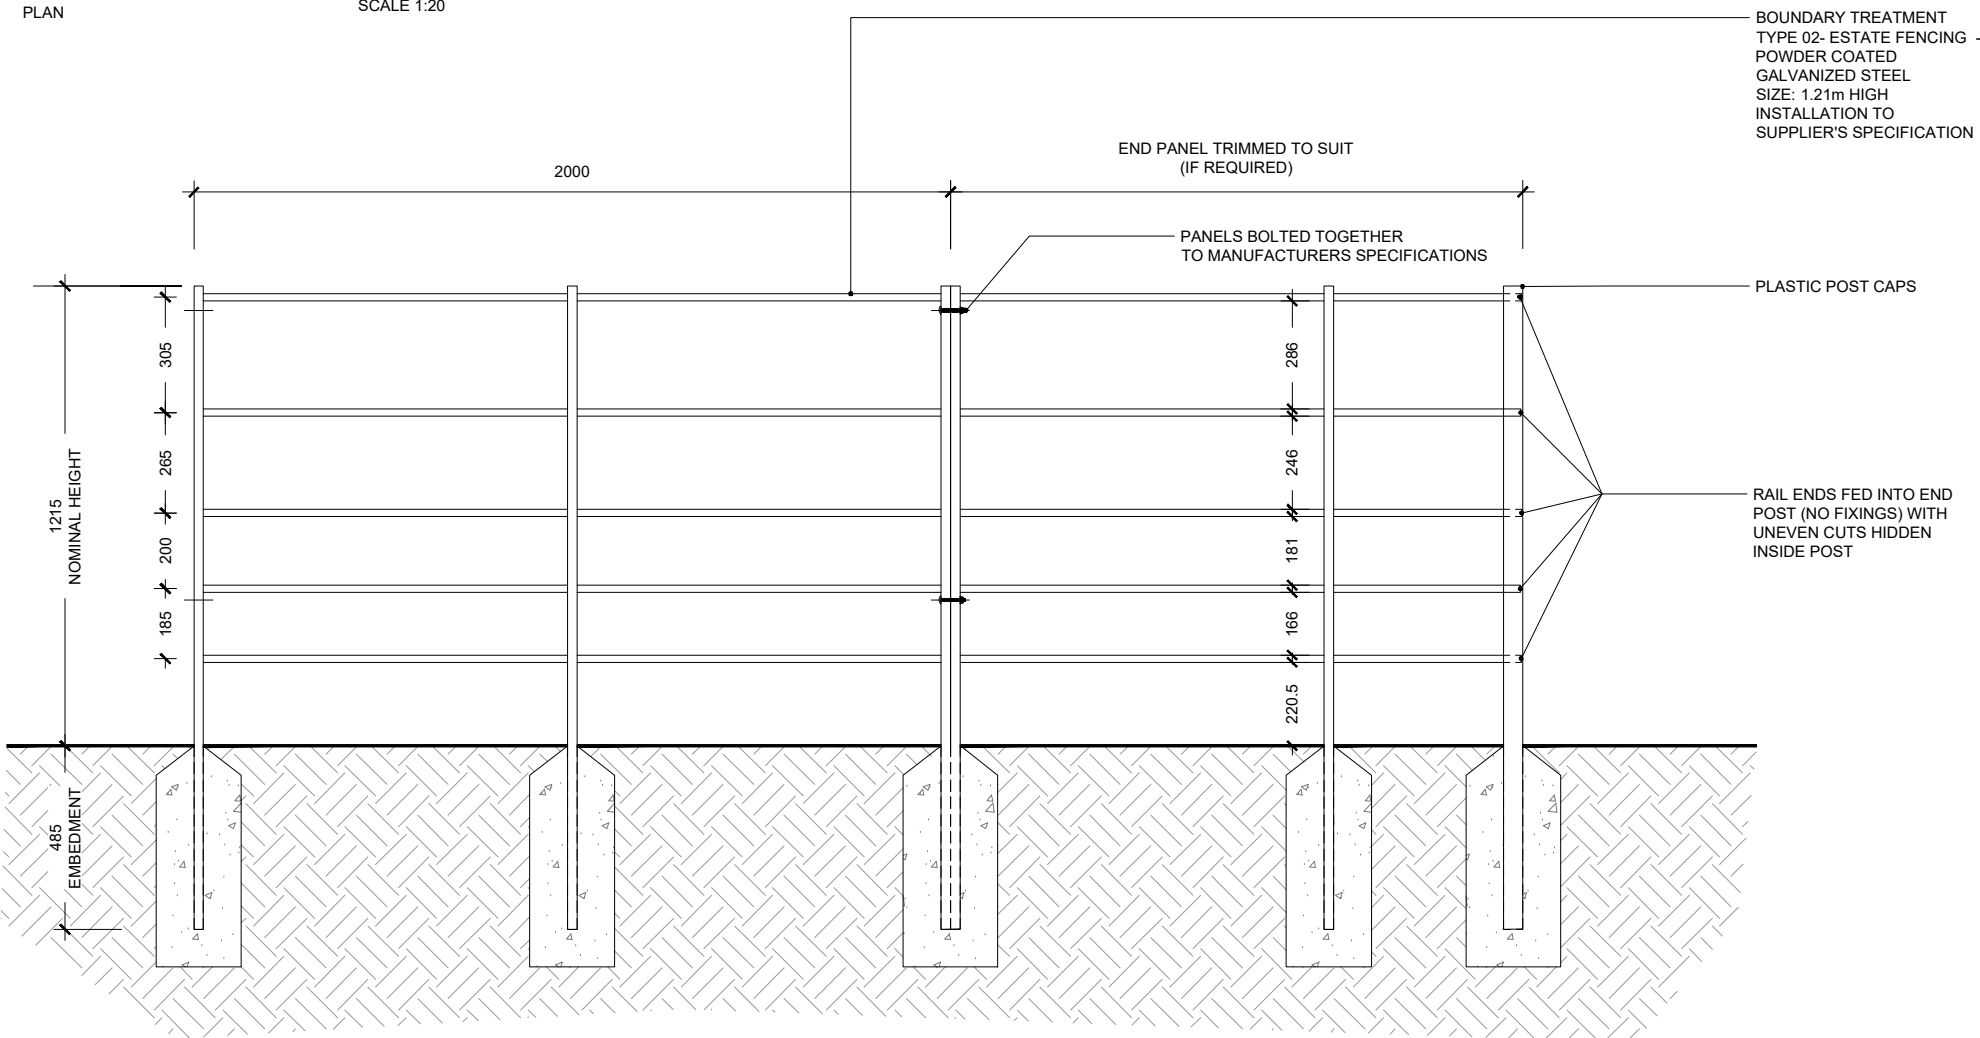


02  
601 BOUNDARY TREATMENT TYPE 02 - ESTATE FENCE  
SECTION SCALE 1:20

Rev	Description	Date
---	---	---
---	---	---
---	---	---
---	---	---
---	---	---
---	---	---
---	---	---
---	---	---
---	---	---
---	---	---

**EXTERIOR ARCHITECTURE**  
LONDON: Studio 1S, Hewlett House, Havelock Terrace, London, SW8 4AS  
MANCHESTER: Studio 537, The Royal Exchange, St Anns Square, Manchester, M2 7DH  
E-Mail: [office@exteriorarchitecture.com](mailto:office@exteriorarchitecture.com)  
Web: [www.exteriorarchitecture.com](http://www.exteriorarchitecture.com)

Project title  
**GREAT WILSEY PARK, HAVERHILL**

Drawing title  
**ESTATE FENCE DETAILS**

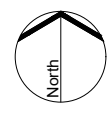

Issued By	London	T: 020 7978 2101
Scale	1:20 @ A3	Drawn KL
Status	PLANNING	Checked RP
Date	16.09.2019	Approved LP
Drawing number	EXA_1868_611	Revision *

C:\USERS\SABIN\EXTERNAL\ARCHITECTURE LTD\ROBERT PARK - 1868\_GREAT WILSEY PARK\_HAVERHILL\01 CAD\02 SHEET LAYOUT\EXA\_1868\_611.DWG