


No dimensions are to be scaled from this drawing.
 All dimensions are to be checked on site.
 Area measurements for indicative purposes only.


This drawing is the property of Exterior Architecture Ltd.
 No part of the drawing may be reproduced in any manner without
 permission from Exterior Architecture Ltd.

Client
REDROW LTD

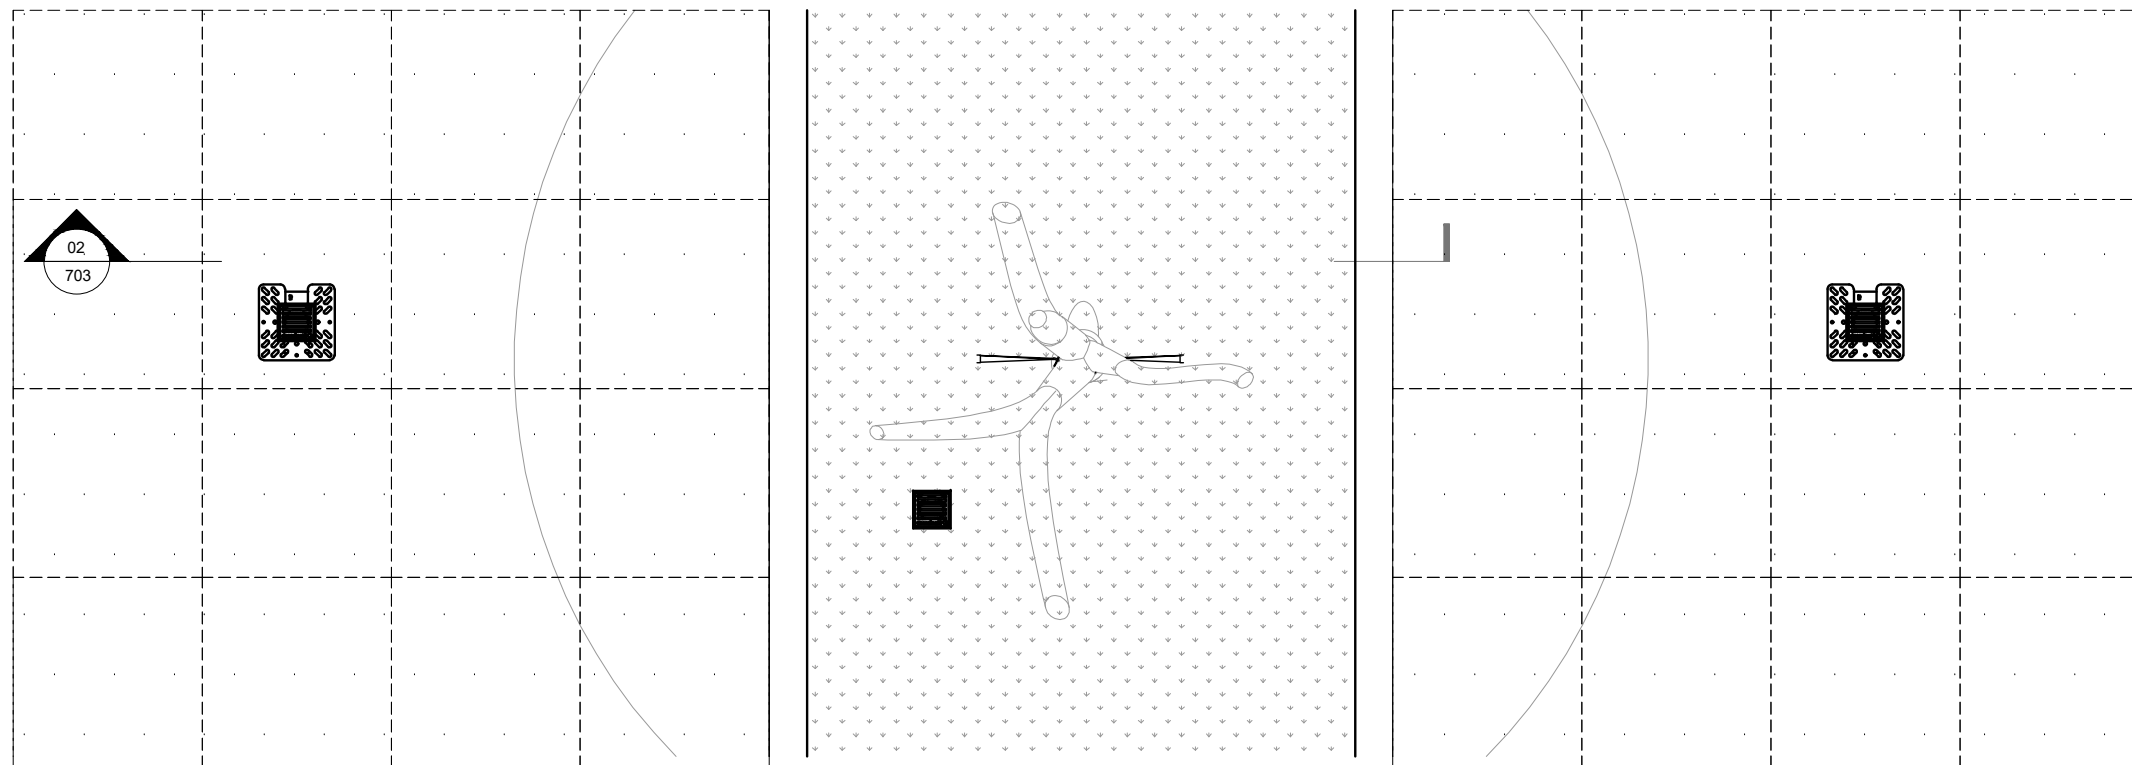

01 TYPICAL TREE PIT IN HARD LANDSCAPE
 703 PLAN

SCALE 1:20

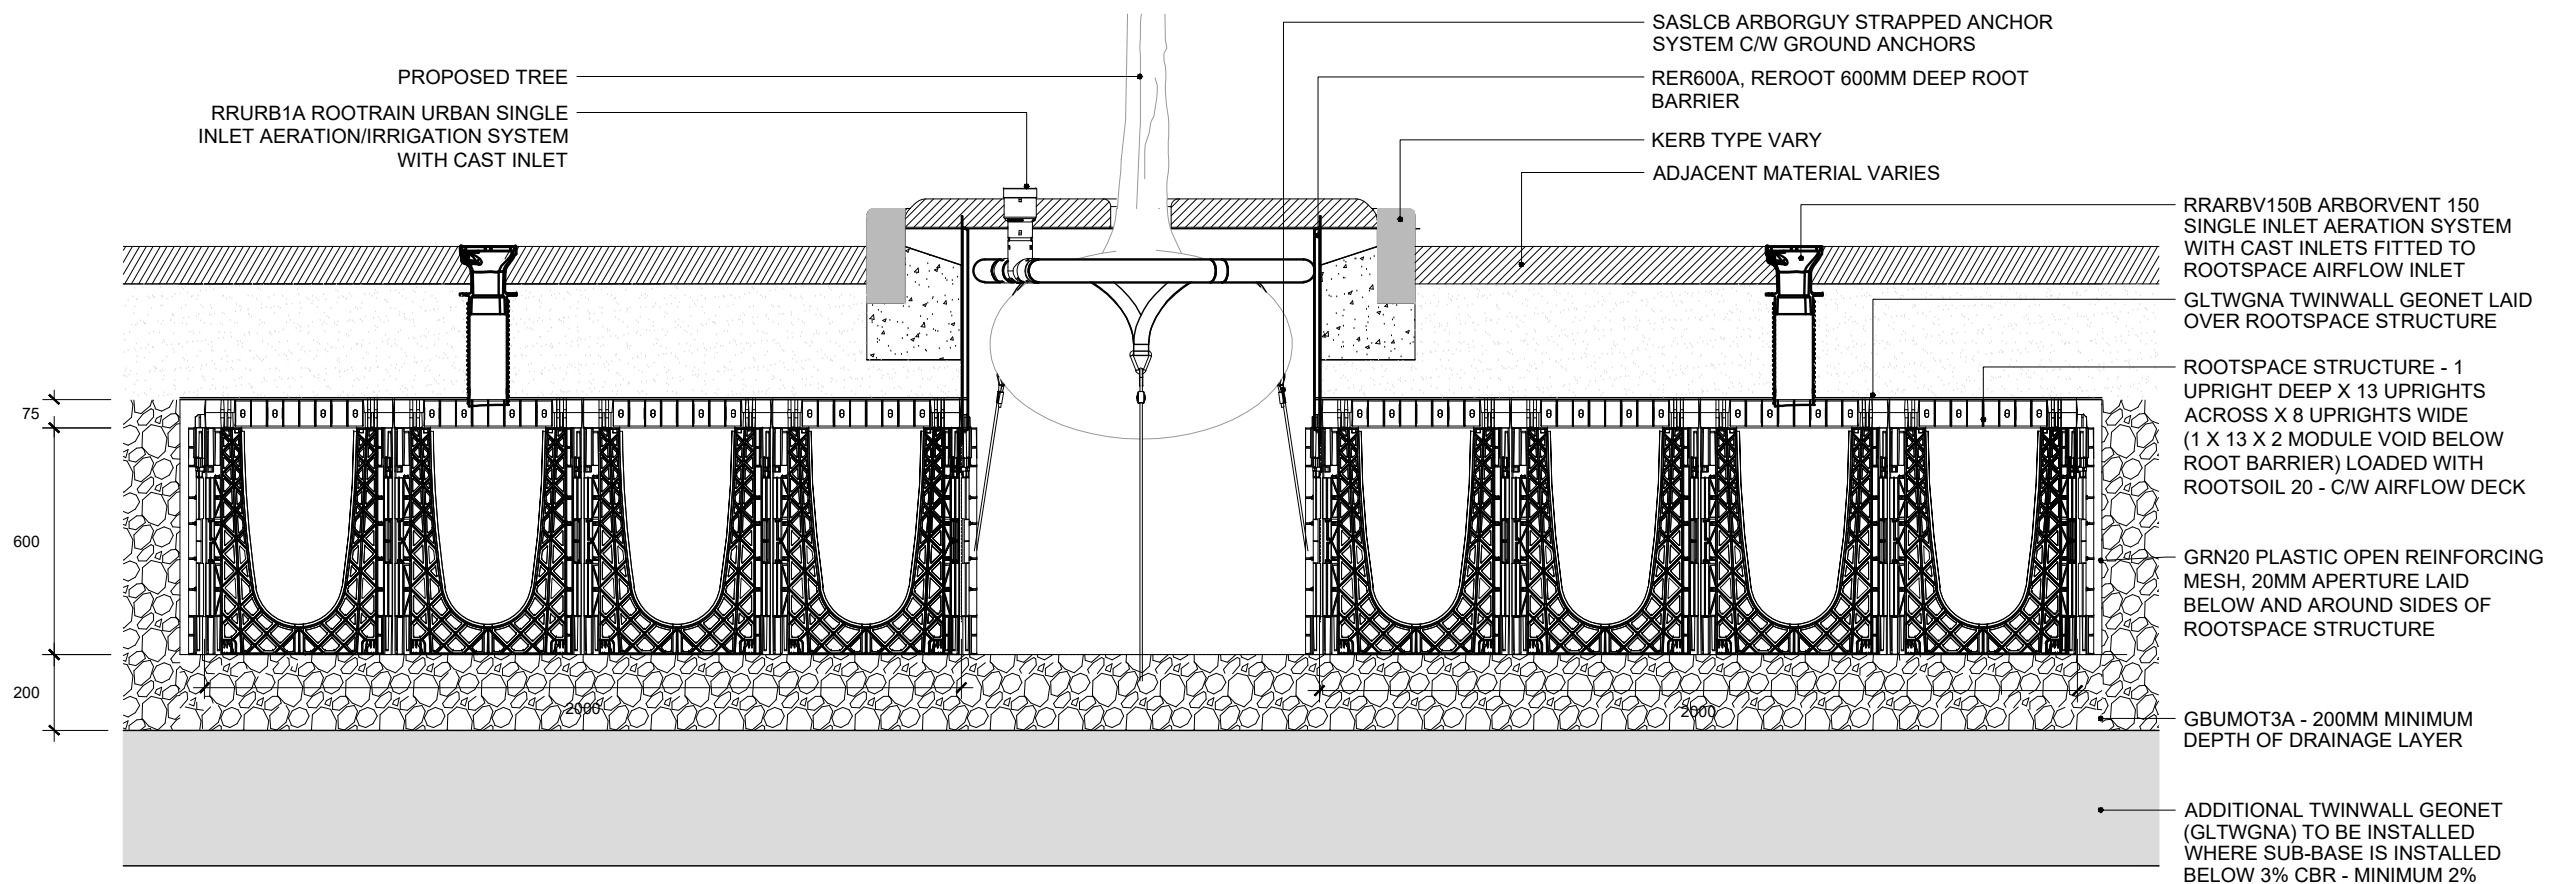

02 TYPICAL TREE PIT IN HARD LANDSCAPE
 703 SECTION

SCALE 1:20

Rev	Description	Date
---	---	---
---	---	---
EXTERIOR ARCHITECTURE
 LONDON: Studio 1S, Hewlett House, Havelock Terrace, London, SW8 4AS
 MANCHESTER: Studio 537, The Royal Exchange, St Anns Square, Manchester, M2 7DH
 E-Mail: office@exteriorarchitecture.com
 Web: www.exteriorarchitecture.com

Project title
GREAT WILSEY PARK, HAVERHILL

Drawing title
TREE PIT IN HARD

Issued By	London	T: 020 7978 2101
Scale	1:20 @ A3	Drawn KL
Status	PLANNING	Checked RP
Date	16.09.2019	Approved LP
Drawing number	EXA_1868_703	Revision *

C:\USERS\SABIN.COTELIC\EXTERIOR ARCHITECTURE LTD\ROBERT PARK - 1868 GREAT WILSEY PARK HAVERHILL\01 CAD\02 SHEET LAYOUT\EXA_1868_703.DWG