




TYPICAL CROSS SECTIONS

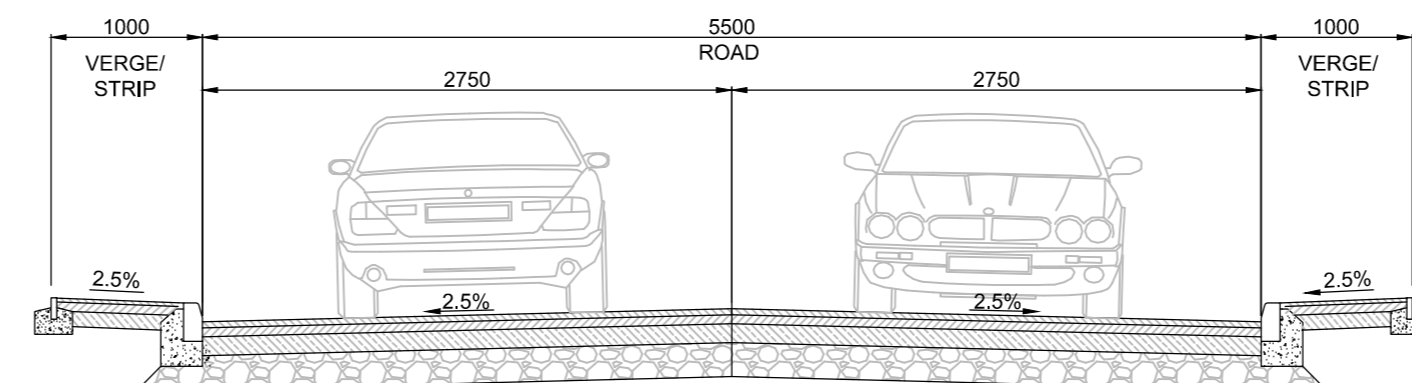


TYPICAL SECTION A2
SCALE 1:50

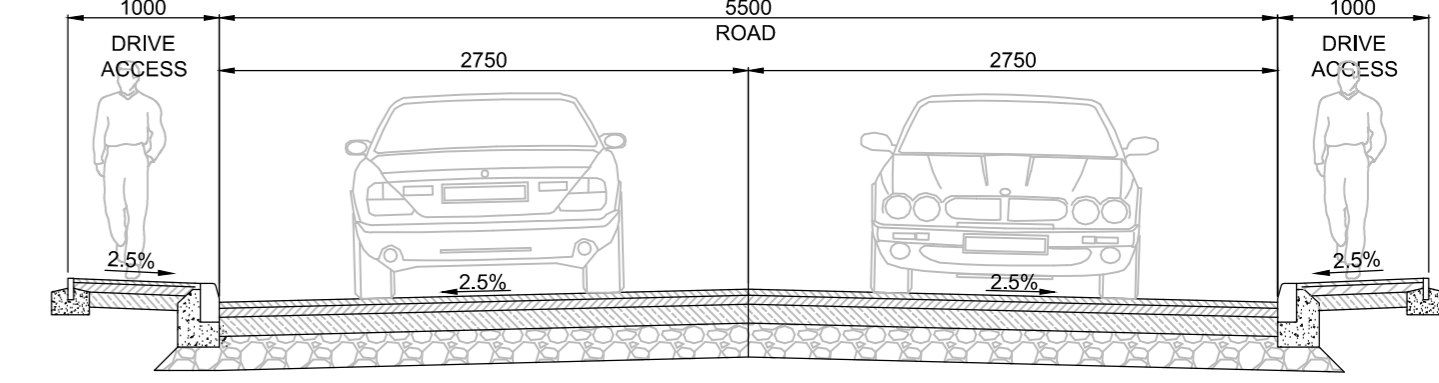


TYPICAL SECTION A5
SCALE 1:50

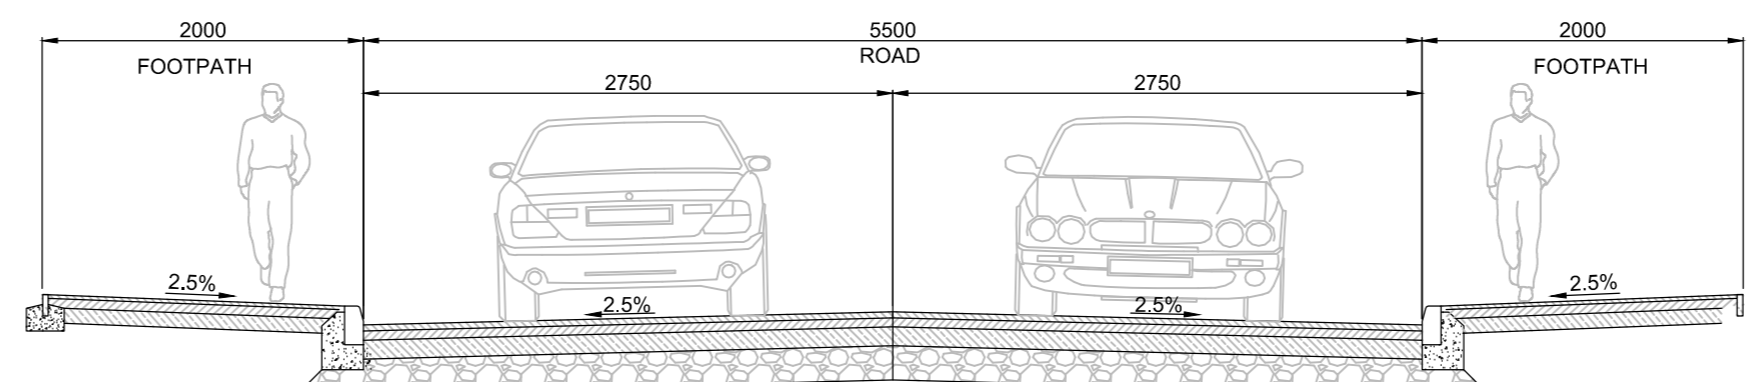

TYPICAL SECTION A3
SCALE 1:50

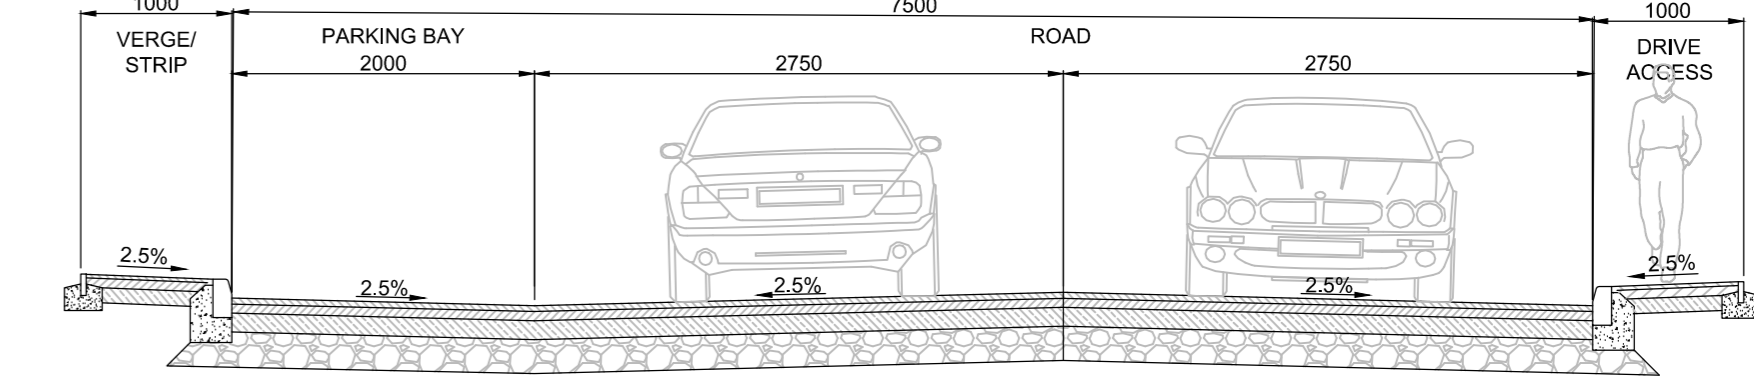


TYPICAL SECTION A6
SCALE 1:50

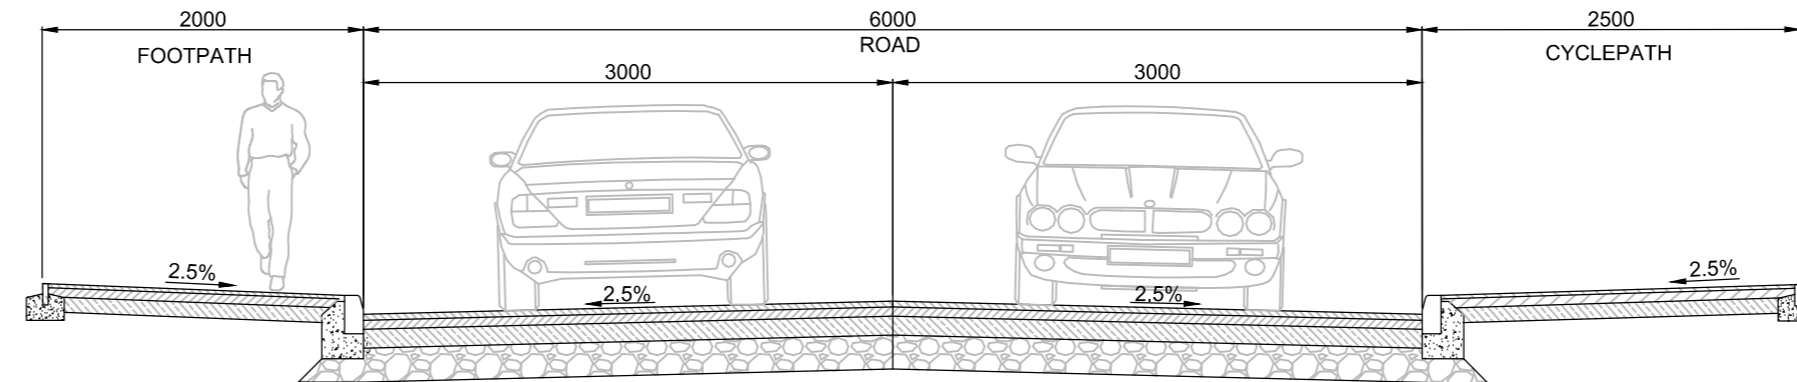

TYPICAL SECTION A4
SCALE 1:50

- GENERAL NOTES**
- DO NOT SCALE FROM THIS DRAWING.
 - ALL DIMENSIONS ARE IN MILLIMETRES UNLESS NOTED OTHERWISE.
 - ALL LEVELS ARE IN METRES RELATIVE TO ORDNANCE DATUM UNLESS NOTED OTHERWISE.
 - THIS DRAWING HAS BEEN BASED UPON SURVEY / OS INFORMATION SUPPLIED BY INTERLOCKS SURVEYS LIMITED. ROYAL HASKONING DHV SHALL NOT BE LIABLE FOR ANY INACCURACY OR DEFICIENCIES ARISING FROM IT.
 - THIS DRAWING TO BE READ IN CONJUNCTION WITH ALL OTHER RELEVANT DRAWINGS.
 - ALL MATERIALS AND WORKMANSHIP WILL BE AS SPECIFIED IN THE SPECIFICATION UNLESS NOTED OTHERWISE.
 - ALL LEVELS, DIMENSIONS AND LOCATIONS ARE TO BE CHECKED BY THE MAIN CONTRACTOR PRIOR TO COMMENCEMENT OF ANY WORK ON SITE.
 - ALL HIGHWAY WORKS TO BE CARRIED OUT IN ACCORDANCE WITH THE HIGHWAYS AGENCY SPECIFICATION FOR HIGHWAY WORKS AND AS AMENDED IN THE CLAUSES AND APPENDICES IN THE SPECIFICATION OF CONTRACT DOCUMENTS.


- PROPOSED HIGHWAY KEY:**
- OUTLINE APPLICATION BOUNDARY
 - HOUSING RMA APPLICATION BOUNDARY
 - PROPOSED ADOPTED ASPHALT FINISHED ROAD
 - PROPOSED ADOPTED SHARED SURFACE STREET WITH BLOCK PAVED SURFACING
 - PROPOSED ADOPTED FOOTPATH
 - PROPOSED ADOPTED SOFT LANDSCAPING IN LINE WITH EXTERIOR ARCHITECTURE DRAWINGS
 - PROPOSED ADOPTED COLOURED ASPHALT ROAD - HRA WITH WHITE CHIPPING
 - PROPOSED ADOPTED SHARED CYCLEWAY / FOOTPATH
 - PROPOSED RAMP TO SHARED SURFACE

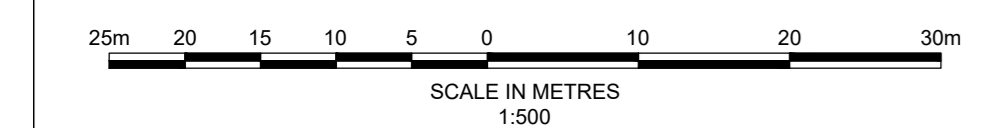

REPRODUCED FROM ORDNANCE SURVEY MAPS WITH PERMISSION FROM THE CONTROLLER OF HER STATIONERY OFFICE. CROWN COPYRIGHT RESERVED. LICENSE No. 100023422 2007.

REV	DATE	DESCRIPTION	BY	CHK	APP
P06	14/09/19	UPDATED TO LATEST ARCHITECTS LAYOUT	MB	PV	DJ
P05	13/09/19	ADDITIONAL PARKING BAYS HATCHED	MB	PV	DJ
P04	12/09/19	AMENDED FOLLOWING CLIENT COMMENTS	MB	PV	DJ
P03	11/09/19	AMENDED TO CLIENT COMMENTS	JBW	PV	DJ
P02	10/09/19	AMENDED TO LATEST ARCHITECTS LAYOUT	JBW	PV	DJ
P01	09/09/19	FIRST ISSUE	JBW	PV	DJ

DRAWING STATUS: PRELIMINARY

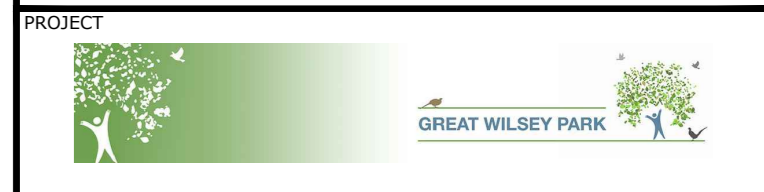

RESERVED MATTERS
A8
GENERAL ARRANGEMENT



DRAWN	CHECKED	APPROVED
JBW	PV	DJ