



TYPICAL SECTION A1
SCALE 1:75

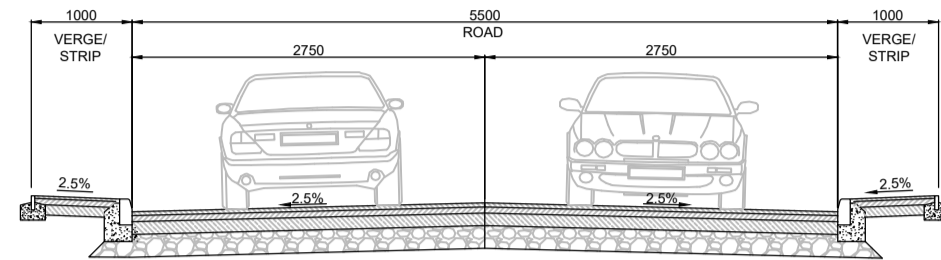


TYPICAL SECTION A2
SCALE 1:75

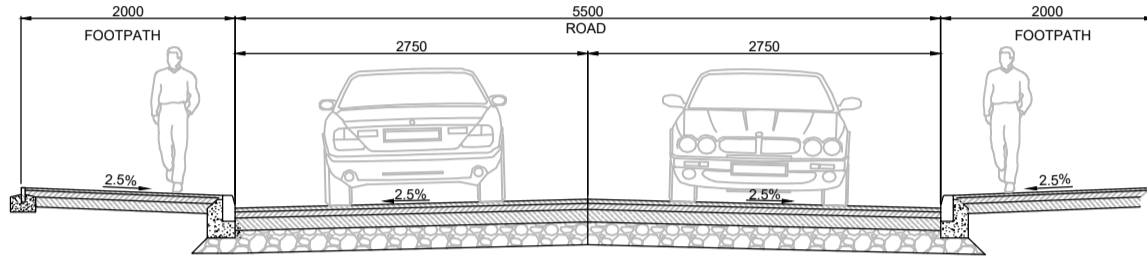

TYPICAL SECTION A3
SCALE 1:75

TYPICAL CROSS SECTIONS

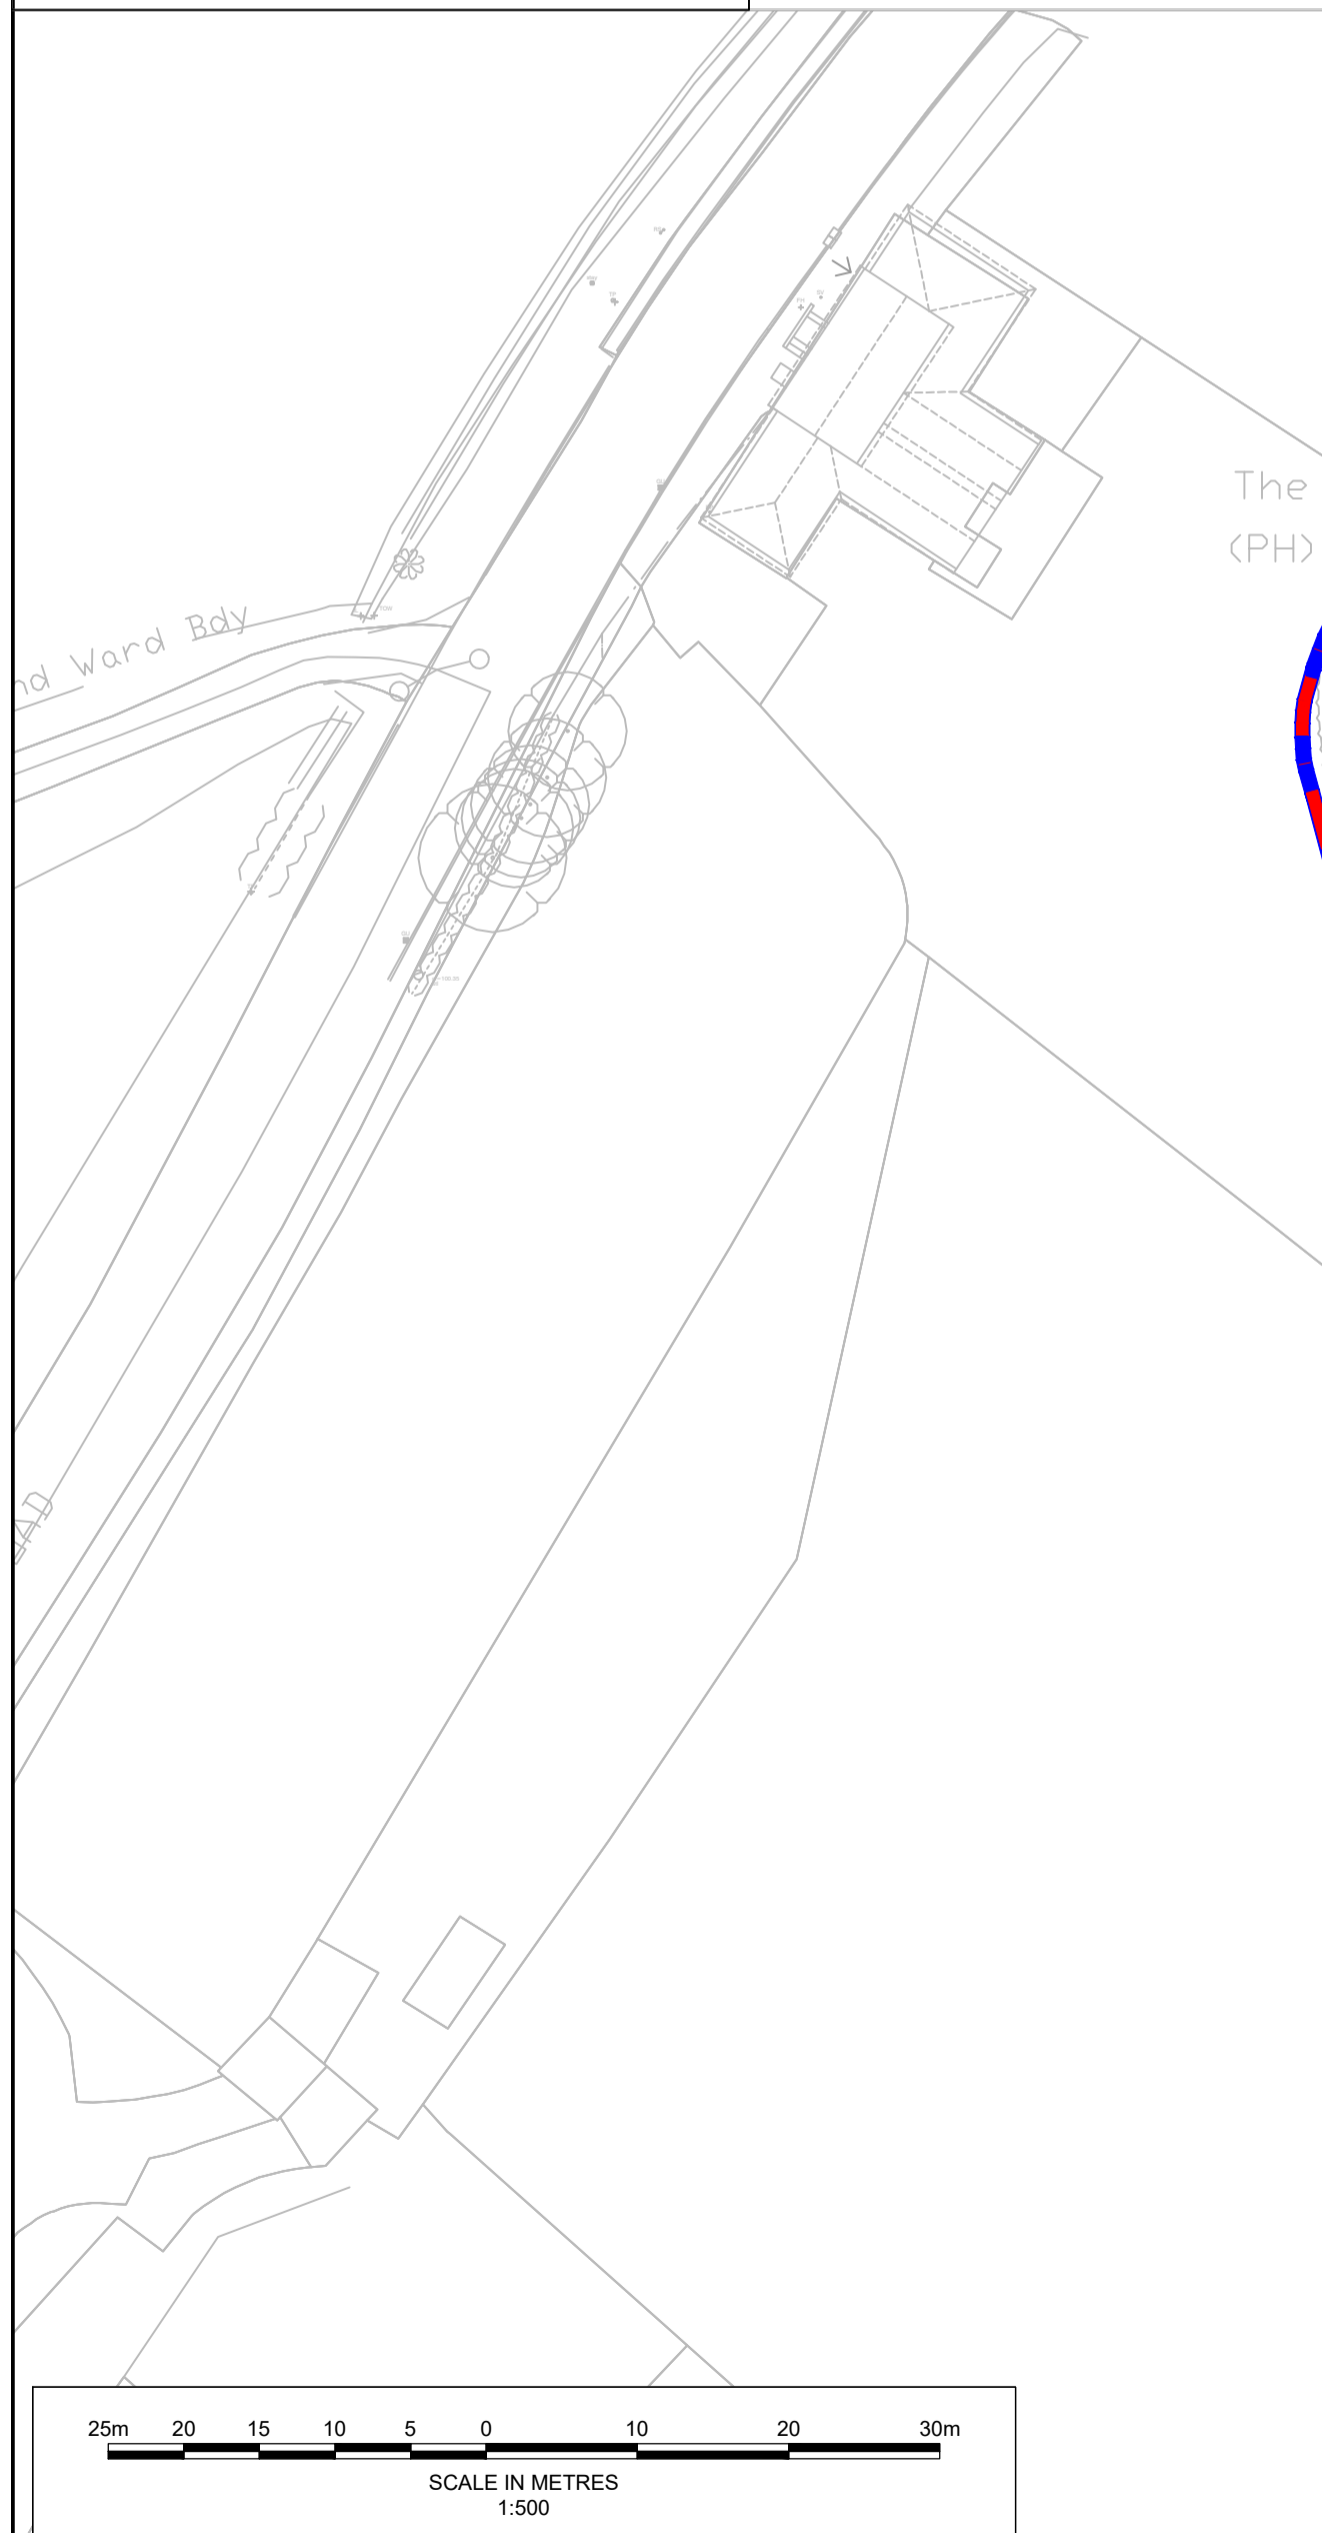

REPRODUCED FROM ORDNANCE SURVEY MAPS WITH PERMISSION FROM THE CONTROLLER OF HM STATIONERY OFFICE. CROWN COPYRIGHT RESERVED. LICENCE No. 100023422 2007.

GENERAL NOTES

1. DO NOT SCALE FROM THIS DRAWING.
2. ALL DIMENSIONS ARE IN METRES UNLESS NOTED OTHERWISE.
3. ALL LEVELS ARE IN METRES RELATIVE TO ORDNANCE DATUM NEWLYN UNLESS NOTED OTHERWISE.
4. THIS DRAWING HAS BEEN BASED UPON SURVEY / OS INFORMATION SUPPLIED BY OTHERS, ROYAL HASKONING DHV SHALL NOT BE LIABLE FOR ANY INACCURACY OR DEFICIENCIES ARISING FROM IT.
5. THIS DRAWING TO BE READ IN CONJUNCTION WITH ALL OTHER RELEVANT DRAWINGS.
6. ALL MATERIALS AND WORKMANSHIP WILL BE AS SPECIFIED IN THE SPECIFICATION UNLESS NOTED OTHERWISE.
7. ALL LEVELS, DIMENSIONS AND LOCATIONS ARE TO BE CHECKED BY THE MAIN CONTRACTOR PRIOR TO COMMENCEMENT OF ANY WORK ON SITE.

PROPOSED HIGHWAY KEY:

- OUTLINE APPLICATION BOUNDARY
- HOUSING RMA APPLICATION BOUNDARY
- PROPOSED ADOPTED ASPHALT FINISHED ROAD
- PROPOSED ADOPTED SHARED SURFACE STREET WITH BLOCK PAVED SURFACING
- PROPOSED ADOPTED FOOTPATH
- PROPOSED ADOPTED SOFT LANDSCAPING IN LINE WITH EXTERIOR ARCHITECTURE DRAWINGS
- PROPOSED ADOPTED COLOURED ASPHALT ROAD - HRA WITH WHITE CHIPPING
- PROPOSED ADOPTED SHARED CYCLEWAY / FOOTPATH
- PROPOSED RAMP TO SHARED SURFACE

REV	DATE	DESCRIPTION	BY	CHK	APP
P07	14.08.20	UPDATED TO LATEST ARCHITECT'S LAYOUT	MB	PV	DJ
P06	23.06.20	RMA BOUNDARY AMENDED	MB	PV	DJ
P05	22.06.20	AMENDED FOLLOWING CLIENT COMMENTS	JBW	PV	DJ
P04	19.06.20	AMENDED FOLLOWING CLIENT COMMENTS	JBW	PV	DJ
P03	27.03.20	UPDATED TO LATEST ARCHITECT'S LAYOUT	JBW	PV	DJ
P02	19.03.20	UPDATED TO LATEST ARCHITECT'S LAYOUT	JBW	PV	DJ
P01	12.09.19	FIRST ISSUE	JBW	PV	DJ

REVISIONS
DRAWING STATUS: PRELIMINARY

CLIENT

PROJECT

TITLE
**RESERVED MATTERS
A1
GENERAL ARRANGEMENT**

Portland Street,
Manchester One, 9th Floor
Manchester, M1 3LF
Tel +44(0)161 2361018
Email info.manchester@uk.rdhv.com
Website www.royalhaskoning.com

DRAWN JBW	CHECKED PV	APPROVED DJ
DATE SEP '19	SCALE AT A1 1:500	PROJECT NUMBER PB8301

DRAWING No. PB8301-RHD-DE-A1-DR-D-0150	REVISION P07
---	-----------------