



No dimensions are to be scaled from this drawing.
 All dimensions are to be checked on site.
 Area measurements for indicative purposes only.

This drawing is the property of Exterior Architecture Ltd.
 No part of the drawing may be reproduced in any manner without
 permission from Exterior Architecture Ltd.

Client
REDROW LTD

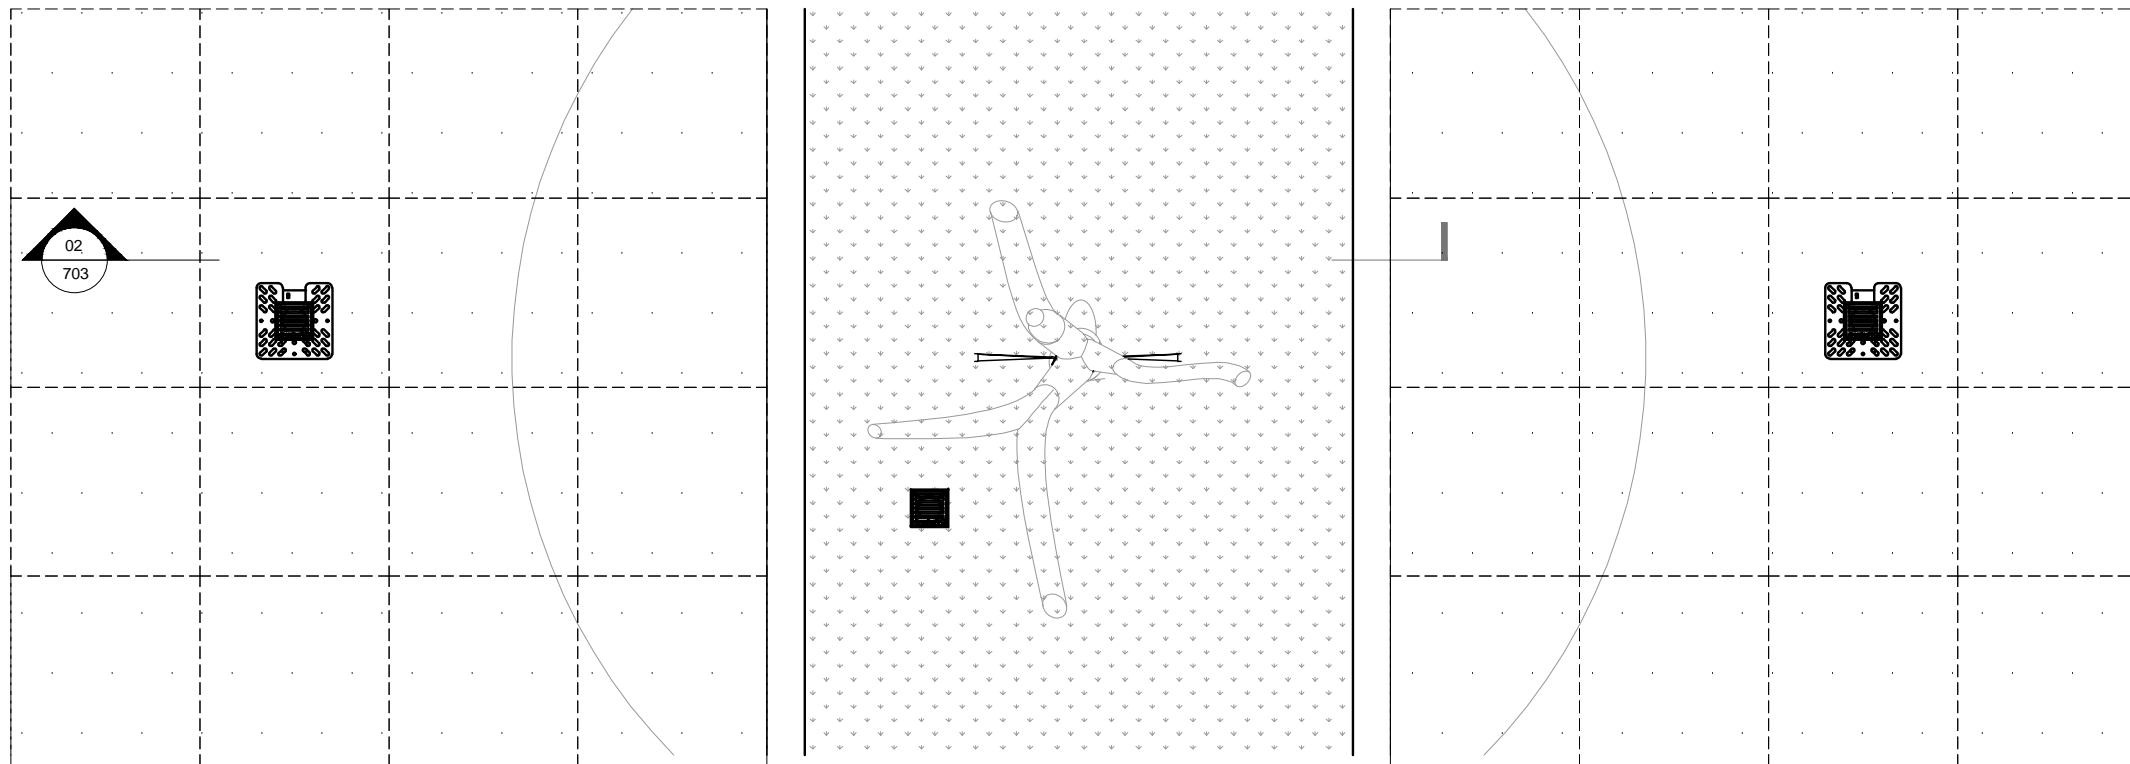

01 TYPICAL TREE PIT IN HARD LANDSCAPE
 703 PLAN SCALE 1:20

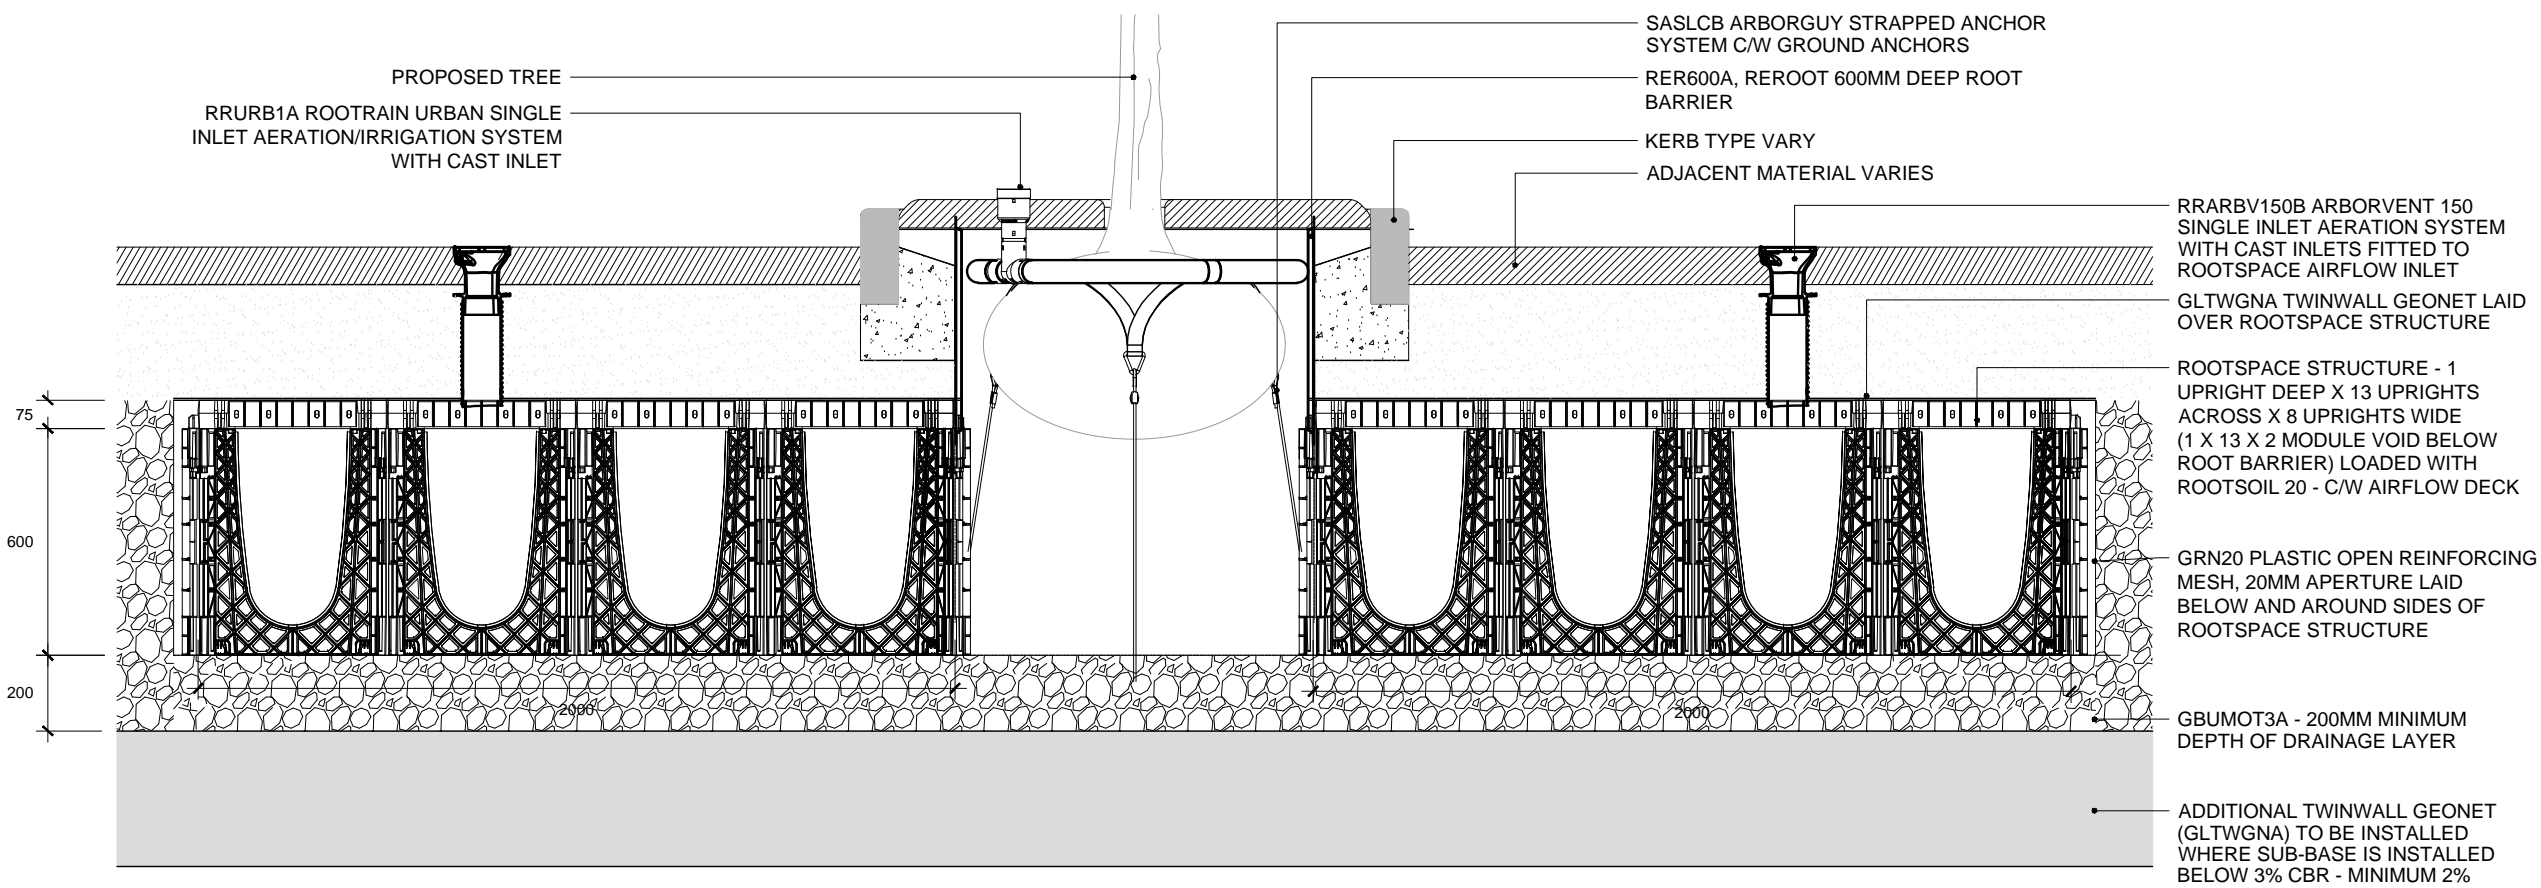

02 TYPICAL TREE PIT IN HARD LANDSCAPE
 703 SECTION SCALE 1:20

Rev	Description	Date
----	----	----
----	----	----
EXTERIOR ARCHITECTURE
 LONDON: Studio 1S, Hewlett House, Havelock Terrace,
 London, SW8 4AS
 MANCHESTER: Studio 537, The Royal Exchange, St Anns
 Square, Manchester, M2 7DH
 E-Mail: office@exteriorarchitecture.com
 Web: www.exteriorarchitecture.com

Project title
GREAT WILSEY PARK, HAVERHILL

Drawing title
TREE PIT IN HARD

Issued By London T: 020 7978 2101
 Scale 1:20 @ A3 Drawn KL
 Status PLANNING Checked RP
 Date 16.09.2019 Approved LP

Drawing number Revision
EXA_1868_713 *

D:\ROB'S ONEDRIVE\ONEDRIVE - EXTERIOR ARCHITECTURE LTD\PROJECT FILES\1868 - GREAT WILSEY PARK, HAVERHILL\01 CAD\02 SHEET LAYOUT\EXA_1868_713.DWG