




Datum 85.00m
ELEVATION 1

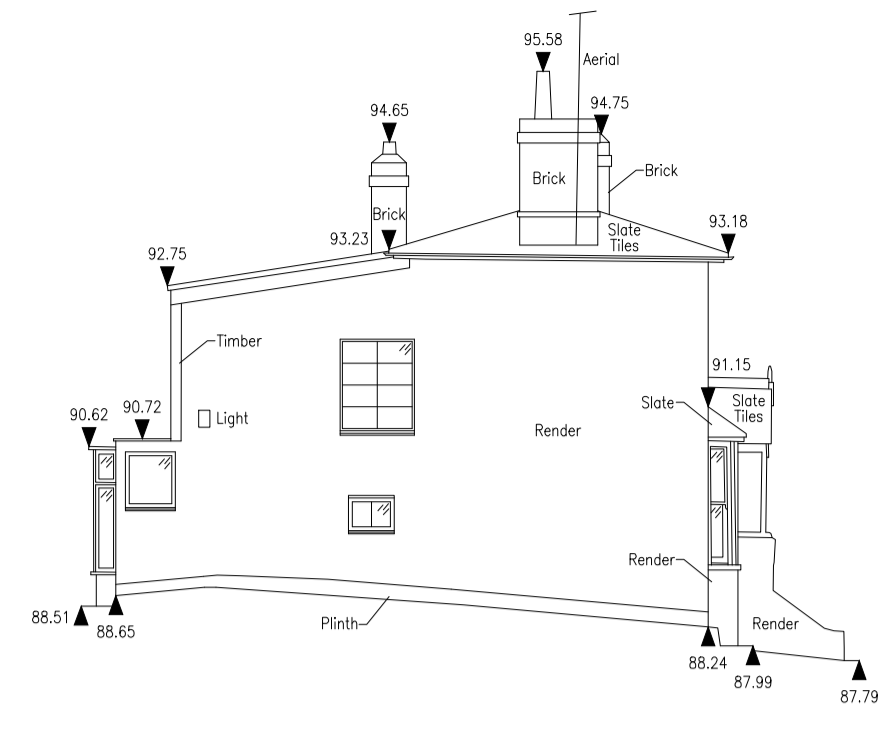


Datum 85.00m
ELEVATION 2

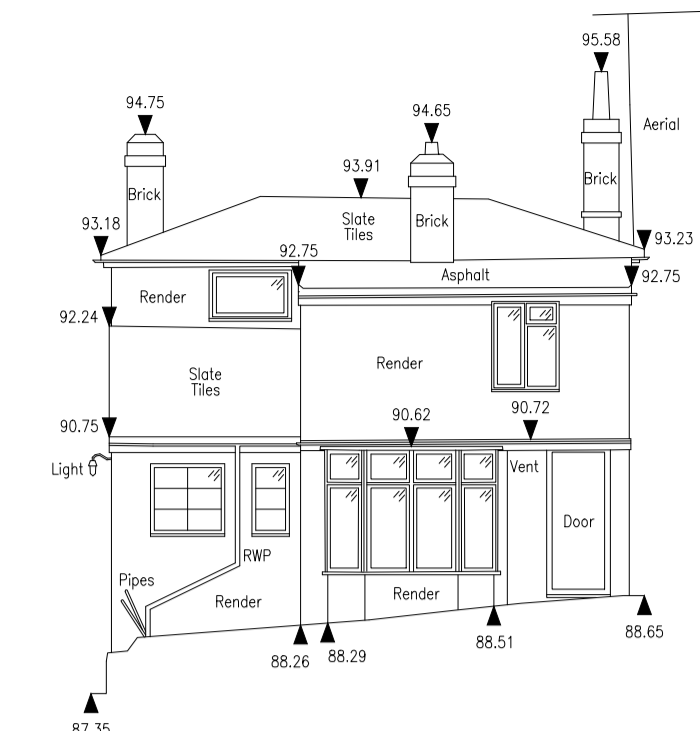


Datum 85.00m
ELEVATION 3

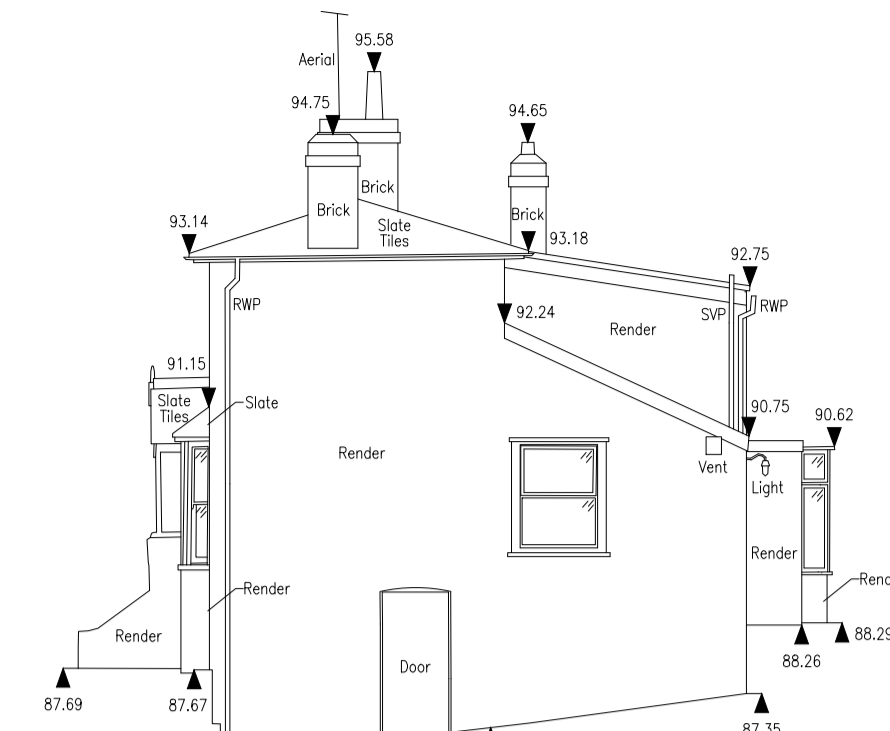


Datum 85.00m
ELEVATION 4

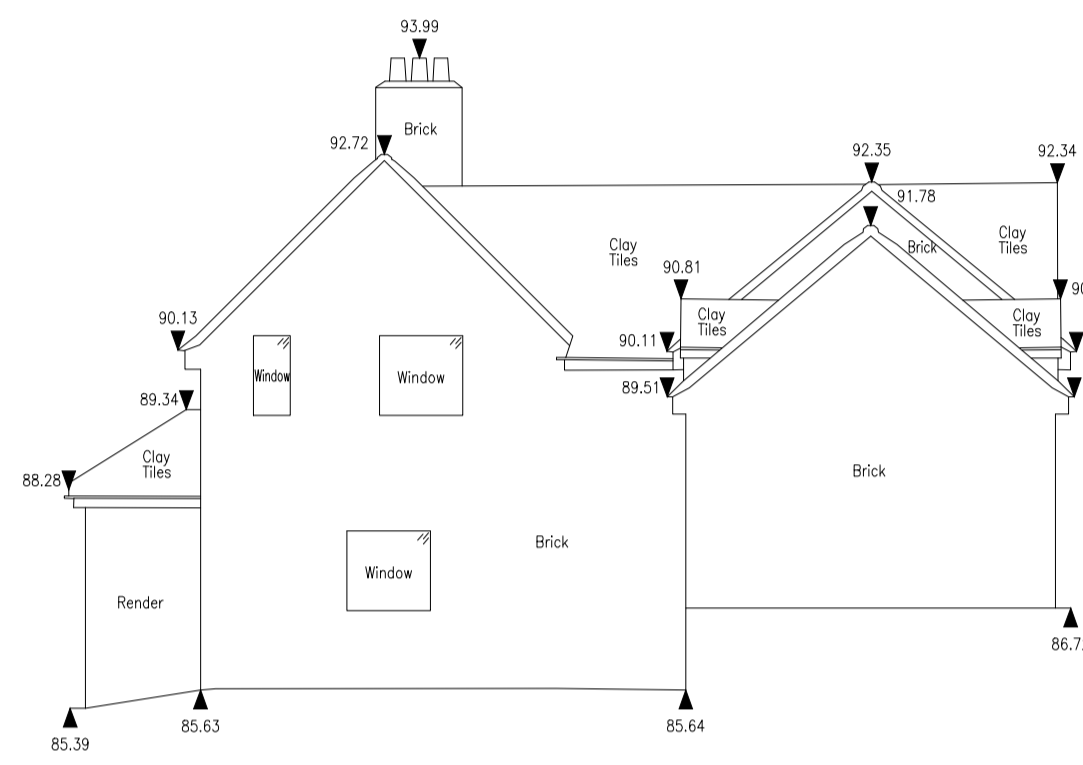


Datum 82.00m
OUTLINE ELEVATION 5

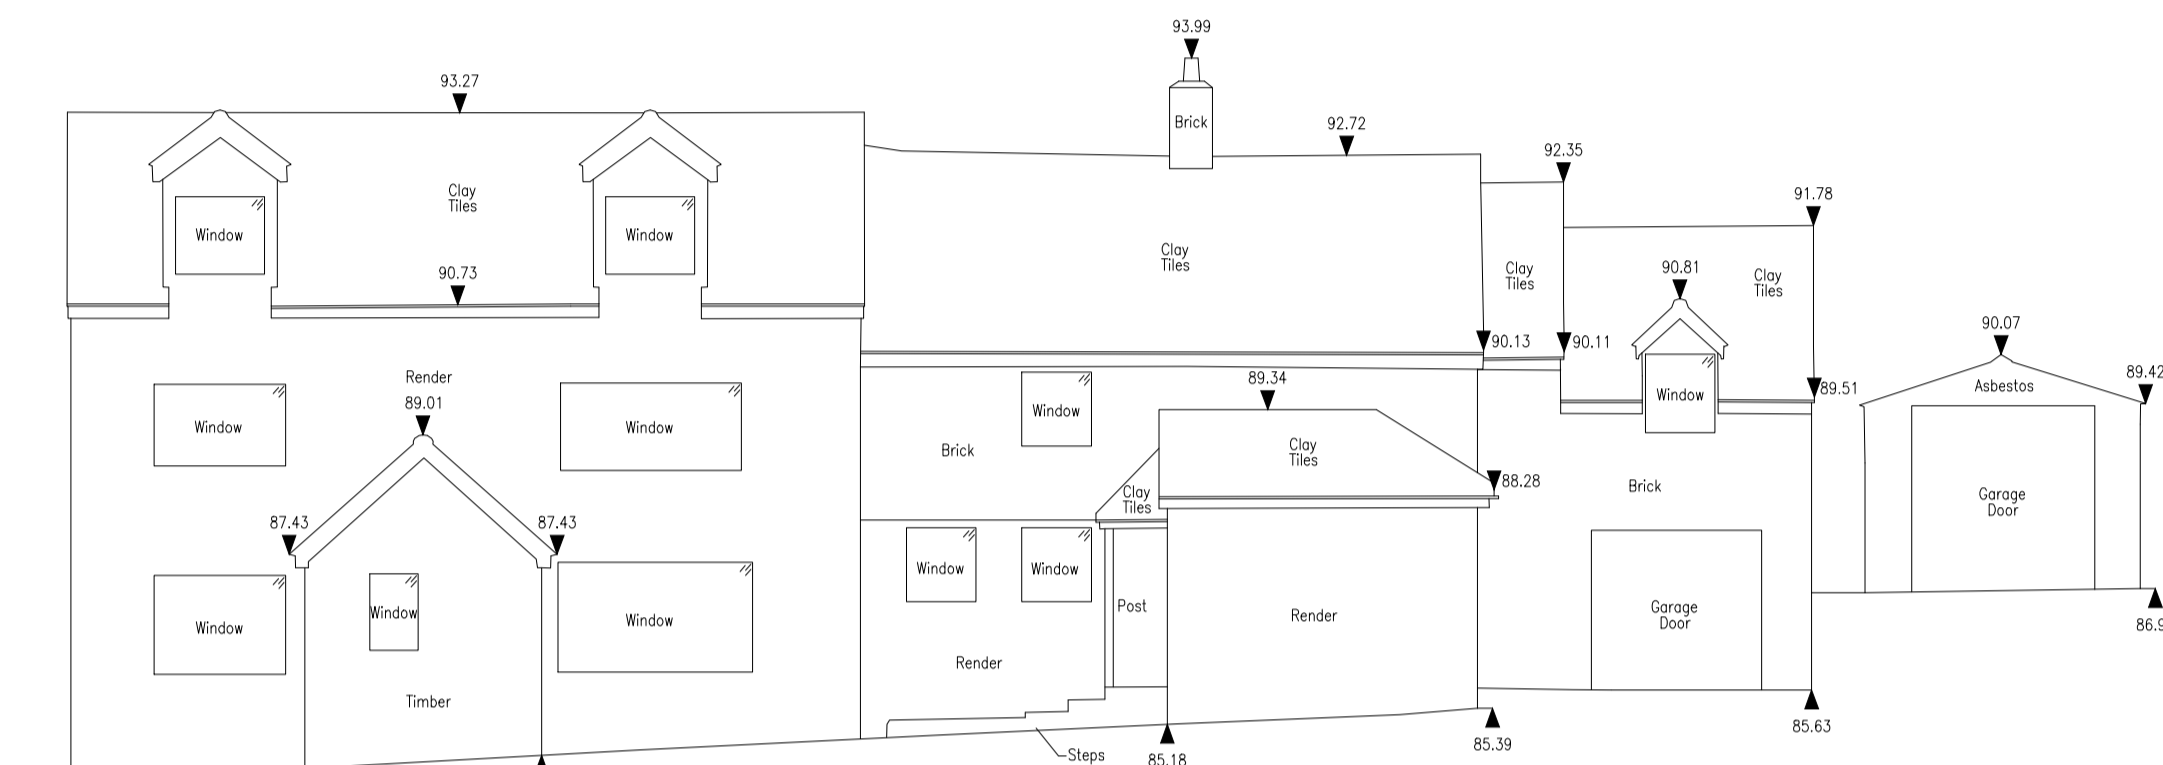


Datum 82.00m
OUTLINE ELEVATION 6

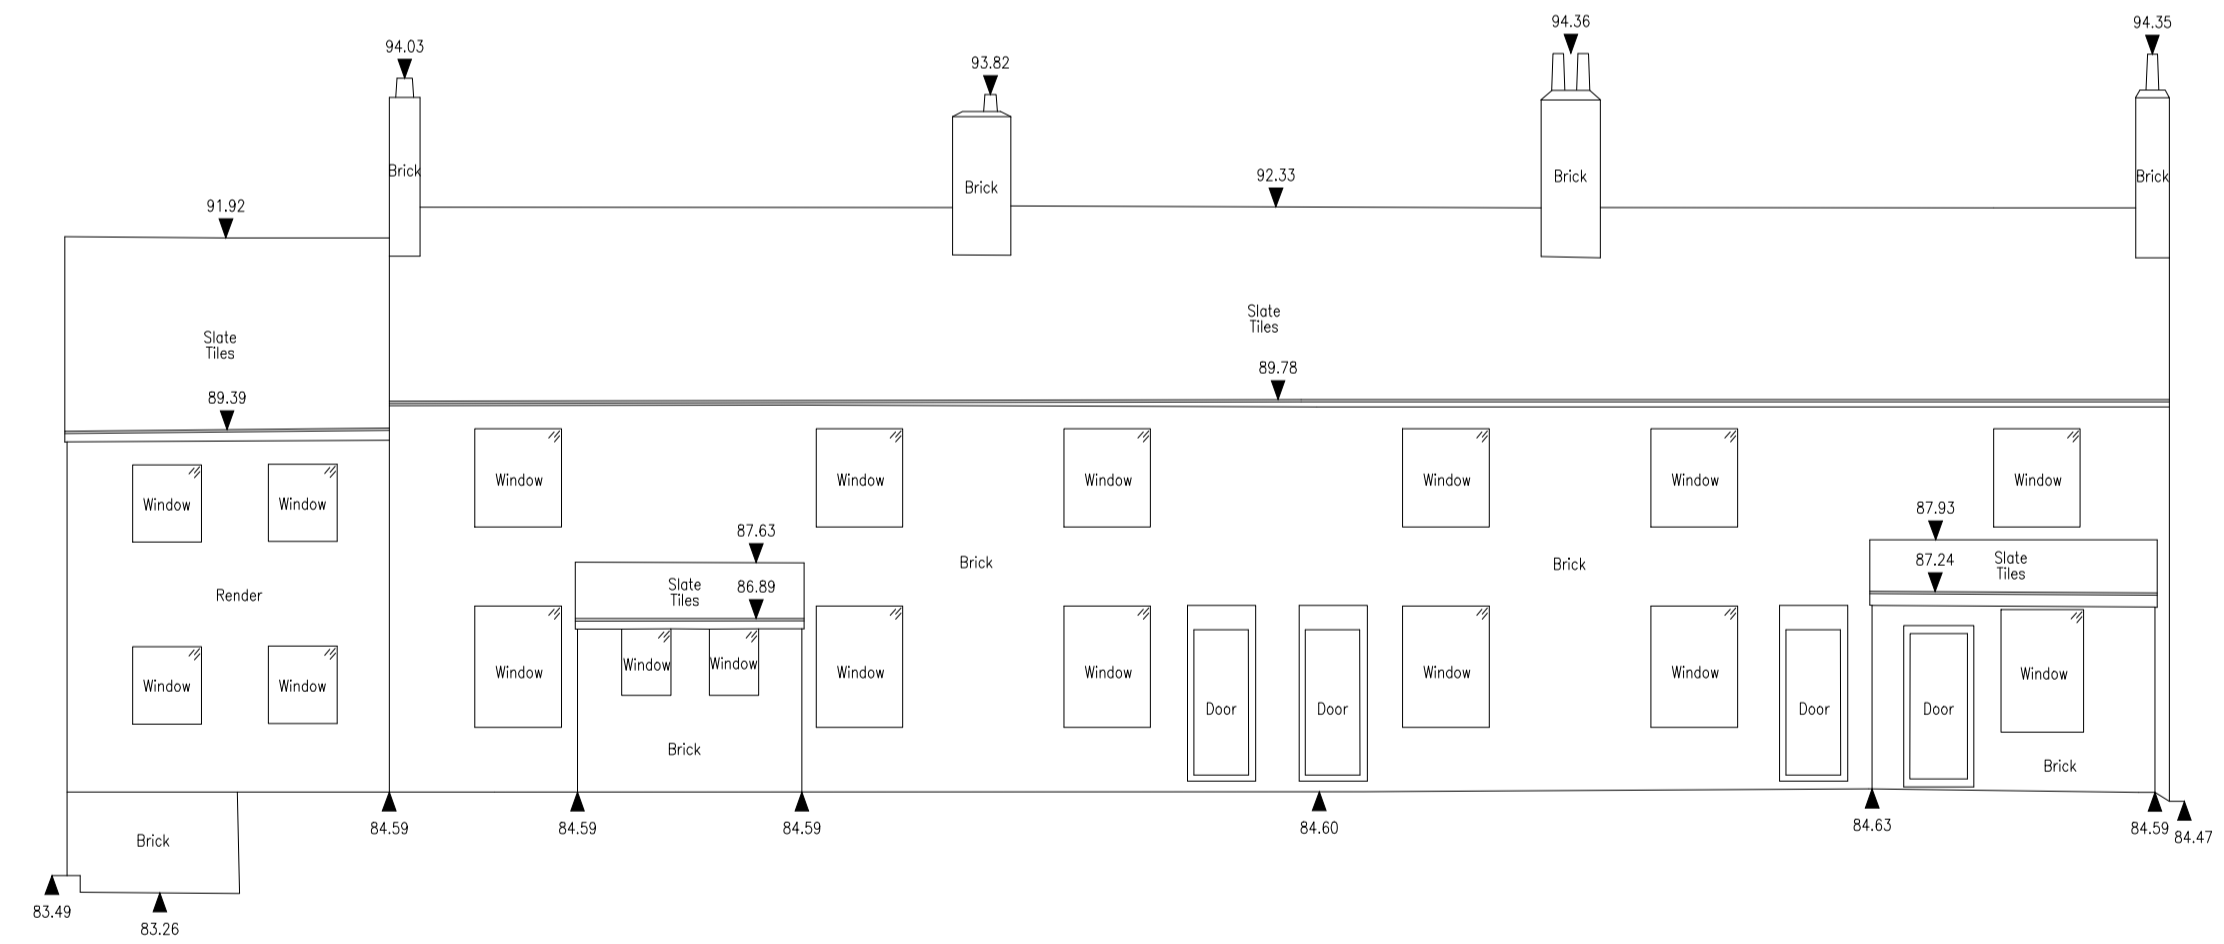

Datum 82.00m
OUTLINE ELEVATION 7

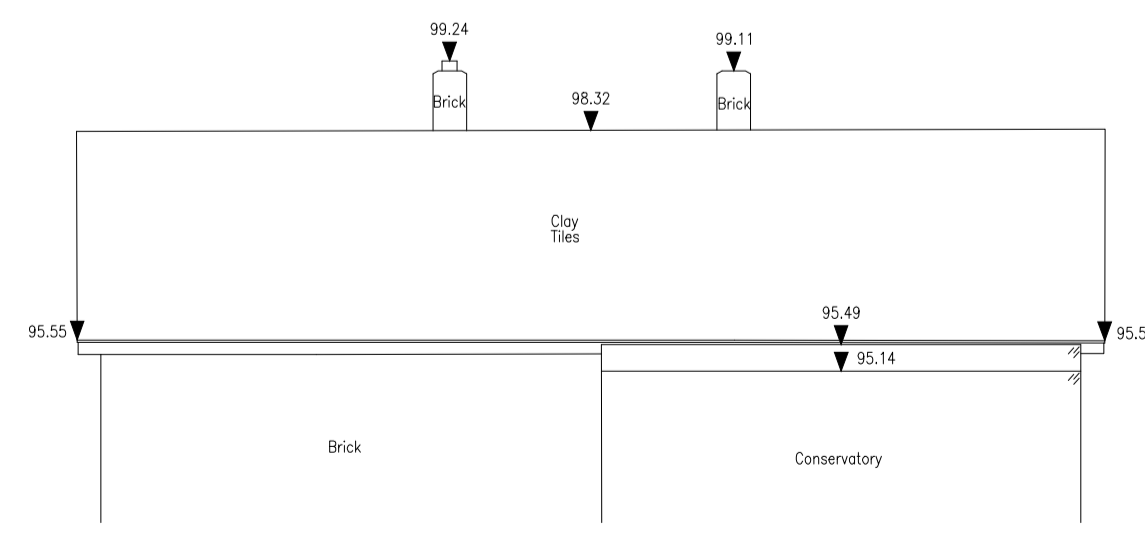


Datum 90.00m
OUTLINE ELEVATION 8

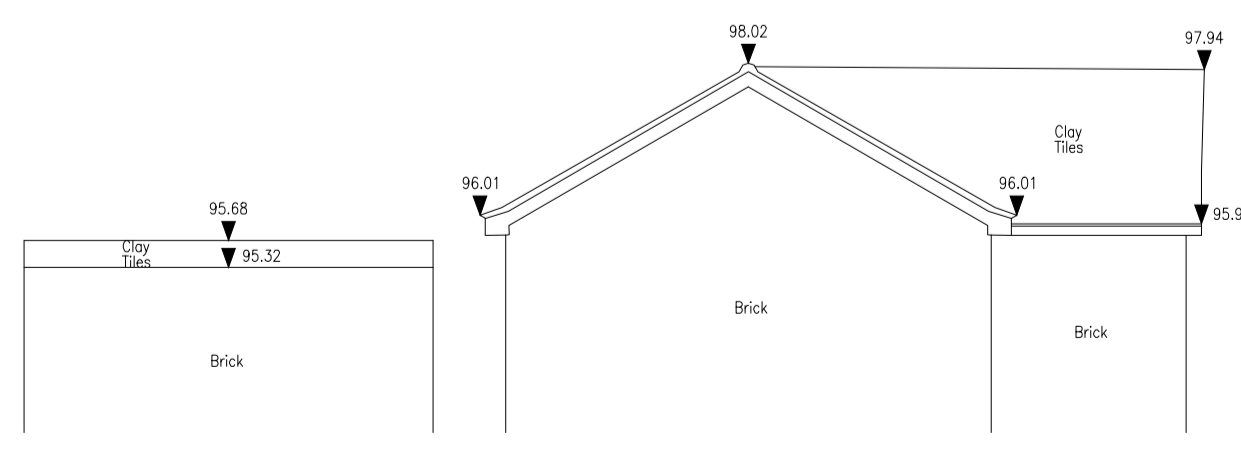

Datum 90.00m
OUTLINE ELEVATION 9

NOTE:
Unable to Survey Ground Levels
and Window & Door Positions

NOTE:
Unable to Survey Ground Levels
and Window & Door Positions

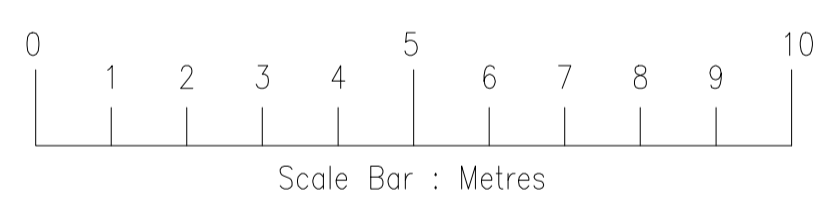


Legend:

Abbreviated Features:	Symbols:	Legend:
AB Air Brick	LI Light	Rodator
B Bolton	O/F Overflow Pipe	Light
C/B One Boarded	P Post	Emergency Light
C-H Cill to Head	P/C Post & Chain	Strip Light
C/L Chain Link	FE Pipe	Wall Mounted Light
CL Casting Level	F/W Post & Rail	Mains Point
CPD Cupboard	F/R Roller Door	Blank Point
CR Crown Point Level	RD Rodding Eye	Light Switch
DR Door Height	RBP Rainwater Pipe	Pendant Switch
Dr Drain	SD Sliding Doors	Isolator Switch
FE Fire Exit	SCL Suspended Ceiling Level	Alarm Bell
F-C Floor to Cill	SP Spring Point Level	Alarm Bell
FL Floor Level	SP Soil & Vent Pipe	Fire Alarm Push
FW Fall Water	SW Surface Water	Smoke Detector
MH Manhole	US Underside	Alarm Panel
G Gully	ULI Unable to Lift	Thermostat
I/C Inspection Chamber	VP Vent Pipe	Modem
I/I Invert Level	VI Vent	Fire Box
I/R Iron Railings		Electric Box
		Heater
		Water Stop Tap
		Overhead Features

Plan Coordinate Control:-
N/A

Level Datum:-
All Levels relate to OSGB36(02) using GPS

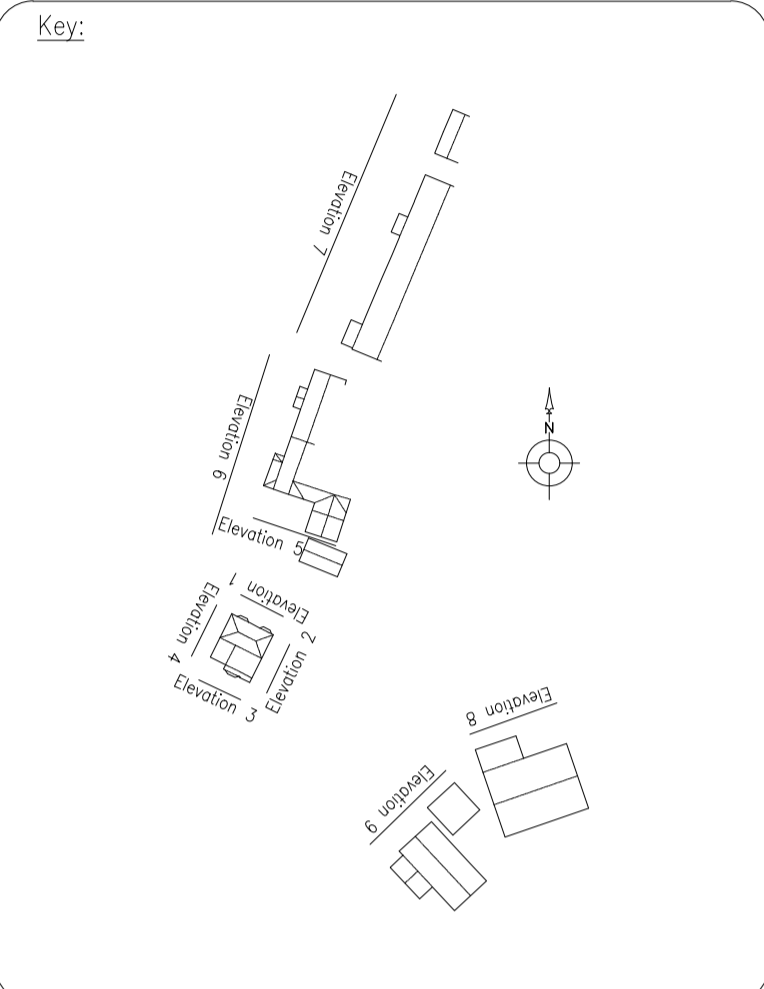

Notes:

REV	NO	REV	NOTE	DATE	SIGNED

6 Franklin's Close, Ecton, Northampton, NN6 0QG
Tel: 01604 491543 Fax: 01604 790361
Email: info@globalsurveys.co.uk

Site: Old Clements Lane
Haverhill
CB9 6JP

Client: Mrs Susan Franks

Survey Title: Measured Building Survey
Elevations,
& Outline Elevations

Date	August 2017	Scale	1/100 @ A1
Dwg No.	17227_MBS	Surveyor	KMG
Sheet	Sheet 1 of 1	Checked	SJH