



This drawing is the copyright of the architect JBA. All dimensions and conditions to be verified on site by the relevant Contractor prior to proceeding.

... Standard industry solutions apply unless otherwise stated. All dimensions are in millimeters and are to structural faces or centres unless otherwise stated. not to finishes unless otherwise stated. Survey by others. This drawing must be read in conjunction with all other relevant drawings and specifications from the Architect and other consultants. If in doubt, ask.

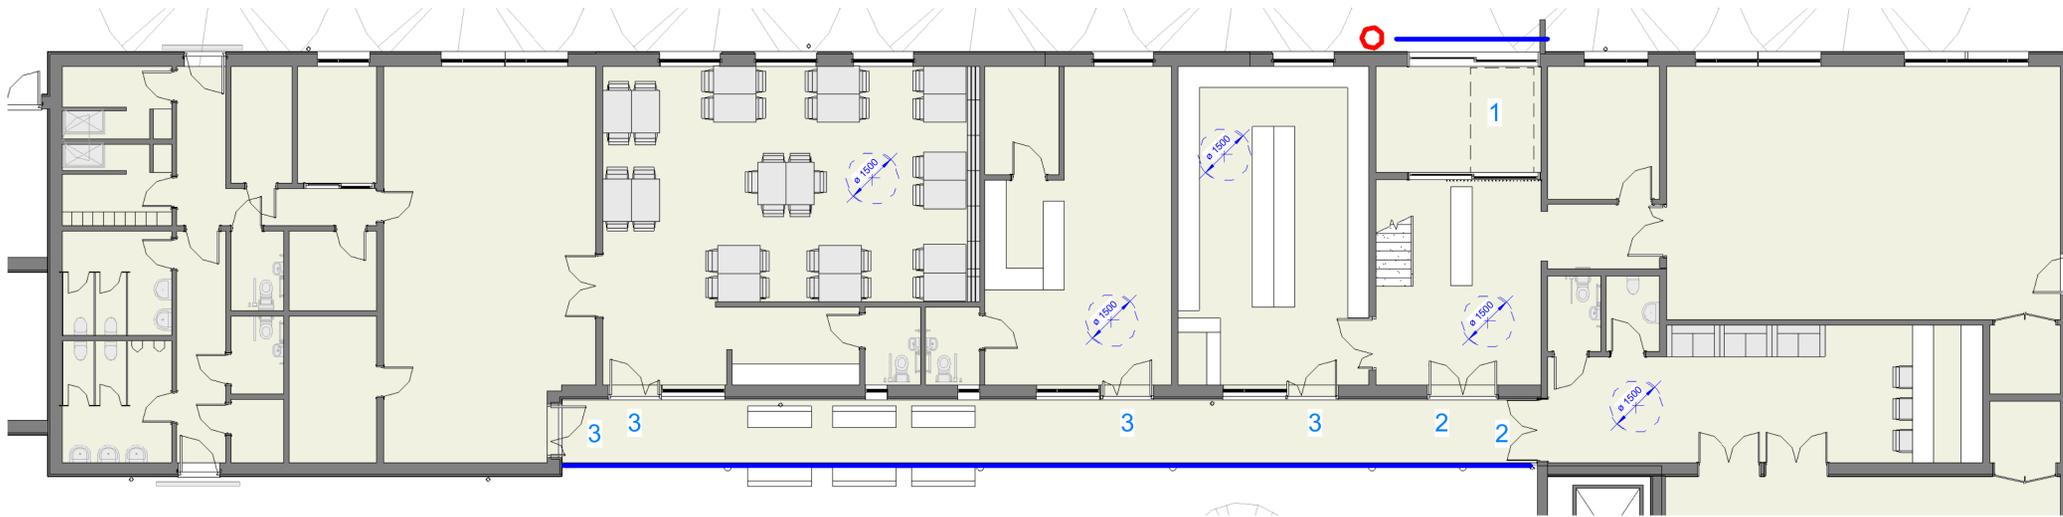


1 0G Accessibility - Communal Area  
1:100


- Level thresholds with slot drain
- 1** Main entrance airlock to check residents' leaving the secure premises and to allow occasional bed movement, lobby min. 2.9x1.8m with 1.75m door's effective clear width as HBN\_00-04\_2013 Figures 22 and 15
- 2** 1.75m door's effective clear width to allow bed movement as HBN\_00-04\_2013 Figures 22 and 15
- 3** 0.85m door's effective clear width to allow wheelchair access, plus half leaf for occasional (large mobility scooters, deliveries, castor beds etc.)
- 10** Level landing area 1.5x1.5m as ADM1 4(3) Diagram 3.3
- Wheelchair turning circle at entrance as ADM1 4(3) Diagram 3.3. Entrance to have leading edge of open doors exceeding 1.57m as ADM2 Diagram 10.
- Healthcare bed on castor, 2.25x1.05m
- Alternative mattress evacuation, 2.11x0.93m

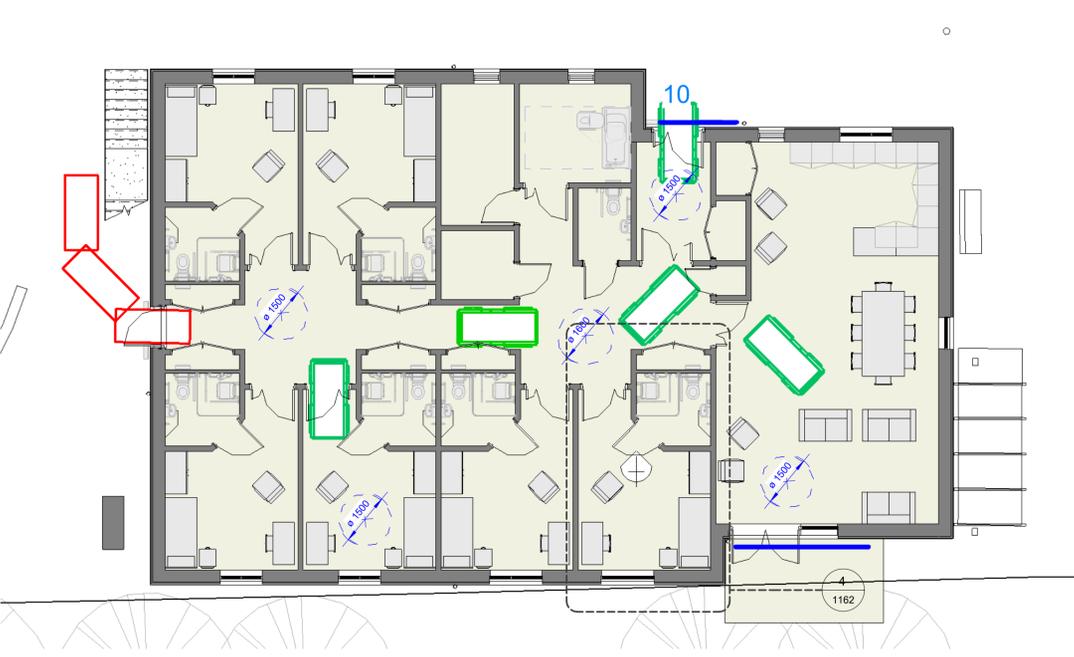


2 0G Accessibility - Sample Block E  
1:100

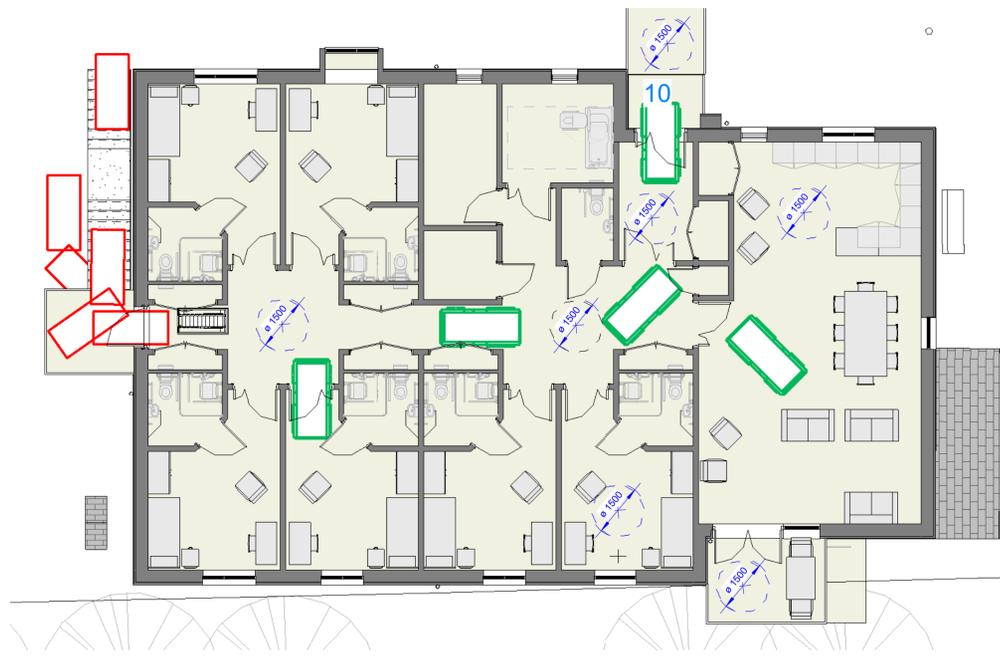

3 1F First Floor Accessibility - Sample Block E  
1:100

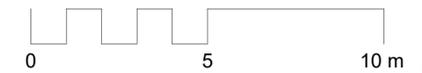

Rev. DD/MM/YY Initials - Description

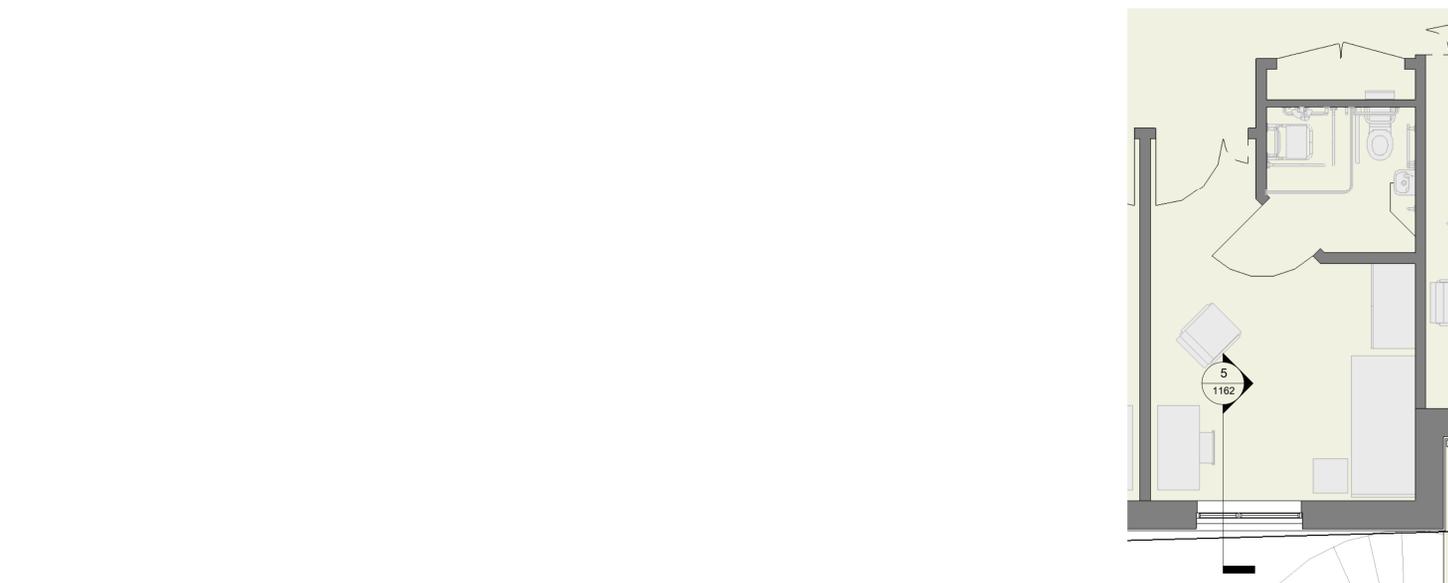

4 Typical Bedsit Plan  
1:50

5 Typical Bedsit Section  
1:50



# Accessibility - Internal Layout

## Jordan+Bateman Architects

Head Office: T +44 (0)20 7363 8866  
The Gothic Building F +44 (0)20 7363 1335  
Chantry Mills, High Street jba@jandba.com  
Haverhill, Suffolk, CB9 8AZ, UK www.jandba.com

|                   |                                 |
|-------------------|---------------------------------|
| Project:          | Little Court                    |
| Client:           | CARE (Little Court) Ltd         |
| Drawing:          | Accessibility - Internal Layout |
| Date:             | 29/01/21                        |
| Scale:            | As indicated @ A1               |
| Drawn By:         | LE                              |
| Drawing No:       | 410_00_00_PL_A_1162             |
| Revision:         |                                 |
| Preliminary [ X ] | Tender [ ] Construction [ ]     |