




This drawing is the copyright of the architect JBA. All dimensions and conditions to be verified on site by the relevant Contractor prior to proceeding.

... Standard industry solutions apply unless otherwise stated. All dimensions are in millimeters and are to structural faces or centres unless otherwise stated. not to finishes unless otherwise stated. Survey by others.

This drawing must be read in conjunction with all other relevant drawings and specifications from the Architect and other consultants. If in doubt, ask.


-  Proposed Site Boundary
-  Overall Title Ownership
-  Visibility Splays



- 2 210609 Site boundary and carpark revised
- 1 05/03/21 Amended as per LA Comments

Rev. DD/MM/YY Initials - Description

1 Location Plan
1:1250

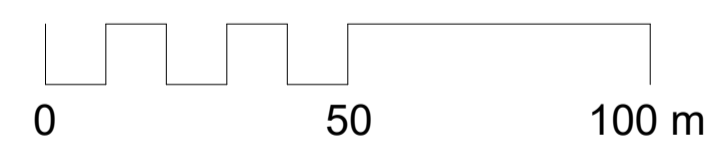

Jordan+Bateman Architects

Head Office: T +44 (0)20 7363 8866
 The Gothic Building F +44 (0)20 7363 1335
 Chantry Mills, High Street jba@jandba.com
 Haverhill, Suffolk, CB9 8AZ, UK www.jandba.com

Project: Little Court
 Client: CARE (Little Court) Ltd
 Drawing: Location Plan
 Date: 02/02/21
 Scale: As indicated @ A1
 Drawn By: LE
 Drawing No: 410_00_00_EX_A_0011
 Revision 2
 Preliminary [X] Tender [] Construction []

Location Plan