
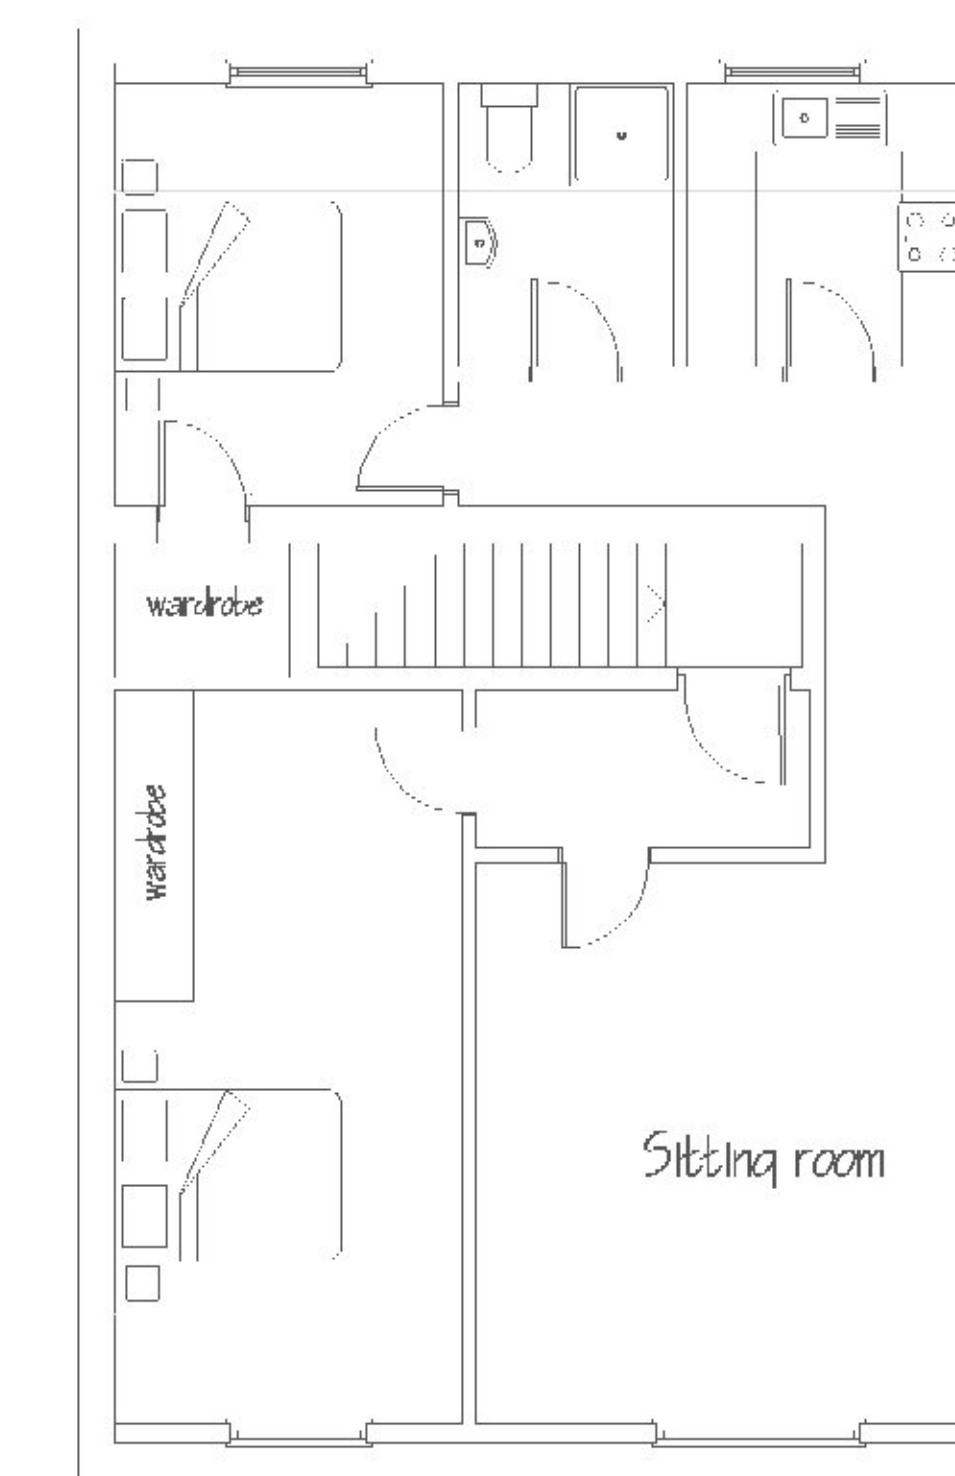
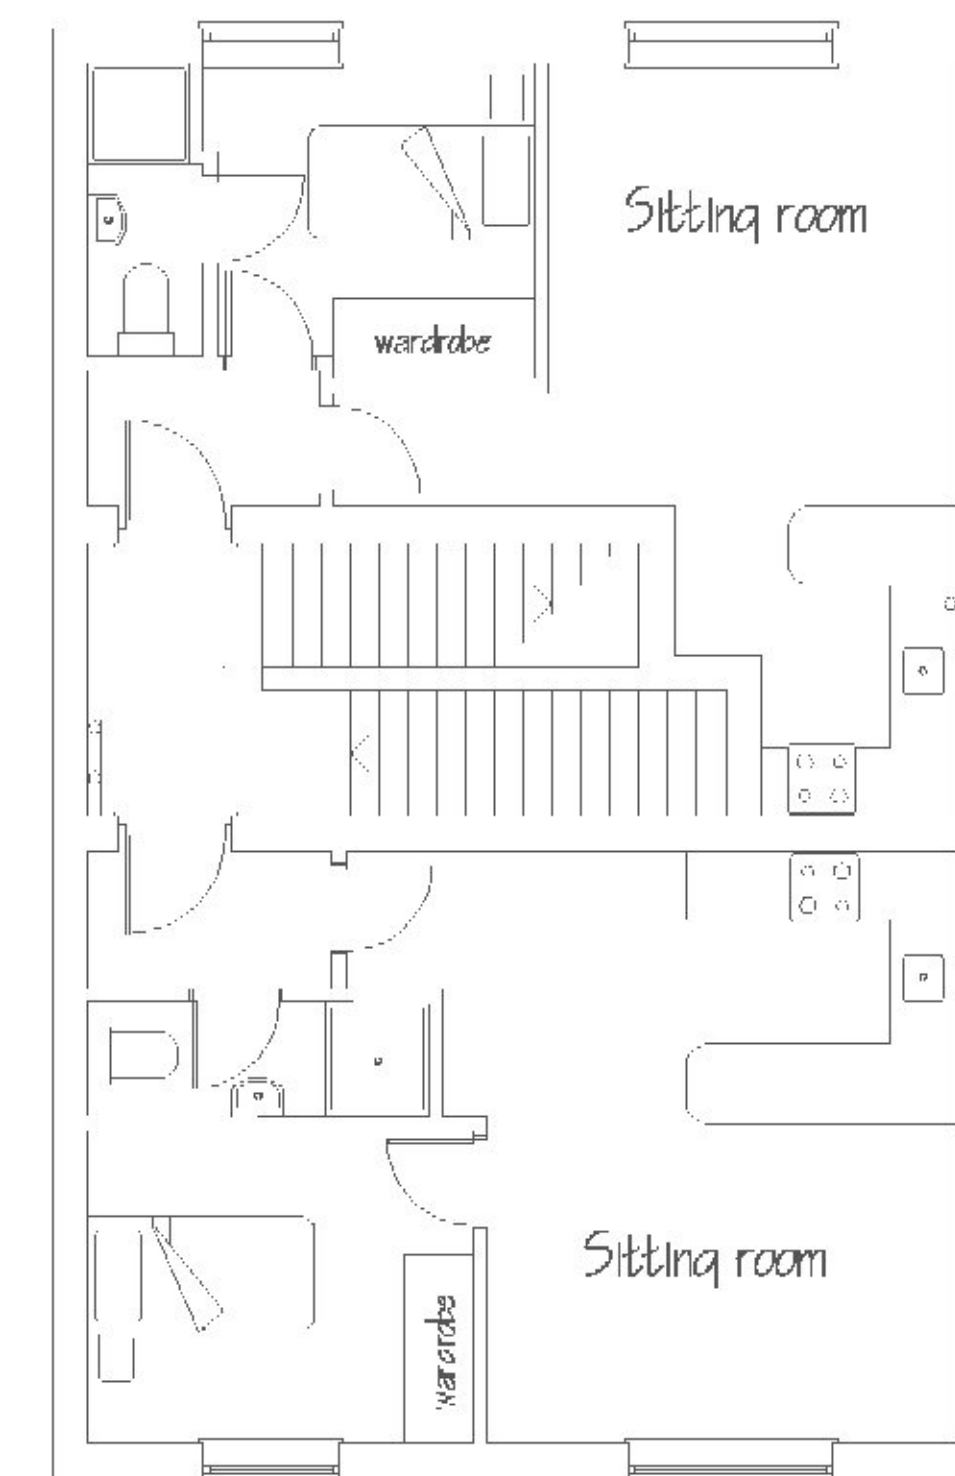


# Floor layouts as proposed

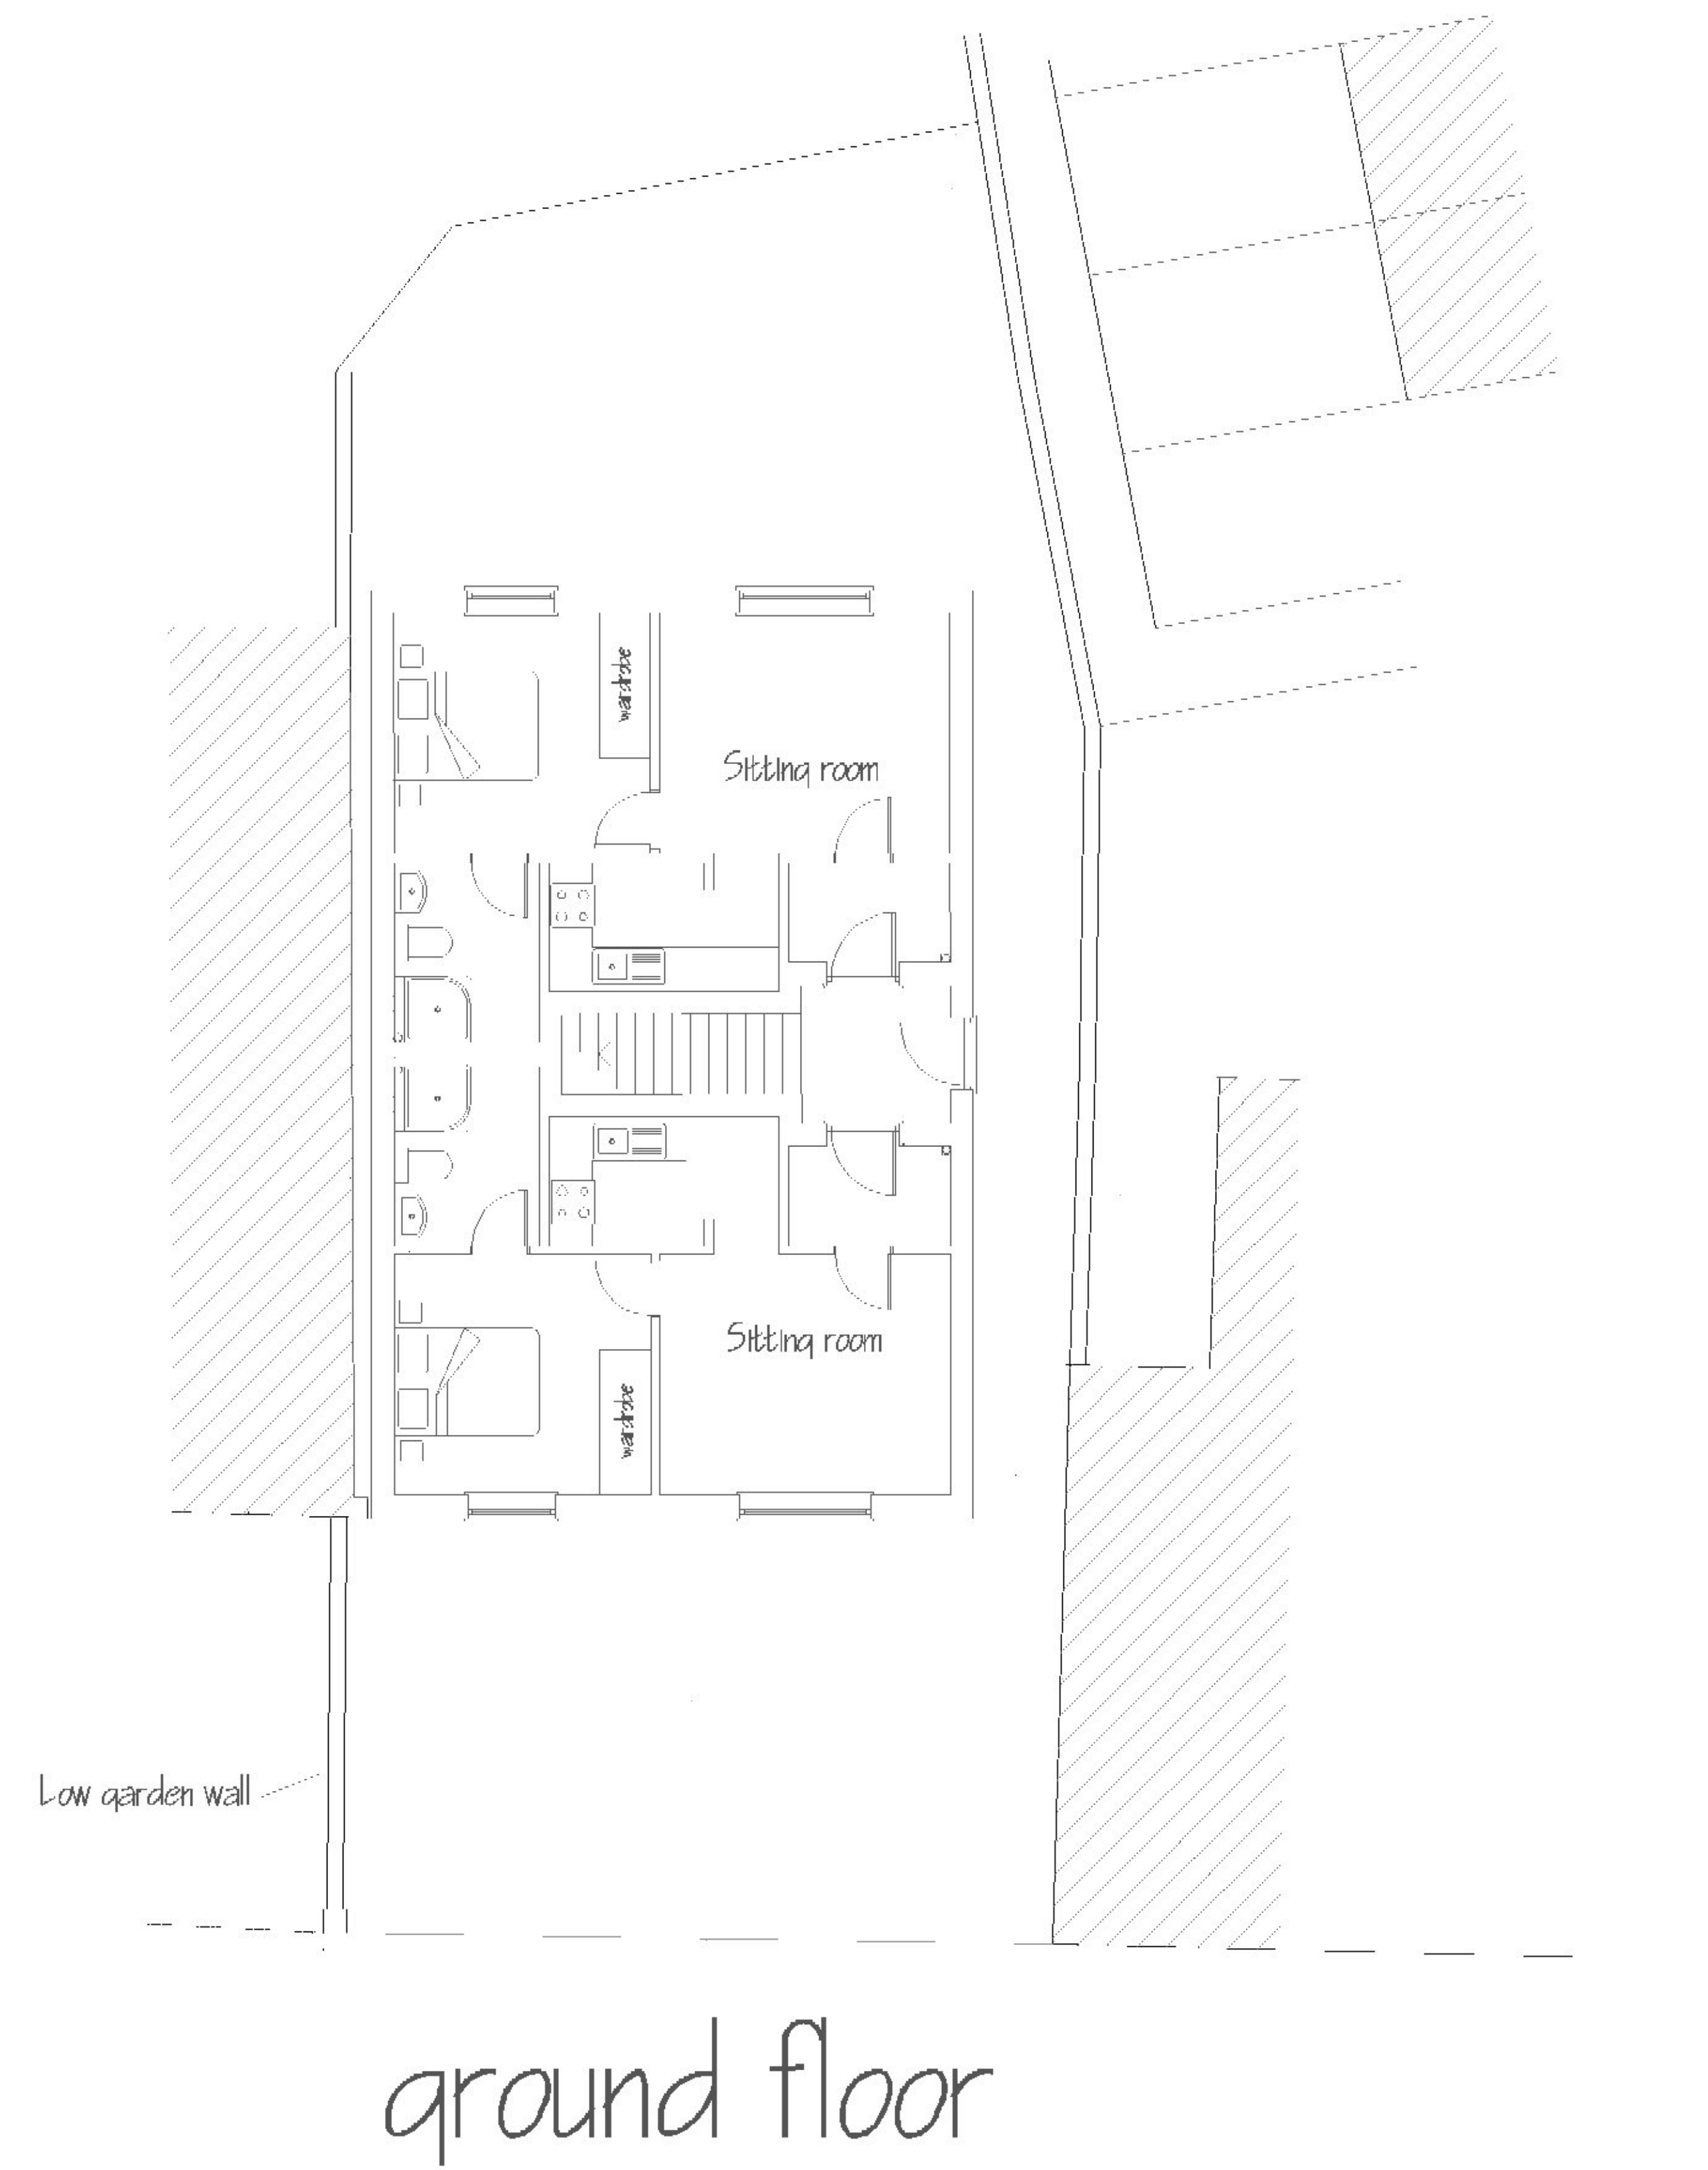

Michael Sale M.R.I.C.S. F.C.I.O.B.  
 Architectural Surveyors  
 16 Dane Close, Kedington,  
 Haverhill, Suffolk. CB9 7NX  
 Telephone: 01440 702106  
 Fax: 08707 065471  
 email: info@michaelsale.co.uk  
 website: www.michaelsale.co.uk  
 Proposed apartment building following the  
 demolition of industrial building at  
 Land adjacent 6 Station Road,  
 Haverhill,  
 Suffolk.  
 CB9 0EU

For Onions Yard Developments Ltd

Drawing No: 9192/ 21/ 2  
 Scale: 1:100  
 Drawn By: Nicola Sale  
 Checked By: Michael Sale  
 Date: January 2021