



ground floor

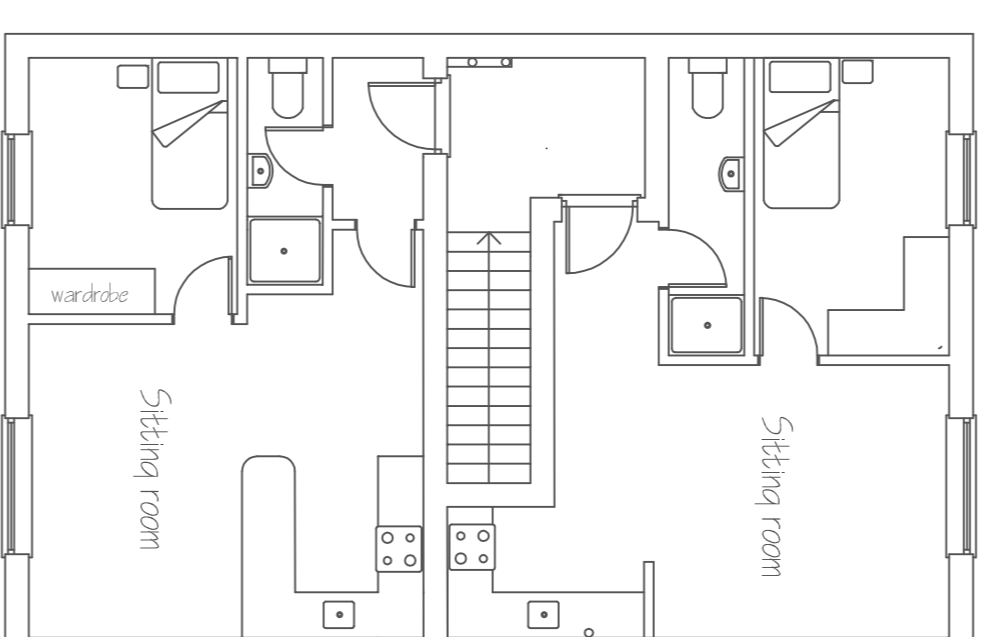

first floor

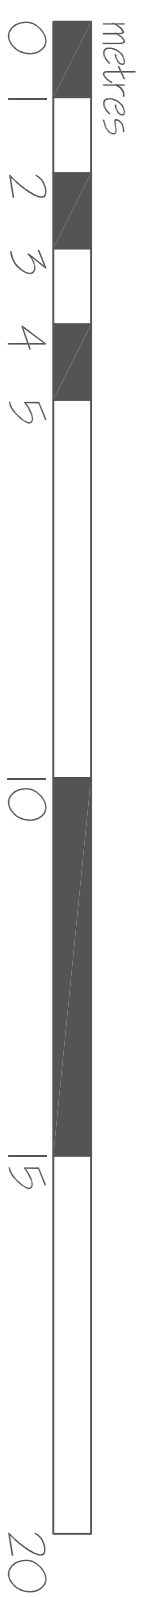

Michael Sale M.R.I.C.S., F.C.I.O.B.,
 Architectural Surveyors
 16 Dane Close, Kedington,
 Haverhill, Suffolk, CB9 7NX
 Telephone: 01440 702106
 Fax: 08707 065471
 email: info@michaelsale.co.uk
 website: www.michaelsale.co.uk

Proposed apartment building following the
 demolition of industrial building at
 Land adjacent 6 Station Road,
 Haverhill,
 Suffolk,
 CB9 0EU

For Onions Yard Developments Ltd

Drawing No: 9192/21/2
 Scale: 1:100
 Drawn By: Nicola Sale
 Checked By: Michael Sale
 Date: January 2021