




ULAS PLANNING

www.ulasplanning.co.uk - info@ulasplanning.co.uk
 9 Dispensary Lane Hackney Central - LONDON
 T . 0778 339 78 67


Project	65 High Street Haverhill Suffolk CB9 8AH		
Drawing	Proposed elevations	Scale	1:100 @ A2
No	21_37-P-01	Date	02.07.2021
Rev No	V1	By	U. Turk




Front /South-West
Elevation

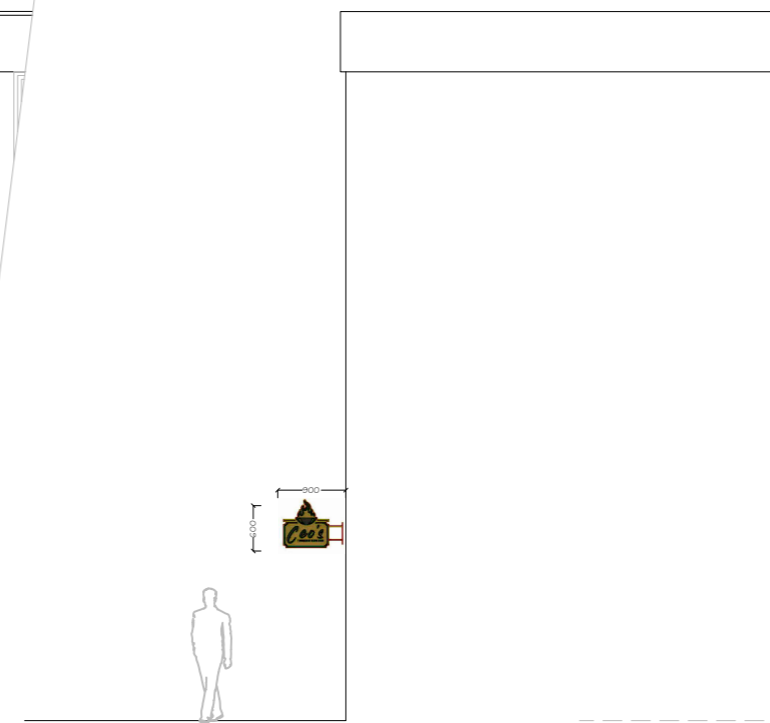

Side /South-East
Elevation

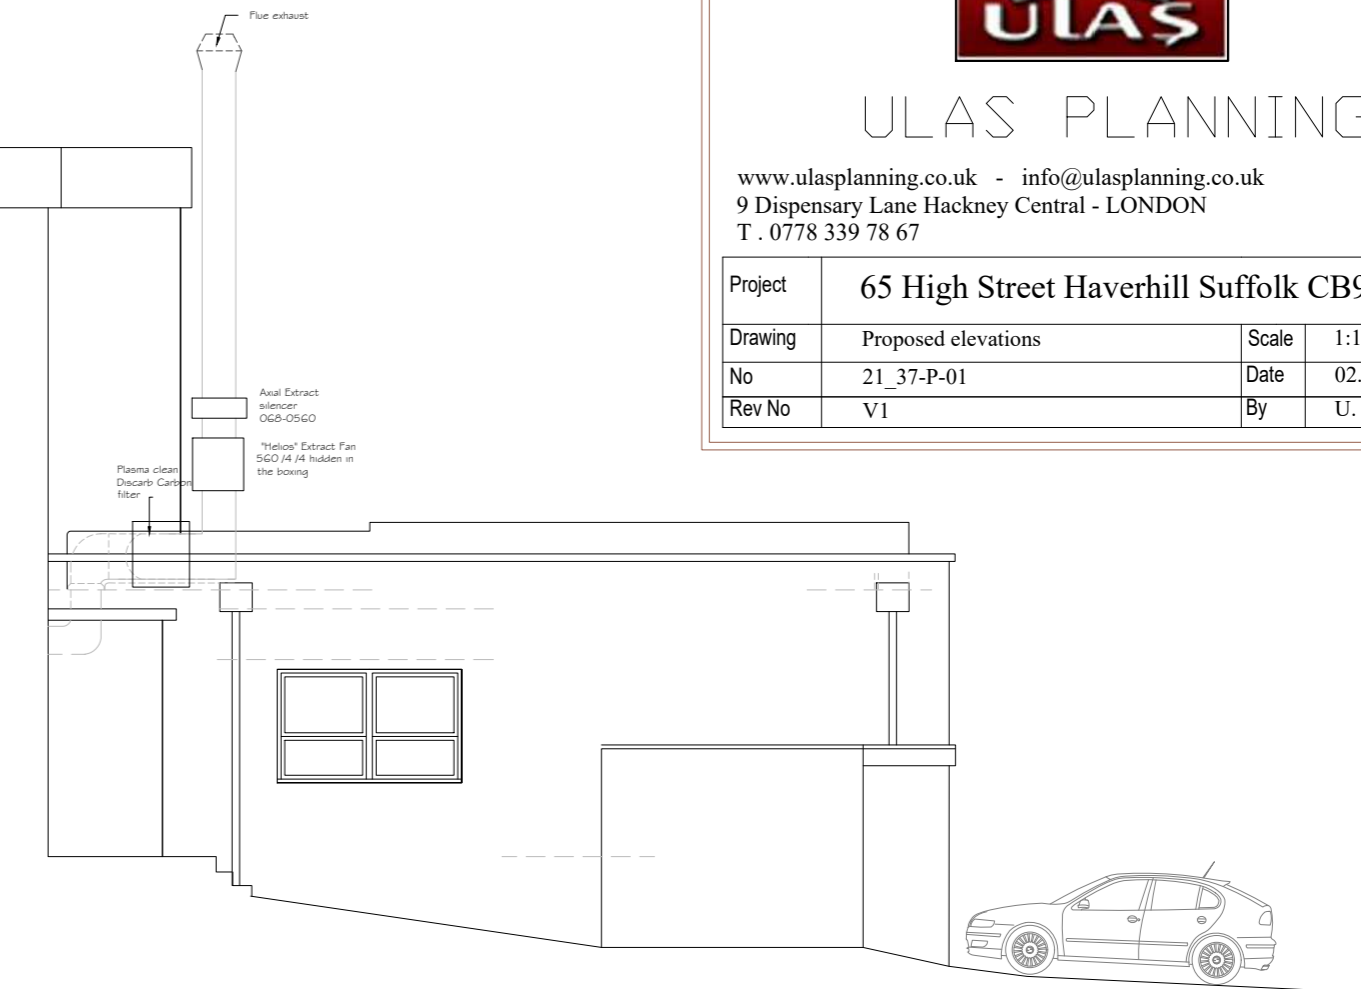

North-West Elevation

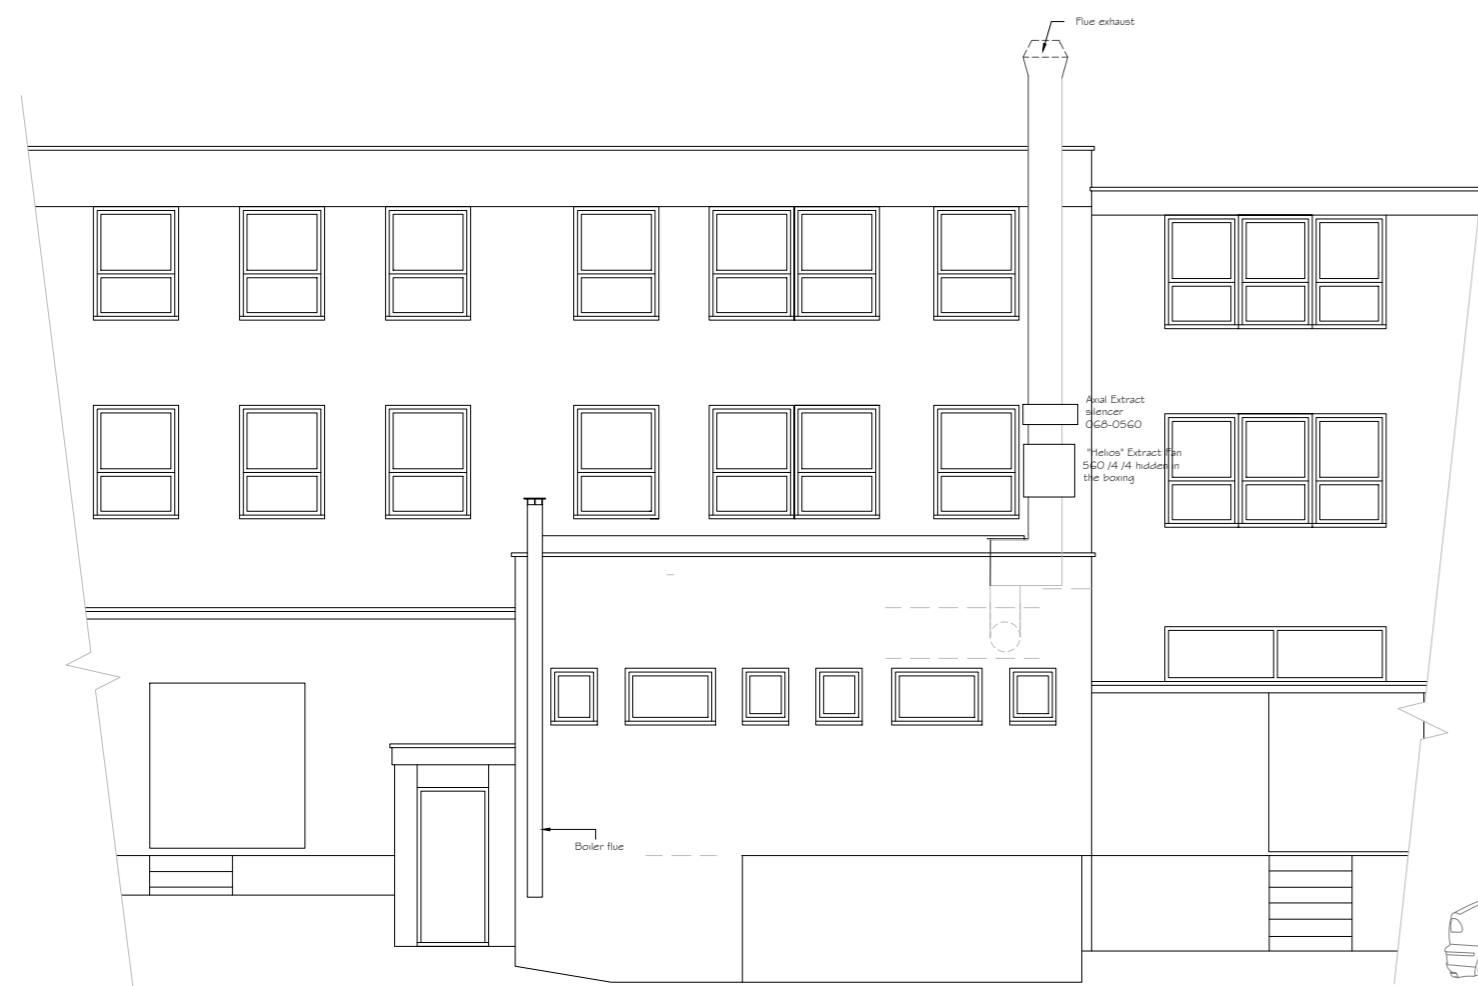

Rear/North-East
Elevation

