

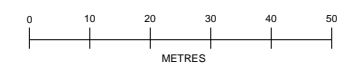


**BLOCK PLAN**  
1:200@A3

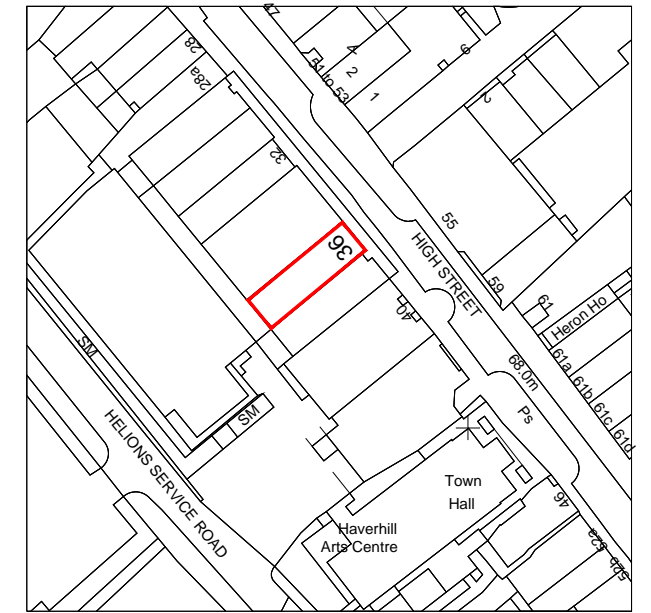

**LOCATION PLAN**  
1:1250@A3

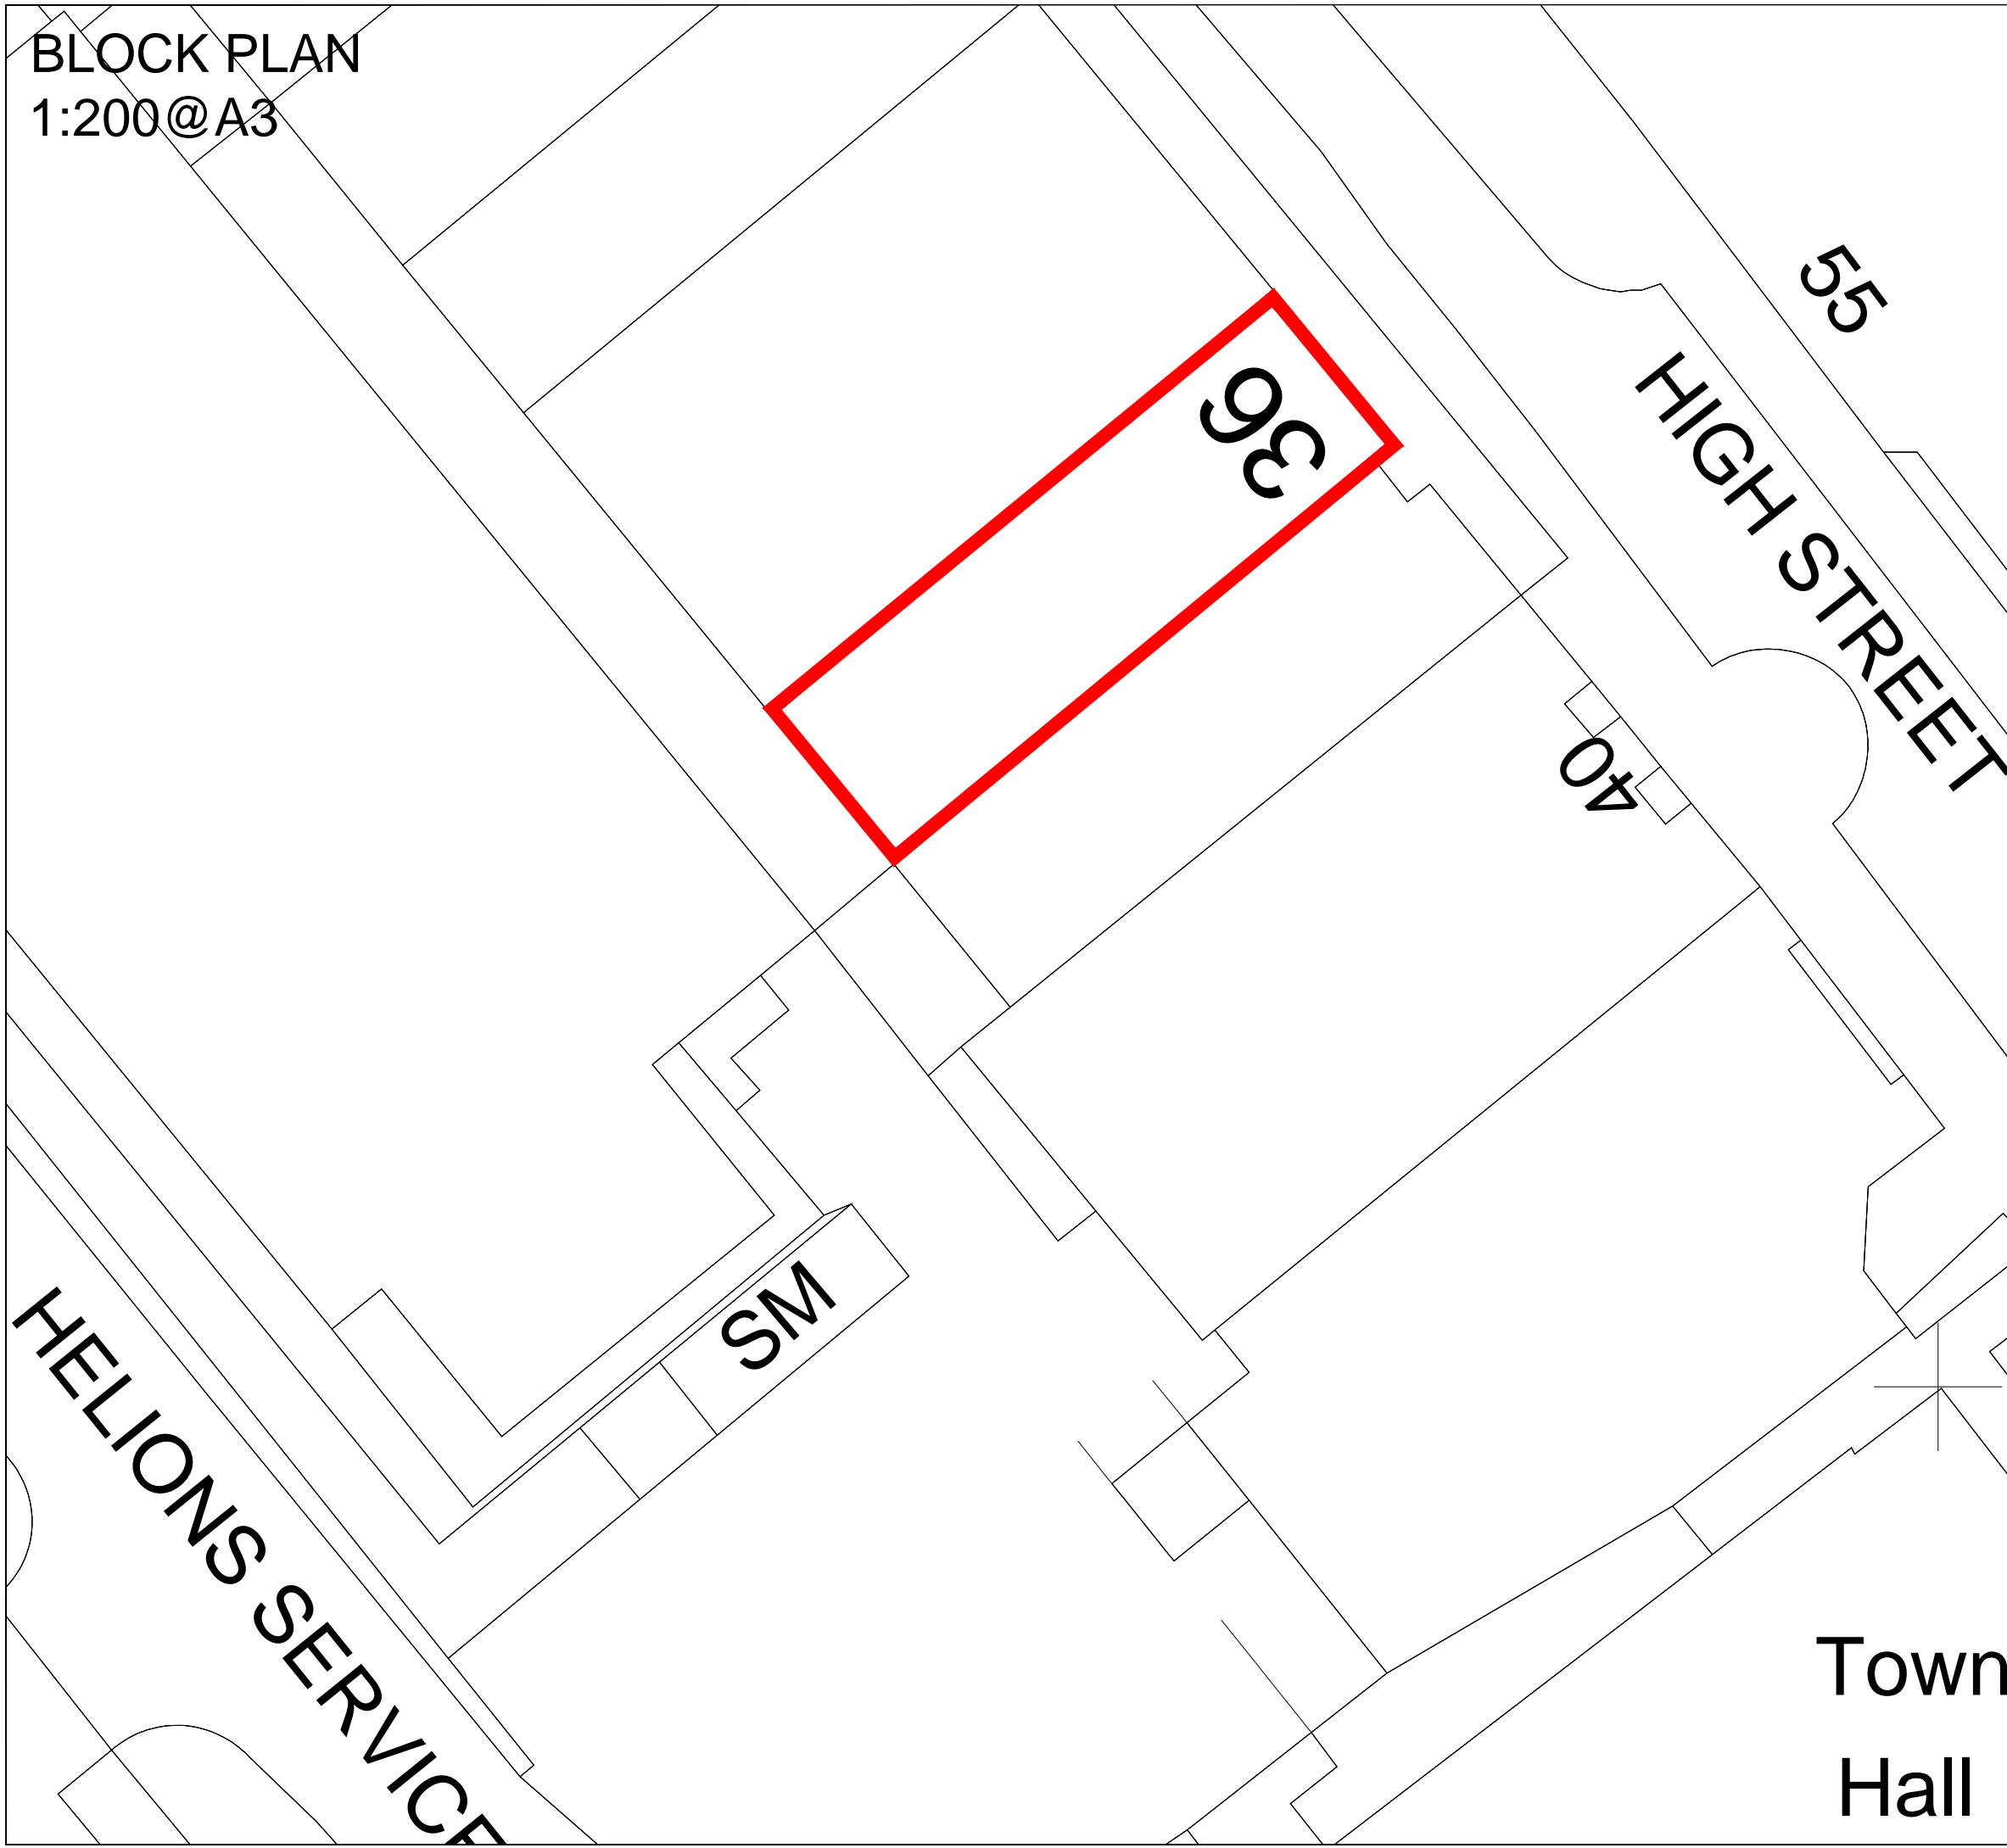

HELIONS SERVICE

Town  
Hall

REV	AMENDMENT	DATE	CHKD
<b>MA DESIGN</b> MARTIN ANTHONY DESIGN LIMITED			
CLIENT			
PROJECT			
DRAWING TITLE			
SCALE	DRAWN BY	CHECKED	DATE
1:200@A3 1:200@A3	MAS	-	DEC'20
TO BE PRINTED ON A3 AT 100% OR NO SCALING			
DRAWING NUMBER		REVISION	
20119-01		-	