


NOTES

Reproduced from the Ordnance Survey map with the permission of the Controller of Her Majesty's Stationary Office, © Crown Copyright
 C A Cornish Architects
 Licence No. AR161859

Where applicable this drawing is to be read in conjunction with other consultants drawings and with the specification.

Subject to Statutory Approvals.

 Development boundary

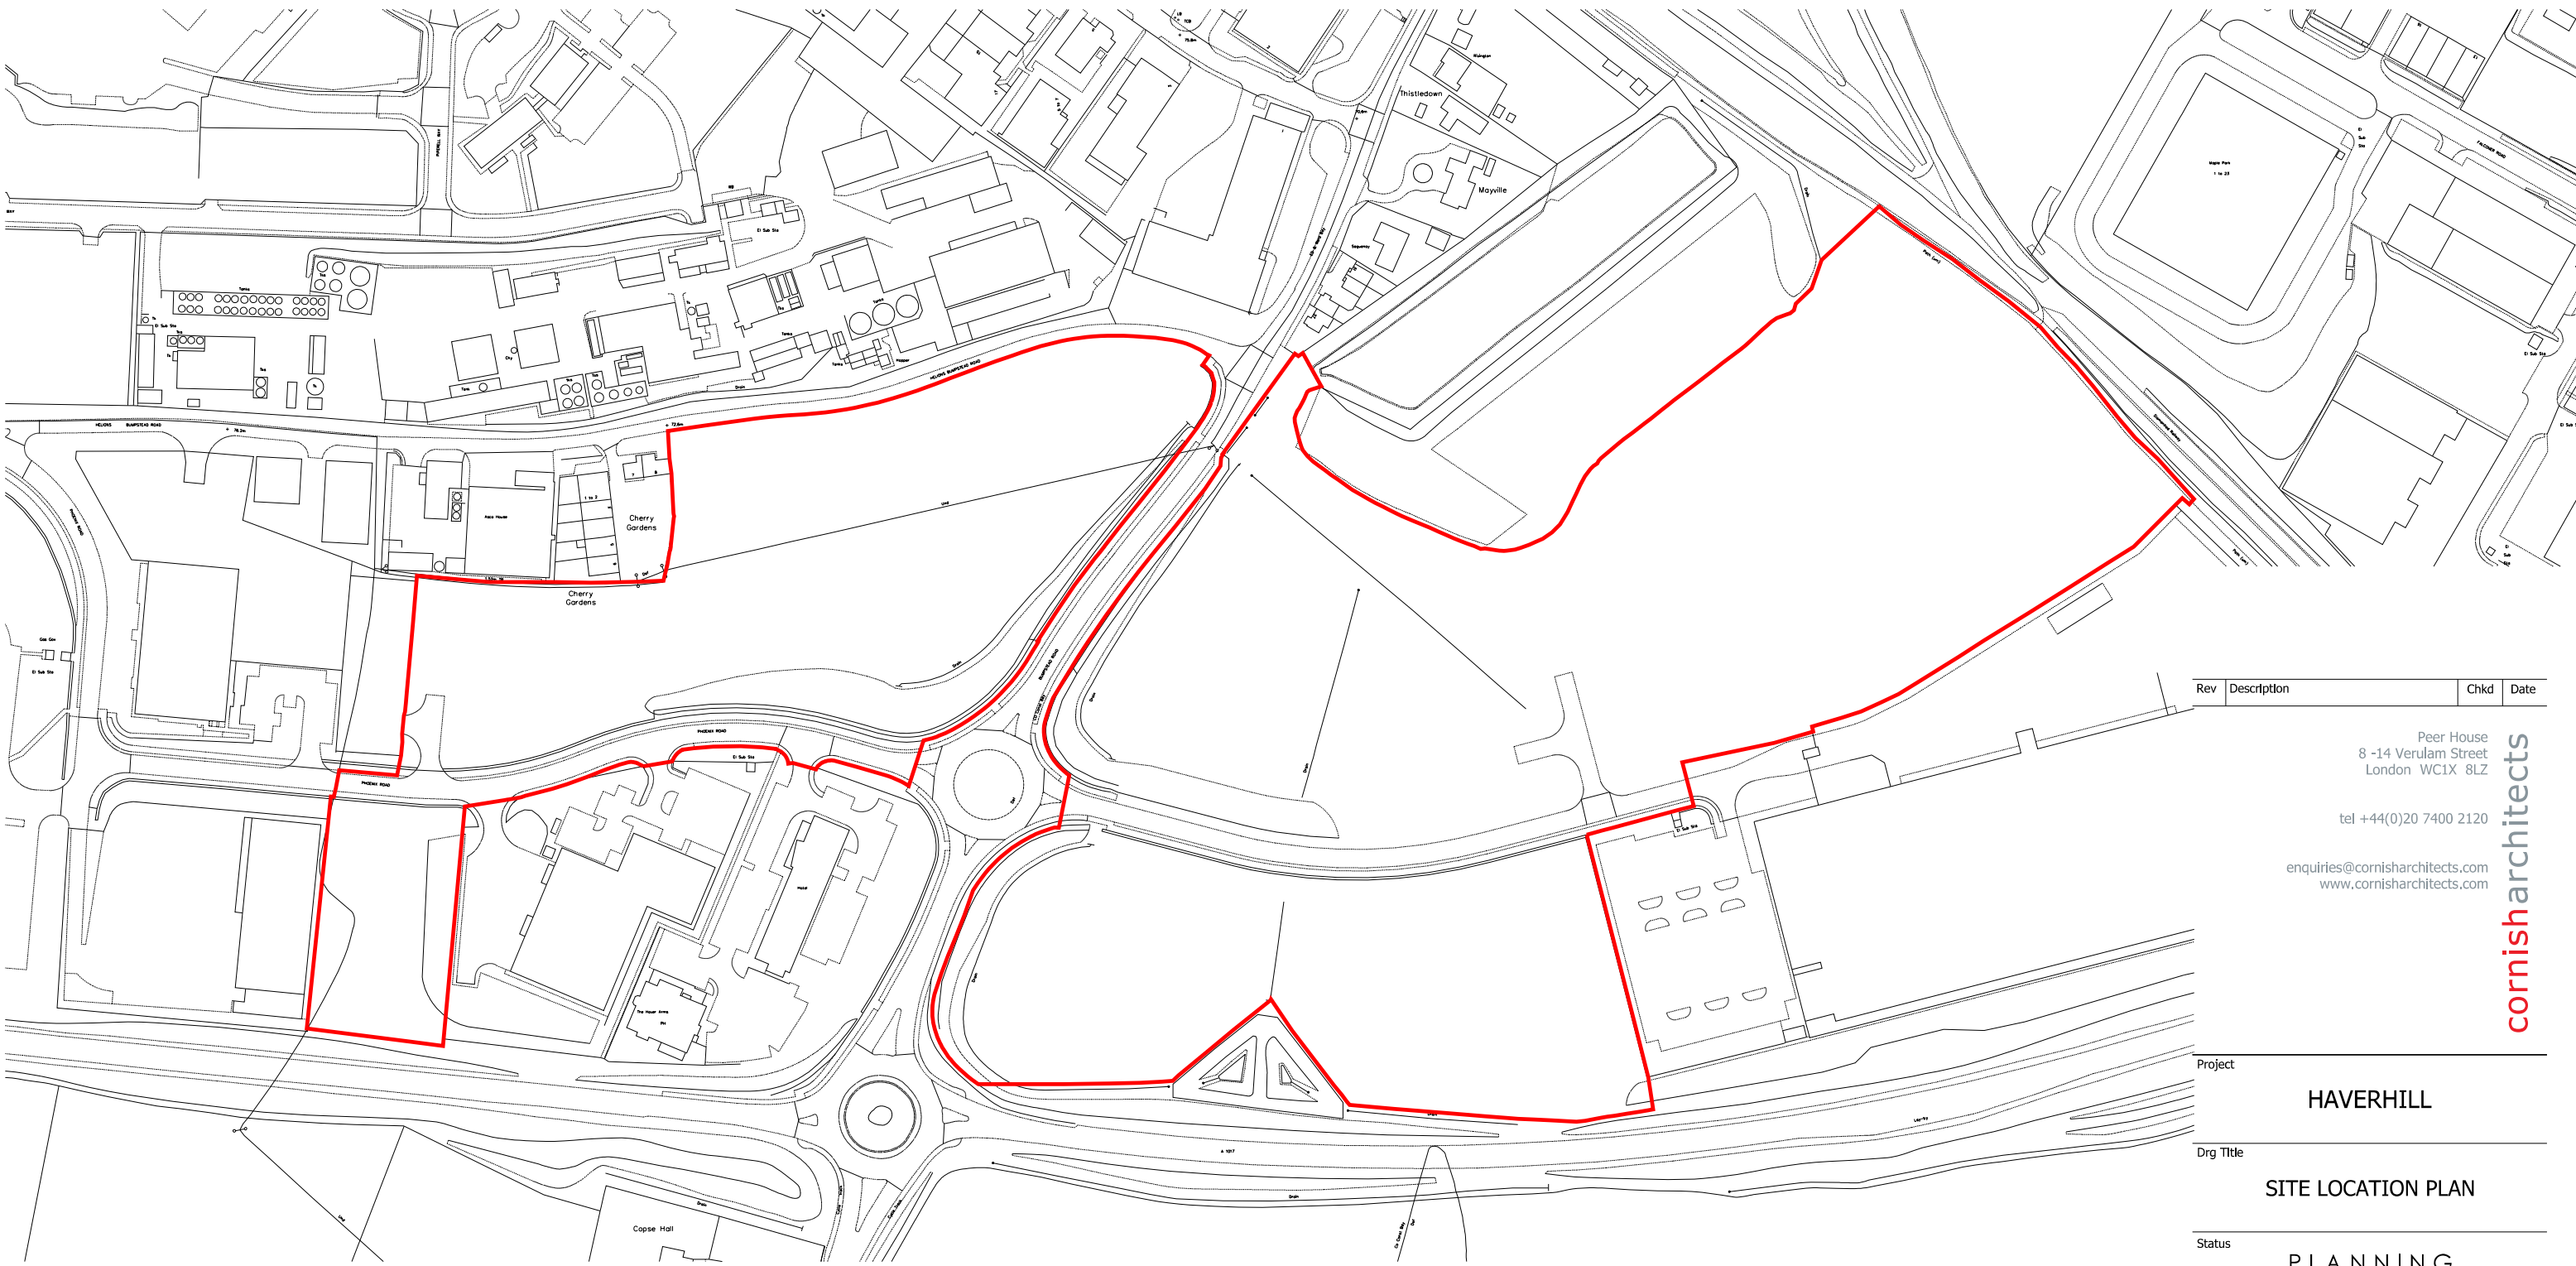

Rev	Description	Chkd	Date
-----	-------------	------	------

Peer House
 8 -14 Verulam Street
 London WC1X 8LZ

tel +44(0)20 7400 2120


enquiries@cornisharchitects.com
 www.cornisharchitects.com

cornisharchitects

Project
HAVERHILL

Drg Title
SITE LOCATION PLAN

Status
PLANNING

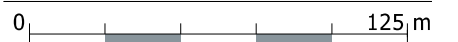

Scale
 1:2500 @ A3
 Date
 21/09/2015

Drg No
15016 / TP / 001
 Rev
 -