

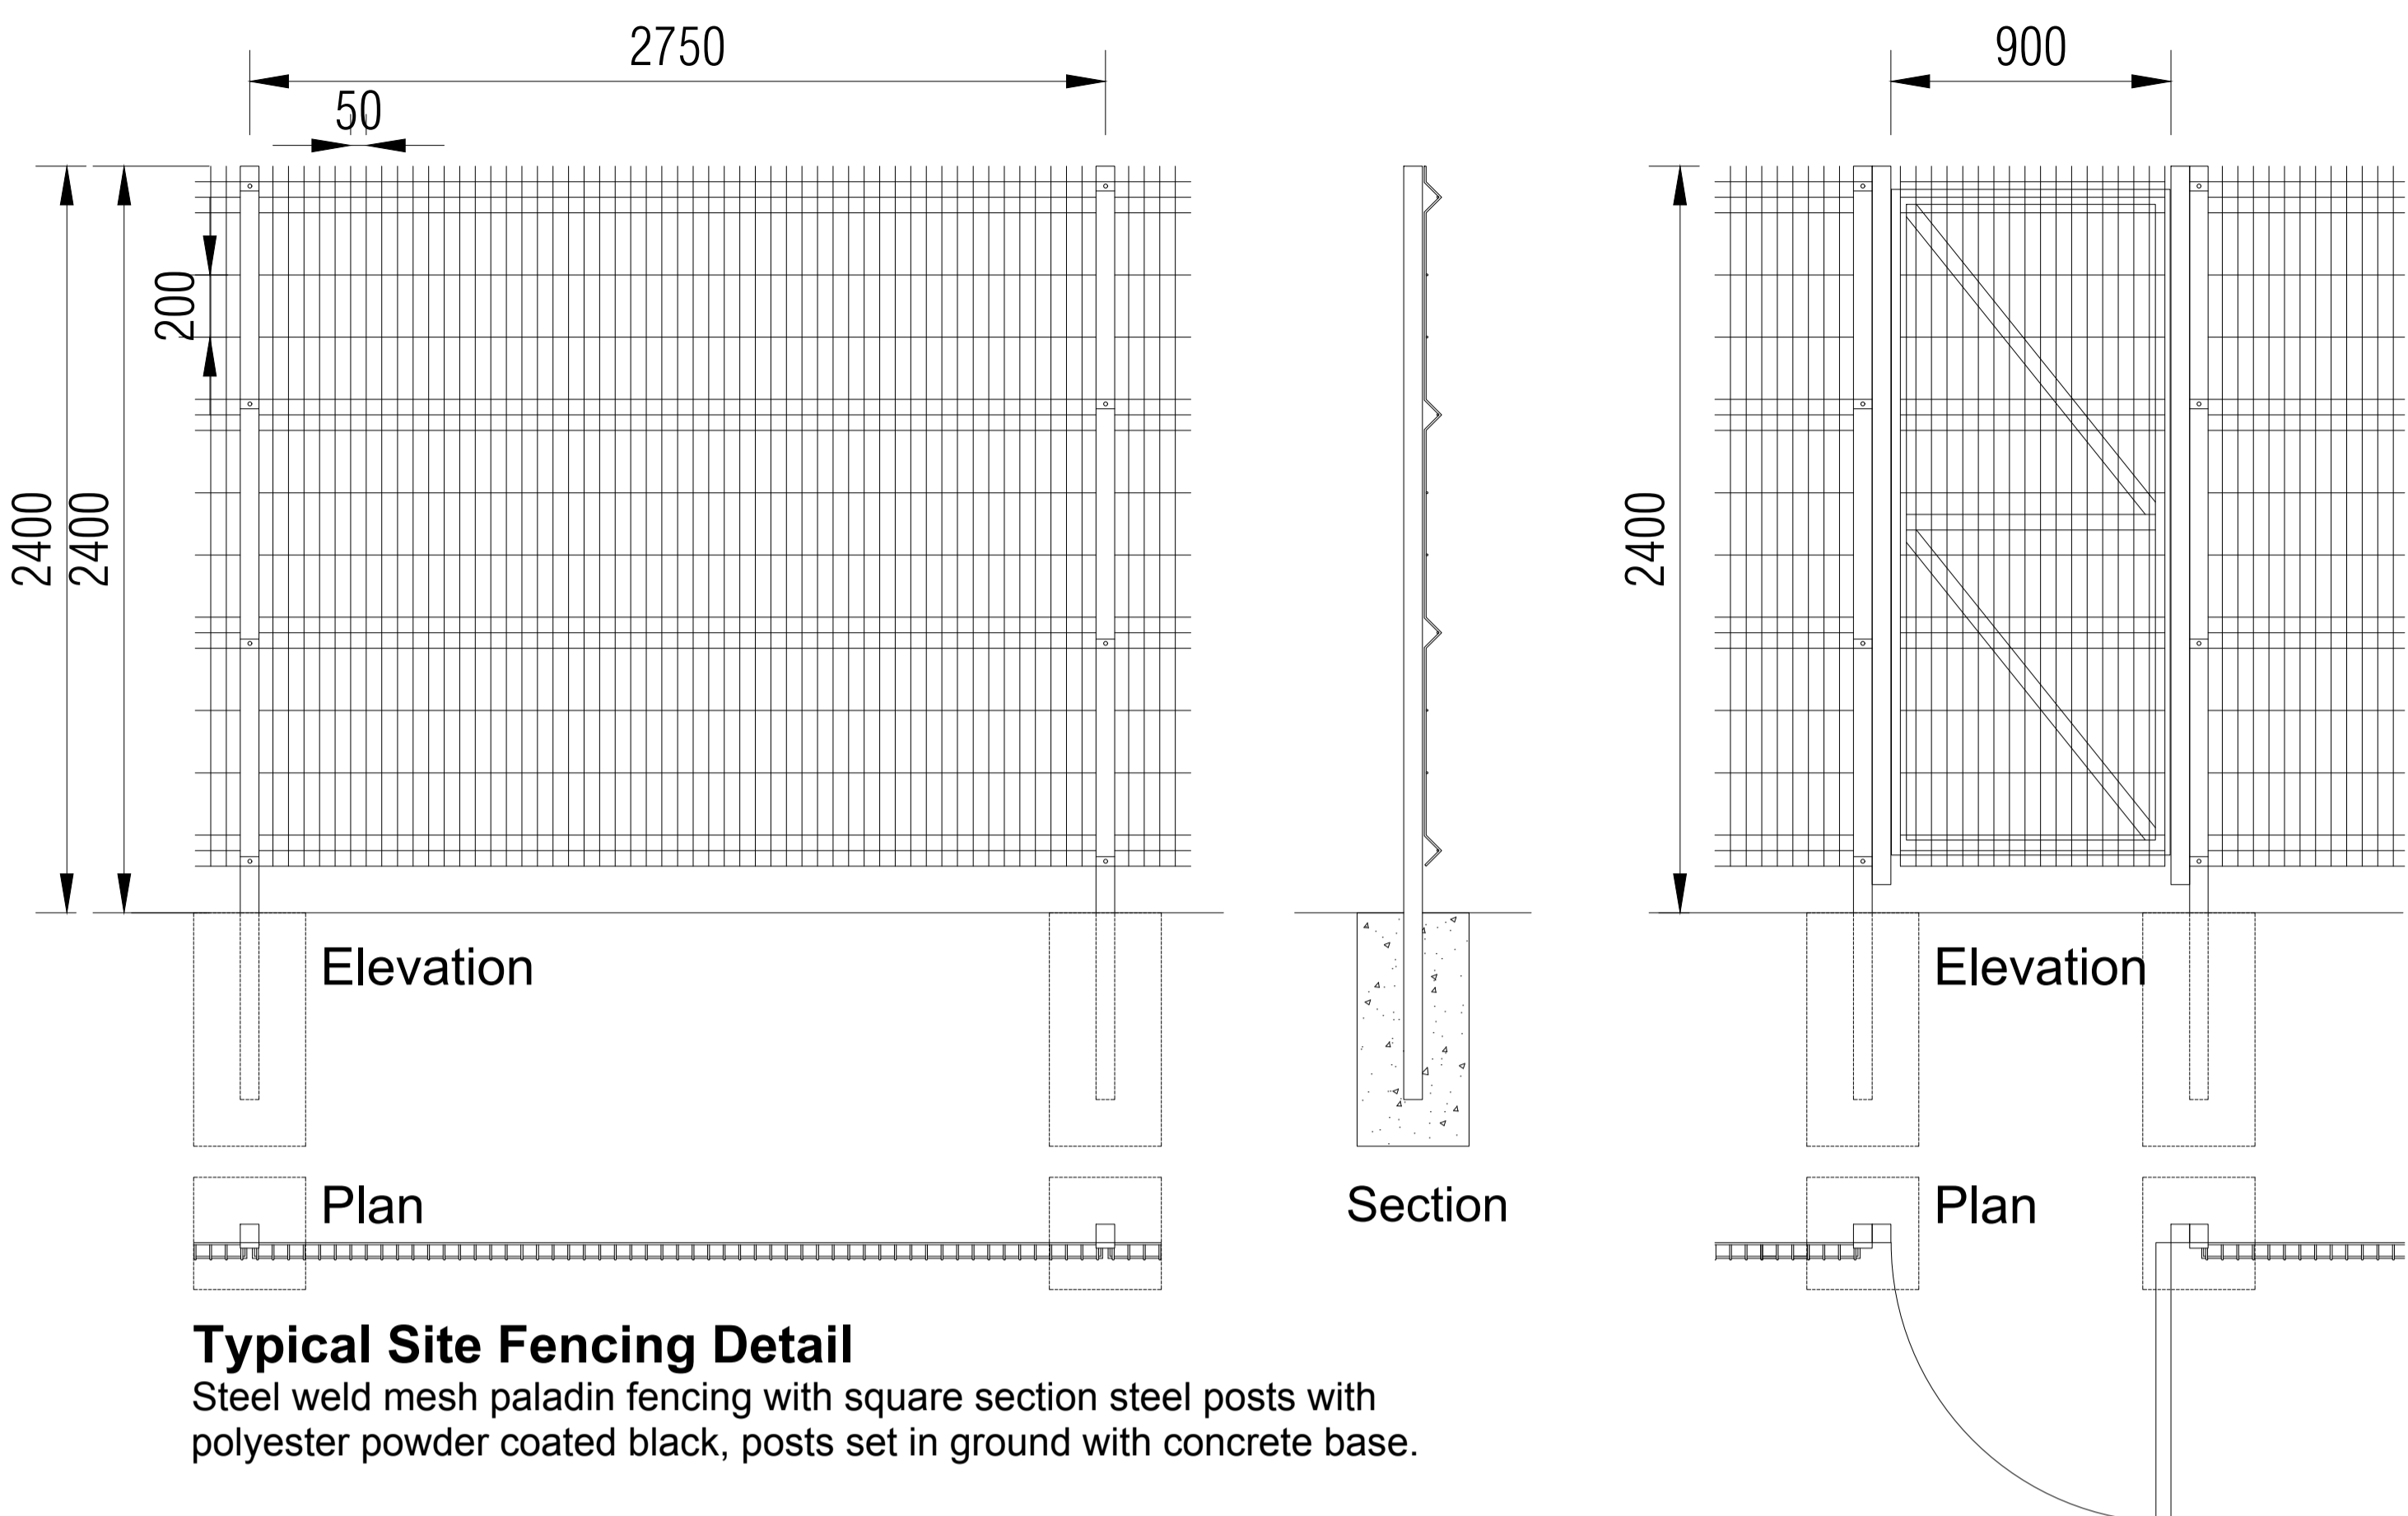
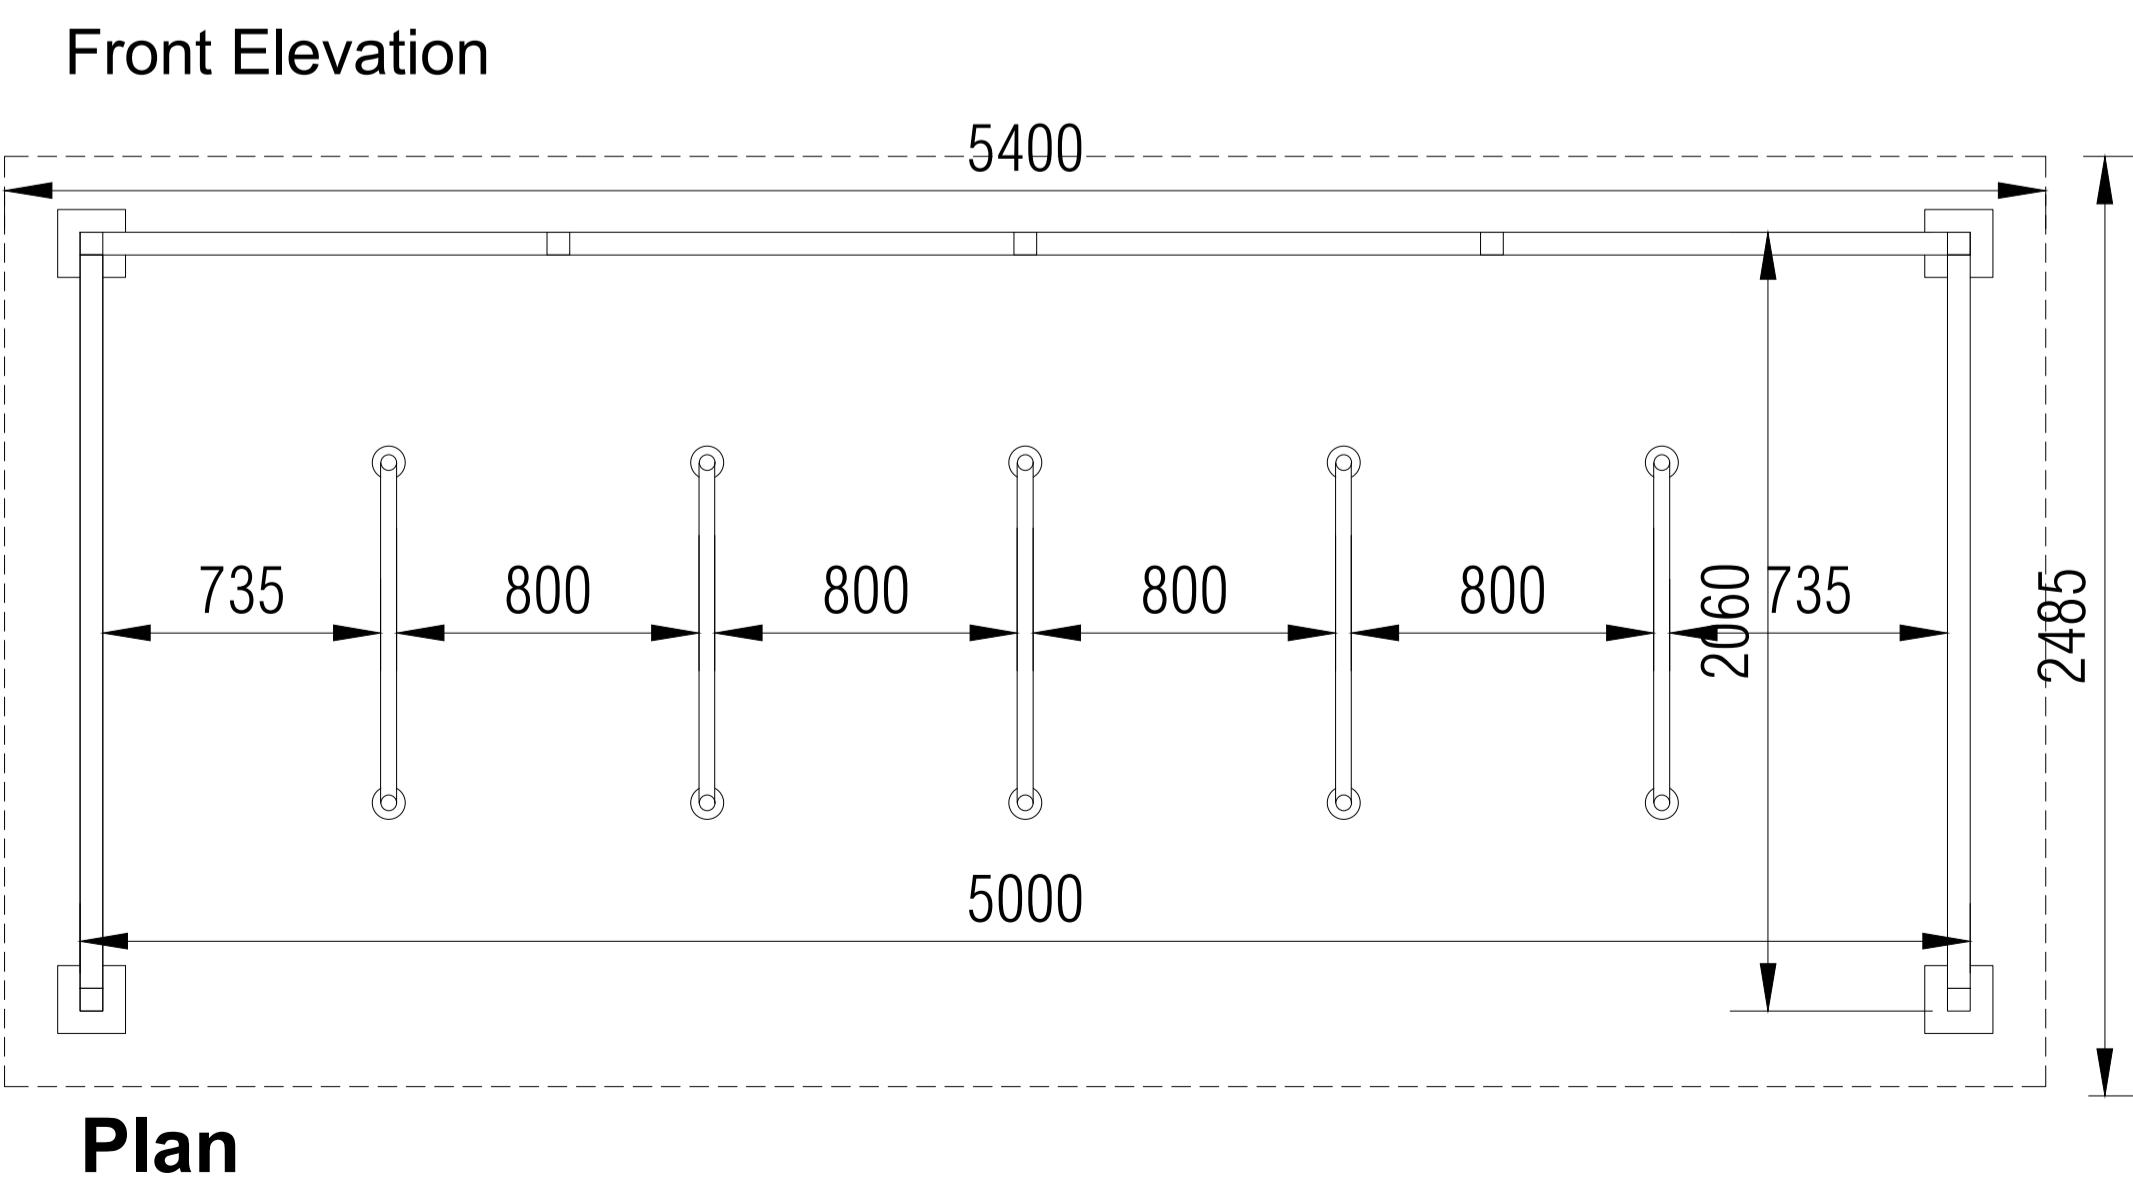


NOTES
 this drawing and design is the copyright of aja architects llp and must not be reproduced in part or in whole without prior written consent. contractors must verify all dimensions on site before commencing work or preparing shop drawings if in doubt ASK.
 Where this drawing contains any Ordnance Survey mapping material, it has been reproduced under license number 100052278.
 Ordnance Survey © Crown copyright

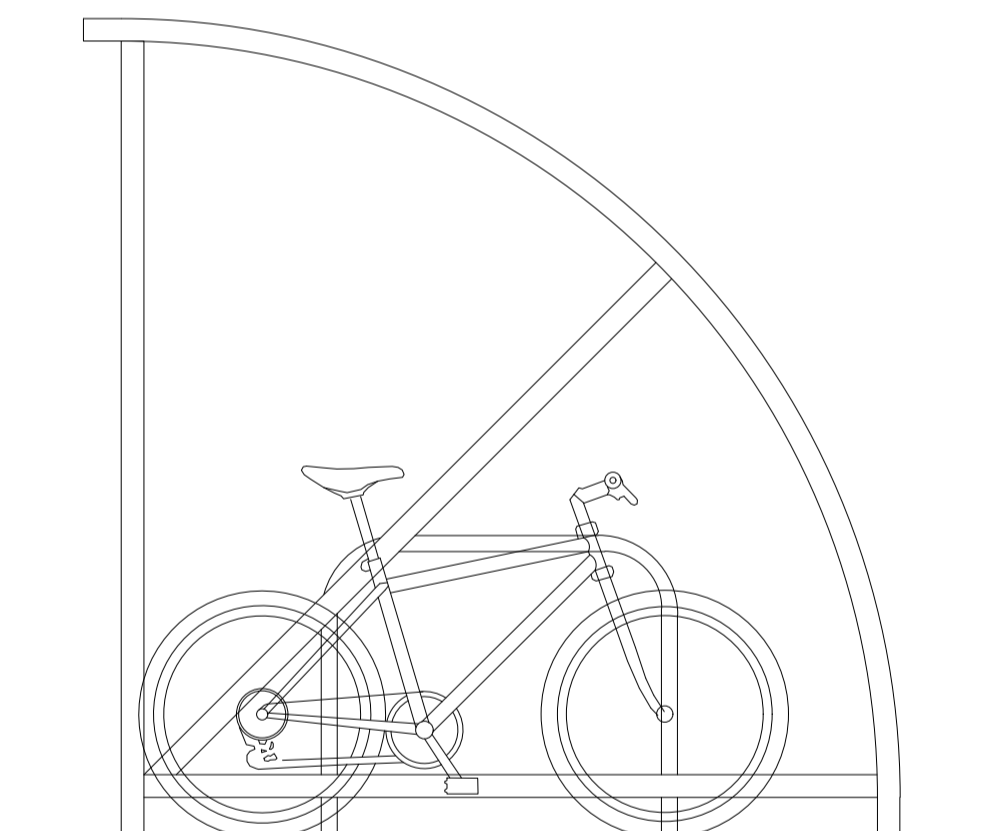

TYPICAL GATE CONSTRUCTION:
 2.4m high steel framed gate with paladin fencing to face polyester powder coat finish black, provide push pad release to fire escapes. entrance gates to be manual with locking ability and option to be access controlled at a later date.

Typical Site Fencing Detail
 Steel weld mesh paladin fencing with square section steel posts with polyester powder coated black, posts set in ground with concrete base.

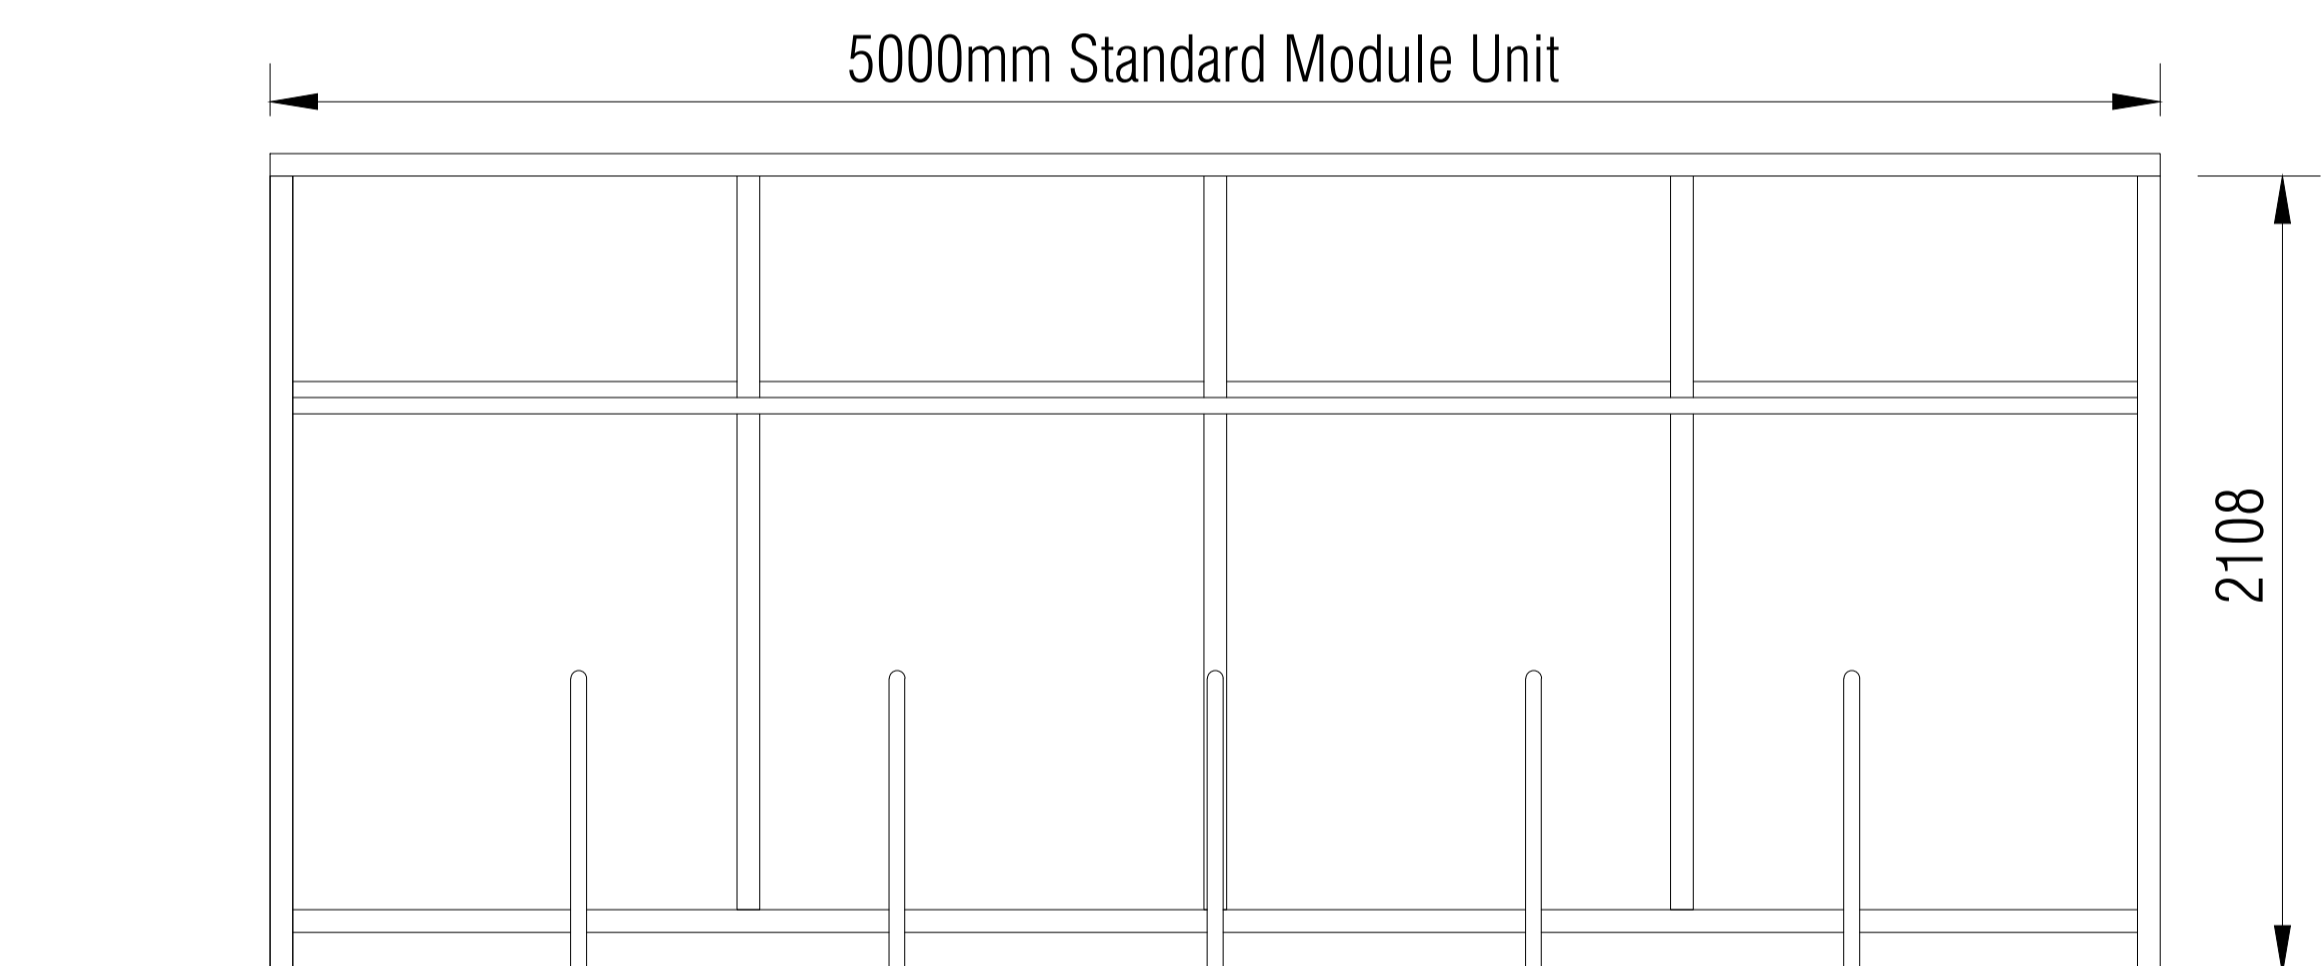

Specification for Cycle Shelters:
 Design Intent
 Standard 5m unit, provides spaces for 10 No cycles. Number of cycle spaces provided to be designated via compliance with Breeam TRA03.
 Contractor to ensure compliance if alternative supplier is proposed.

Frame of heavy duty galv SHS steel frame with clear polycarbonate glazing to roof and ends. Model Falcoquarter shelter by Falco (UK) limited.

Concrete slab with mesh reinforcement laid to 1:80 falls to prevent ponding. with brushed finish trowelled edges. Shelter fit out with Falco ref 02.008.000
 Sheffield cycle stand size 41.5 mmØ x 900mm long x 800mm high bolt down fixing.
 Stands set out as indicated.

Cycle shelters to be adequately lit in accordance with BS 5489 Pt 1 - Lighting of Roads and Amenity Areas.

no.	date	revision	by
-----	------	----------	----



aja architects llp T: 024 7625 3200
 1170 Elliott Court F: 024 7625 3210
 Herald Avenue
 Coventry Business Park E: aja@aja-architects.com
 COVENTRY CV5 6UB W: www.aja-architects.com

aja architects llp is a limited liability partnership registered in England No. OC326721

client



project

Haverhill Business Park
 Icen Way
 Haverhill, Suffolk
 CB9 7FD

drawing

Site Fencing & Cycle Shelter Details

scale 1:20@A1 drawn Tw

checked ajps date April 2019

no

6502-61
PLANNING