


this drawing and design is the copyright of

reproduces in part or in whole without prior written consent. Contractors retrify all dimensions on site before commencing work or preparing shop draw If in doubt ASK.

Where this drawing contains any Ordnance Survey mapping material, it has bee reproduced under license number 100052278. Ordnance Survey @ Crown copyright

0m 100m 200m

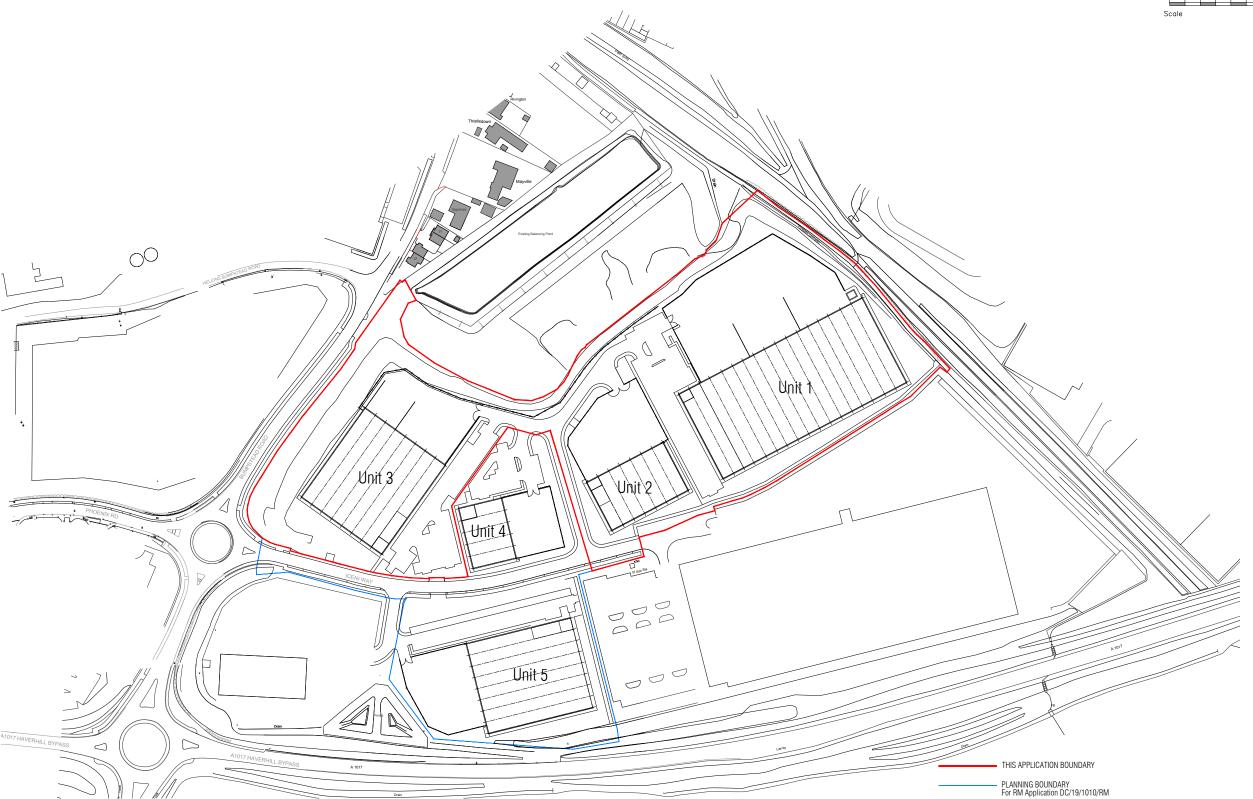



1170 Elliott Court Herald Avenue Coventry Business Park COVENTRY CV5 6UB

E: aja@aja-architects.c W: www.aja-architects.c

childreds lip is a limited liability partnership registered in England No. OC32a



project

Haverhill Business Park Iceni Way Haverhill, Suffolk CB9 7FD

Site Location Plan

scale 1:1250@A1 drawn Tw checked alps date 24/06/2019

no

6502-703 D PLANNING