
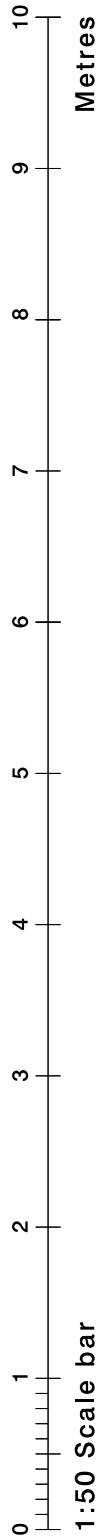


Sign 1 - Scale 1:50
DT2 12m totem

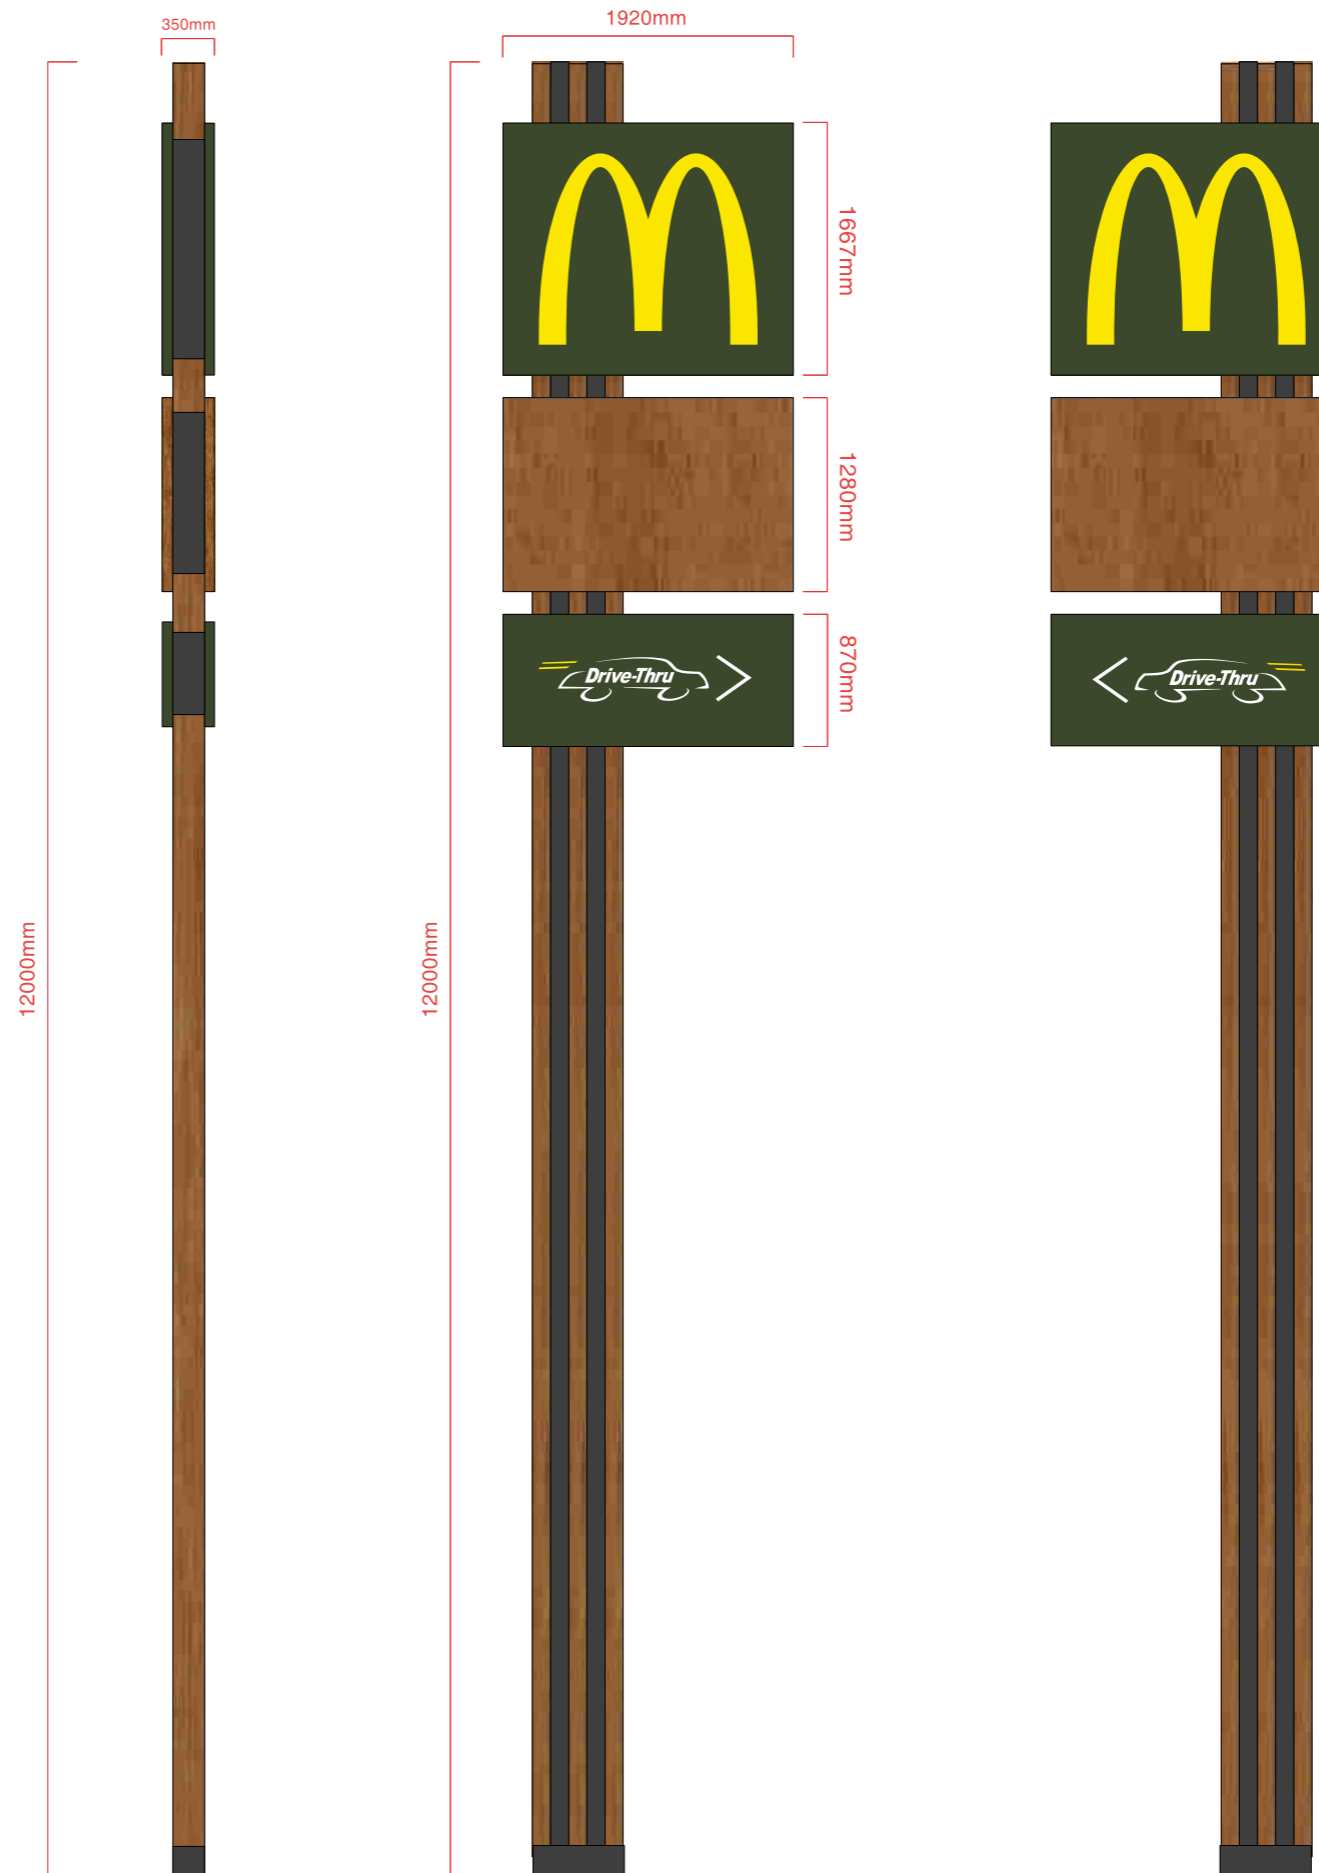

Site
McDonald's,
Various

Job Number
98748A Page 2

Drawing Location
U:\2019\2019 Drawings\McDonalds\

Scale
as shown @ A3

Issue / Rev
1

Drawn By
AL

Checked By
PM

Sales Rep
ARB

Date
27/08/2019



BUTTERFIELD SIGNS LTD
174 Sunbridge Rd
Bradford
West Yorkshire
BD1 2RZ
Tel: 01274 722244
Fax: 01274 848996
Web: www.butterfieldsigns.co.uk