



ERDDS Banner Sign - Scale 1:20

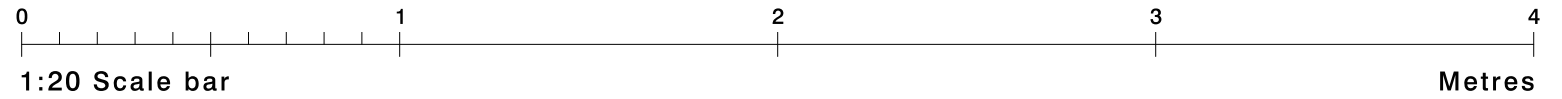


1No. ERDDS Banner Sign, panels powdercoated to match RAL 7022 Grey.


Plan View

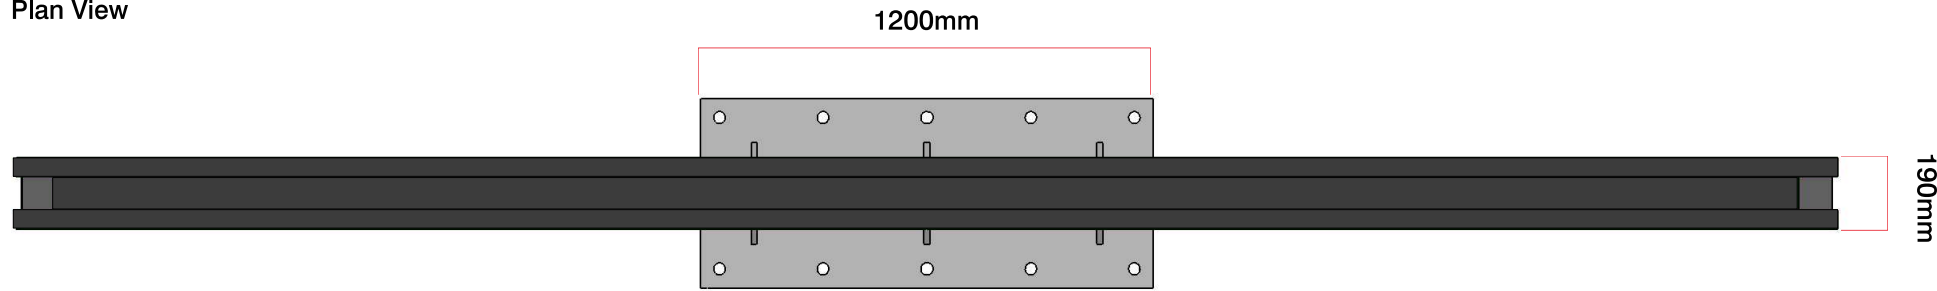

Front View

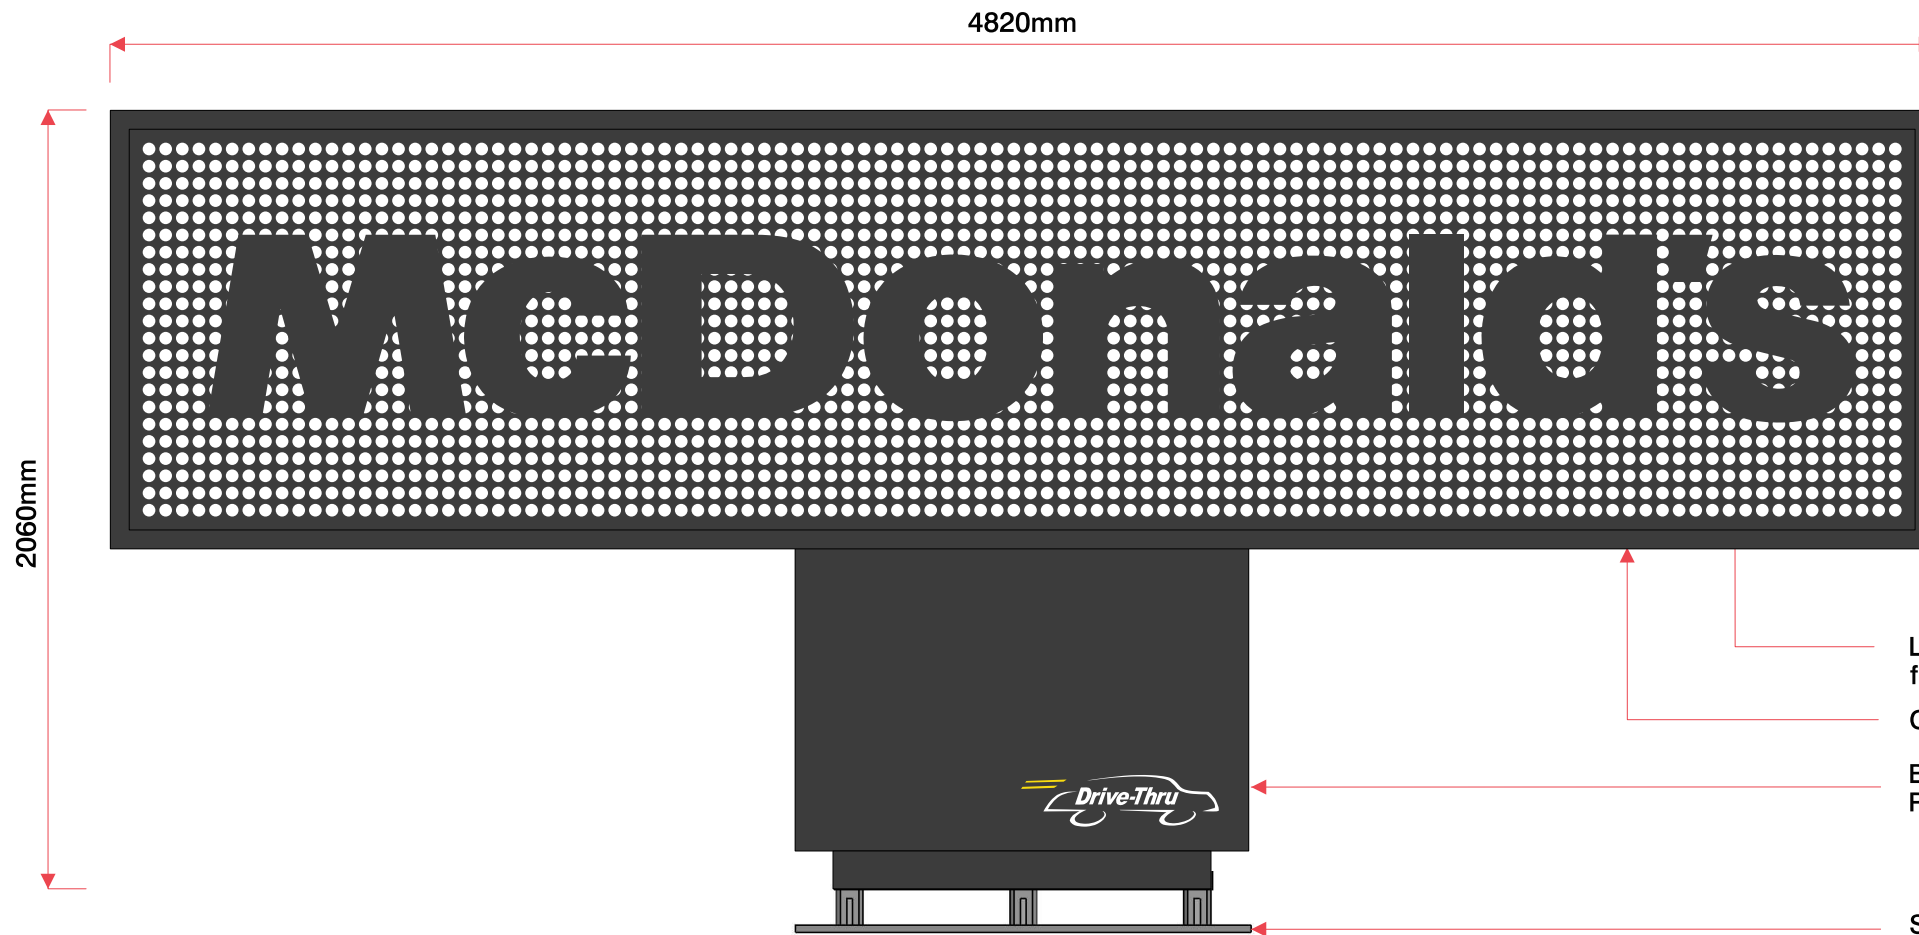

Side View
150mm

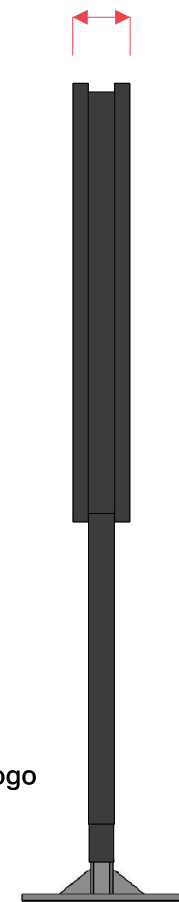

Laser cut & punched face panels finished to match RAL '7022 Grey'

Outer Steelwork

Bottom cladding finished to match RAL '7022 Grey' with applied vinyl logo

Steel base plate



Site
McDonald's,
Various
(ERDDS Banner Unit)

Job Number
98748A
Drawing Location
U:\2019\2019 Drawings\McDonalds\

Scale
as shown @ A3
Issue / Rev
1

Drawn By
BF
Checked By
PM

Sales Rep
ARB
Date
13/09/2019



BUTTERFIELD SIGNS LTD
174 Sunbridge Rd
Bradford
West Yorkshire
BD1 2RZ
Tel: 01274 722244
Fax: 01274 848996
Web: www.butterfieldsigns.co.uk