



# Sign 1 - FG-MCD-524 - Scale 1:20 Double Digital Menu Board

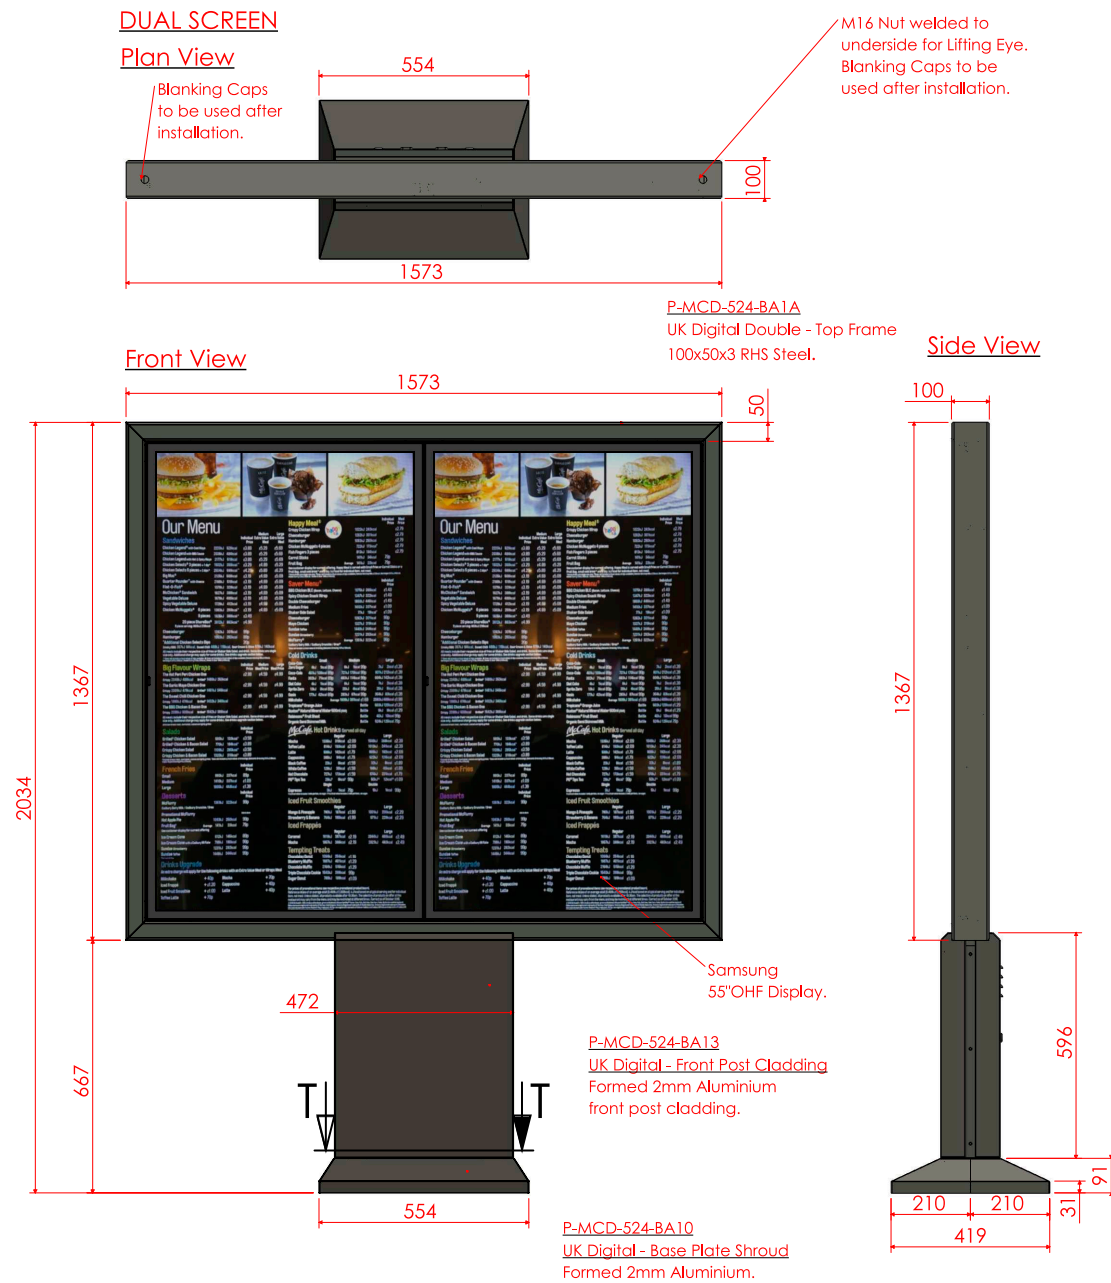

## Proposed Signage

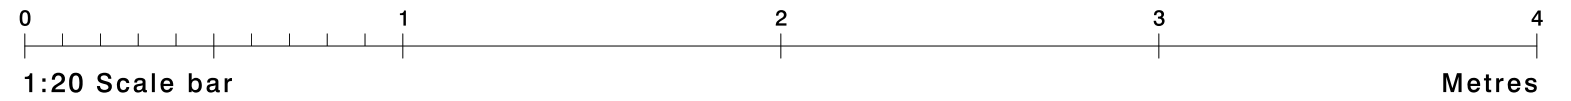

## Colour reference

RAL7022 Umbra Grey with a fine textured finish.



**Site**  
Digital Drive Thru Lane  
McDIGDT

**Job Number**  
87779A

**Drawing Location**  
M:\2018 Drawings\McDonalds\87779

**Scale**  
as shown @ A3

**Issue / Rev**  
2

**Drawn By**  
KG

**Checked By**  
PM

**Sales Rep**  
ARB

**Date**  
16/10/2018



**BUTTERFIELD SIGNS LTD**  
174 Sunbridge Rd  
Bradford  
West Yorkshire  
BD1 2RZ  
Tel: 01274 722244  
Fax: 01274 848996  
Web: www.butterfieldsigns.co.uk