



# Sign 2 - FG-MCD-525 - Scale 1:20 Single Digital Menu Board

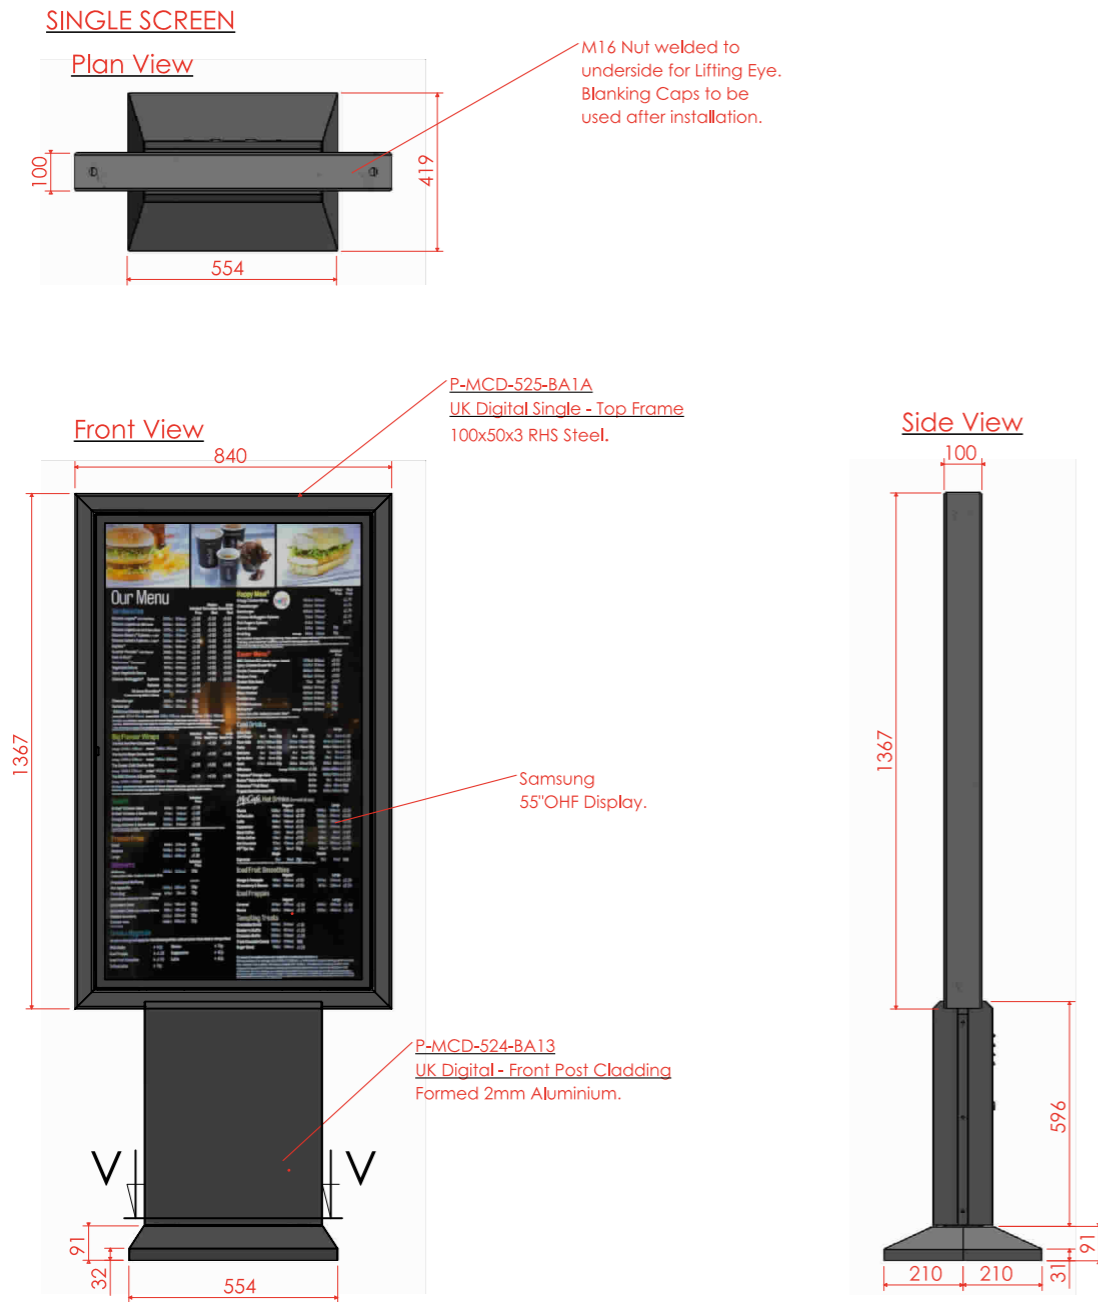

## Proposed Signage

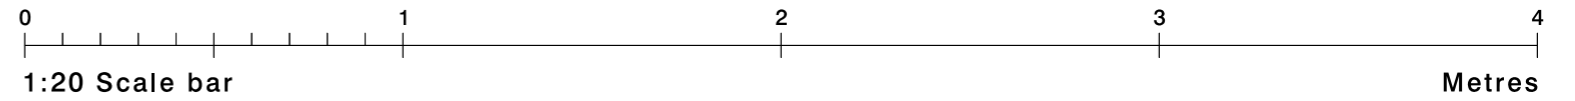

### Colour reference

RAL7022 Umbra Grey with a fine textured finish.



Site  
Digital Drive Thru Lane  
McDIGDT

Job Number  
87779A

Drawing Location  
M:\2018 Drawings\McDonalds\87779

Scale  
as shown @ A3

Issue / Rev  
2

Drawn By  
KG

Checked By  
PM

Sales Rep  
ARB

Date  
16/10/2018



BUTTERFIELD SIGNS LTD  
174 Sunbridge Rd  
Bradford  
West Yorkshire  
BD1 2RZ  
Tel: 01274 722244  
Fax: 01274 848996  
Web: www.butterfieldsigns.co.uk