




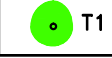
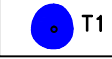



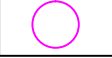
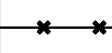


KEY

-  T1 Category A - Tree of high quality and value.
-  T1 Category B - Tree of moderate quality and value.
-  T1 Category C - Tree of low quality and value.
-  T1 Category U - Tree in irreversible decline or dead.
-  H1
G1 Existing hedge or group. Colour coded as above in accordance with BS 5837 to be removed.
-  T1 Category A - Tree of high quality and value to be removed.
-  T1 Category B - Tree of moderate quality and value to be removed.
-  T1 Category C - Tree of low quality and value to be removed.
-  T1 Category U - Tree in irreversible decline or dead to be removed.
-  H1
G1 Existing hedge or group. Colour coded as above in accordance with BS 5837 to be removed.
-  Root Protection Area as calculated in accordance with BS 5837:2012.
-  Approximate line of protective fencing to be erected in accordance with BS 5837.

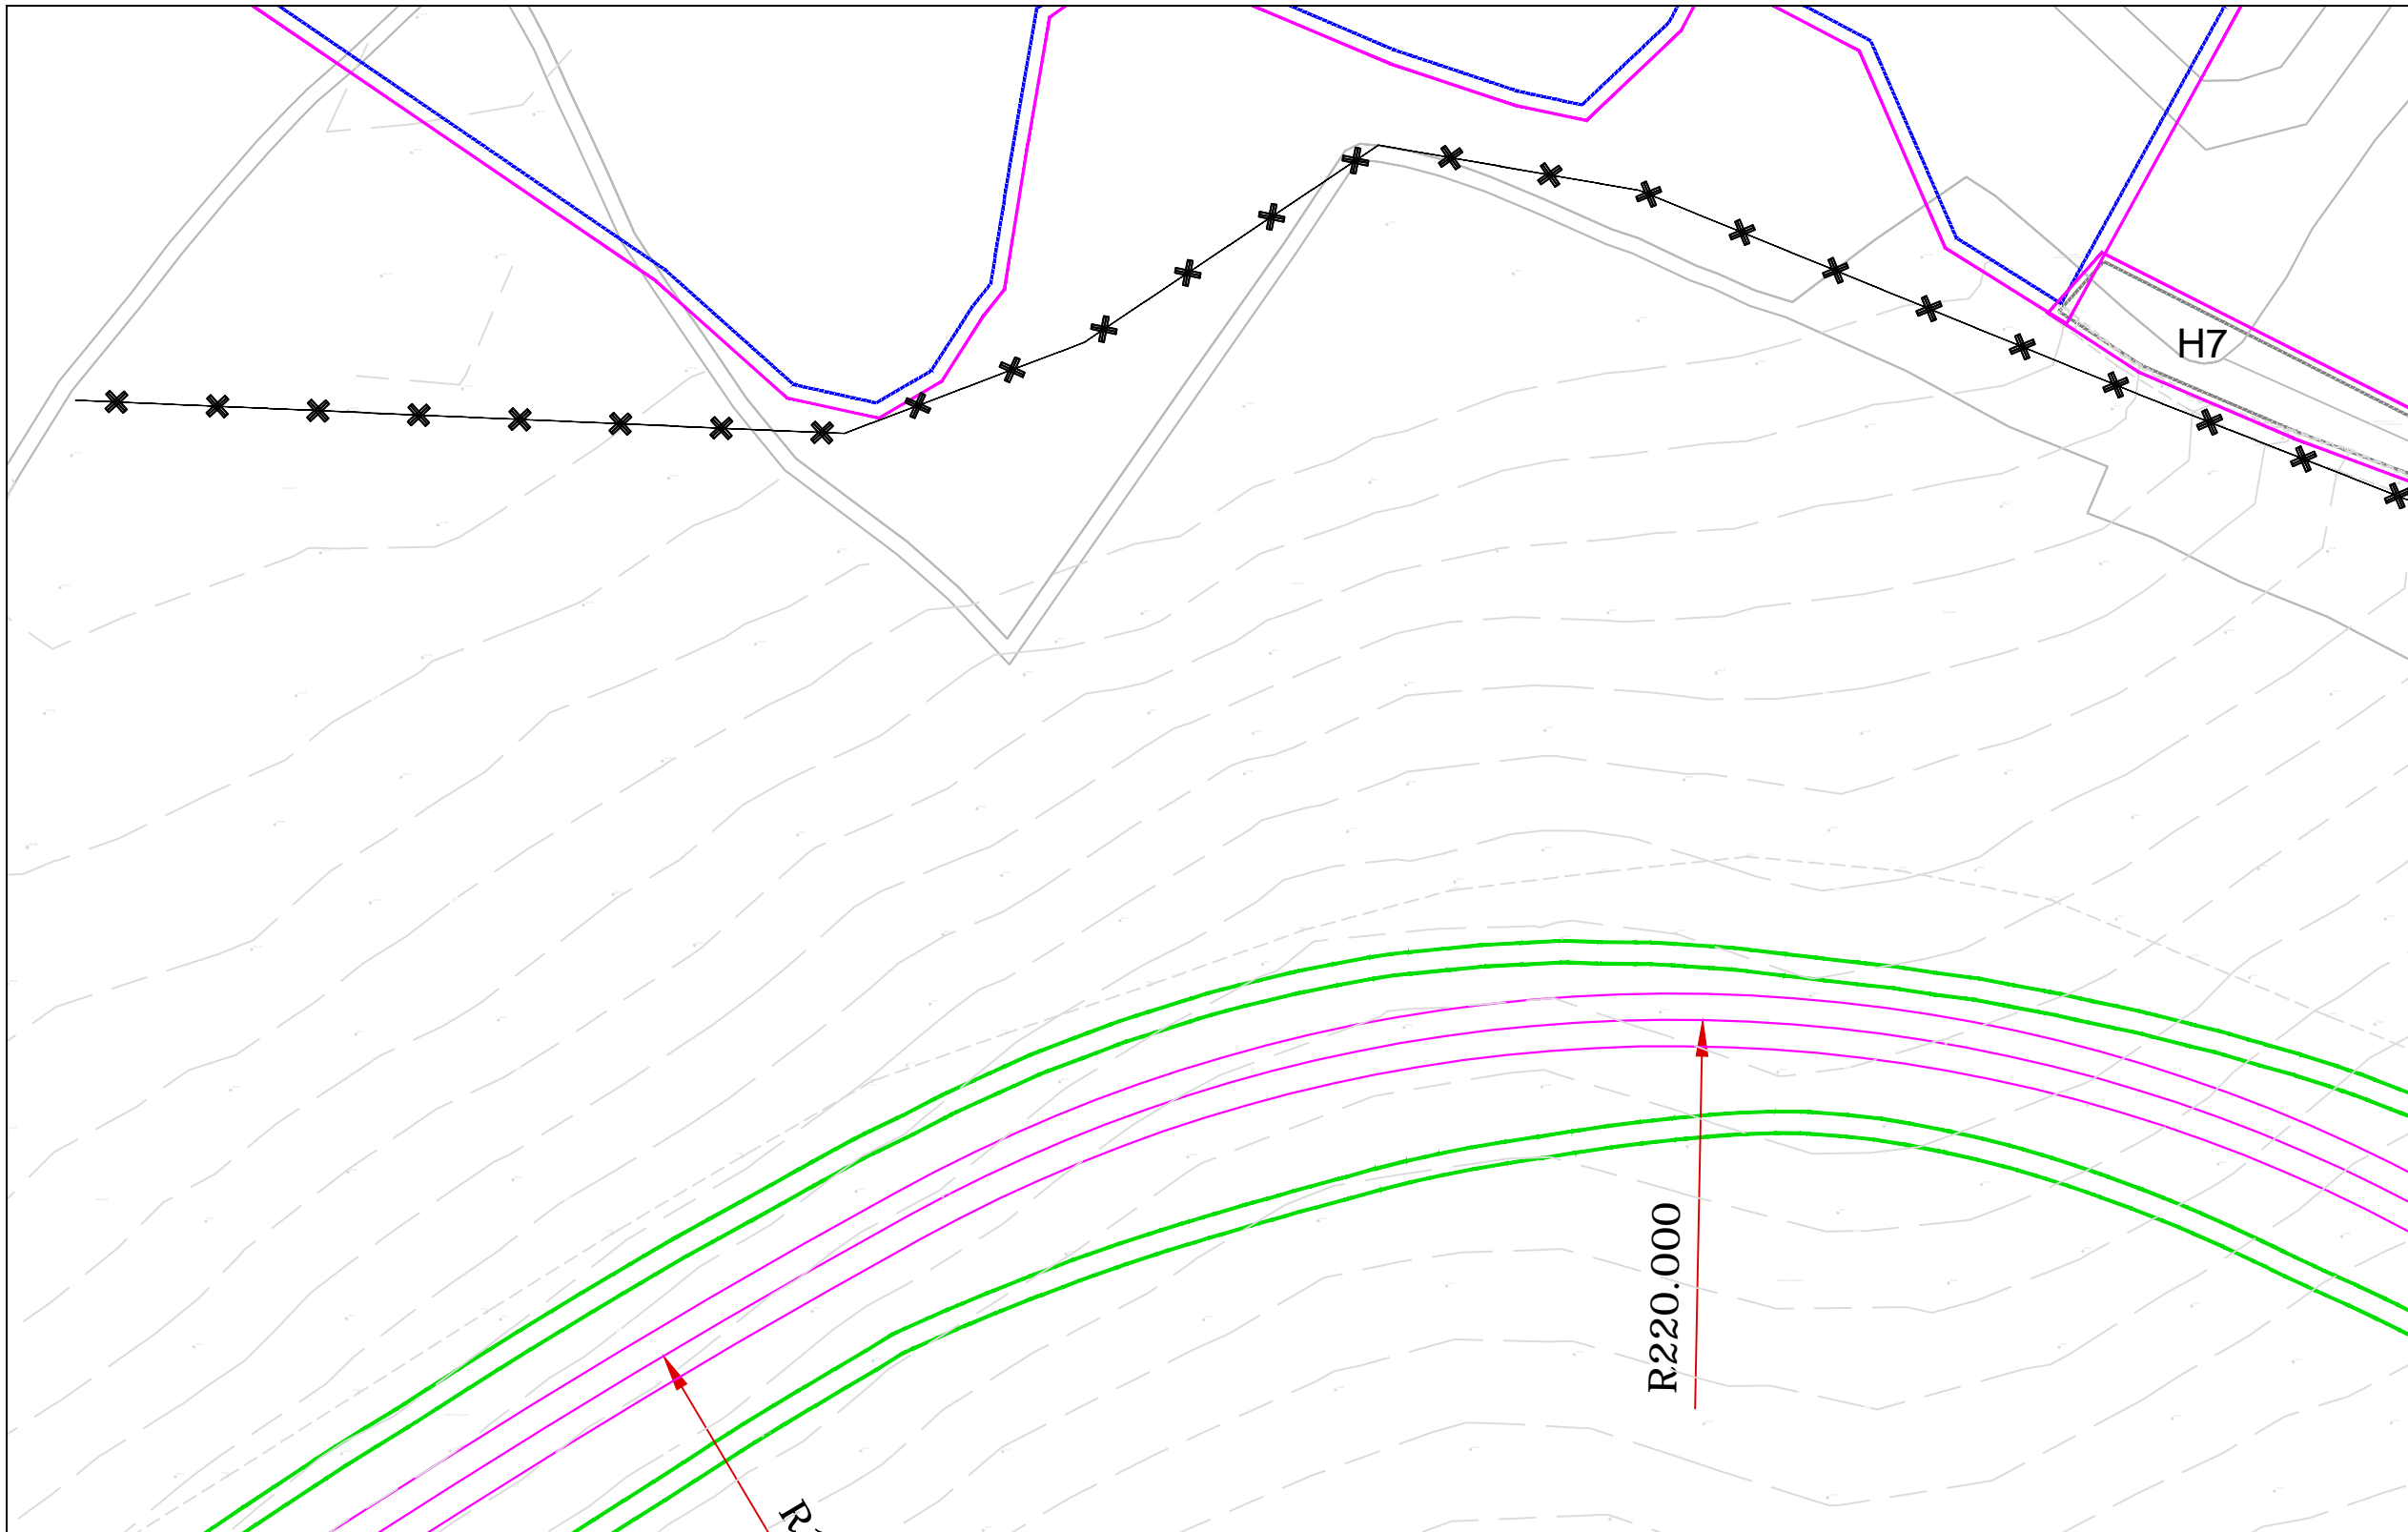


Figure 3 Examples of above-ground stabilizing systems


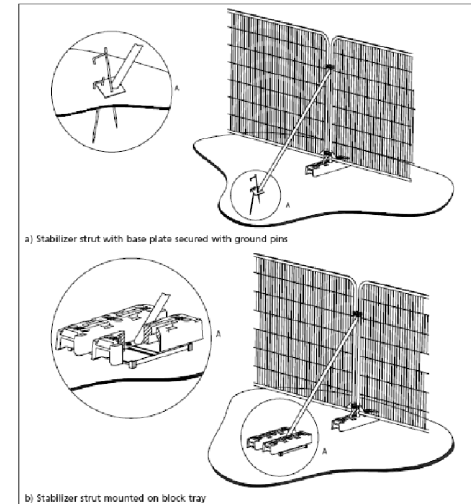


Figure 2 Default specification for protective barrier

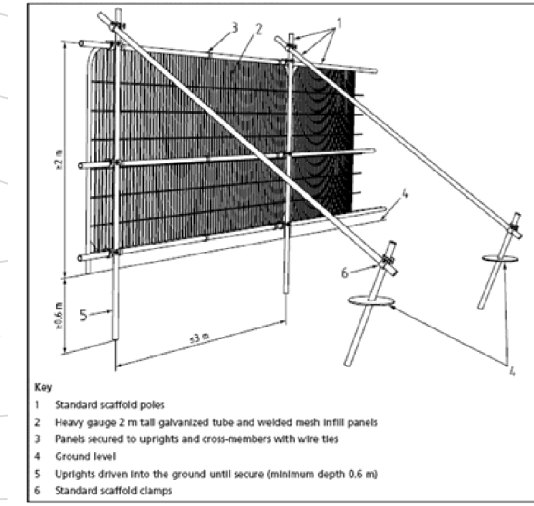

GENERAL NOTES
 -ALL DIMENSIONS IN MILLIMETRES
 -DO NOT SCALE OFF THIS DRAWING
 -ALL DIMENSIONS TO BE CHECKED ON SITE
 ©JAMES BLAKE ASSOCIATES LTD 2017

REV	DATE	REVISIONS	DWG. TITLE
			Tree Protection Plan
CLIENT		SITE	
Rushmore Homes Essex		Horseshoe Farm	
PURPOSE OF ISSUE		DATE	
Tree Protection Plan		12/11/2016	
DRG BY	CHECKED	AUTHD	SCALE
AD	BA	BA	1:100@A3

JAMES BLAKE

LANDSCAPE ARCHITECTURE • ARBORICULTURE • ECOLOGY

The Black Barn, Hill Road, Lavenham, Suffolk, CO10 9GX
 Tel: (01787) 245216 Fax: (01787) 247264
 james@james-blake.com www.james-blake.com

Adam Boyman - 25/07/2015 - K:\JBA\client - Projects\Parishoon Homes Essex\Horseshoe Farm - Tree Protection Plan - Horseshoe Farm - Tree Protection Plan - Horseshoe Farm - Tree Protection Plan