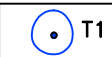
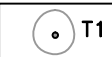
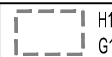
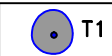
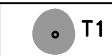

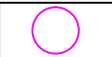
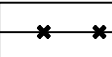
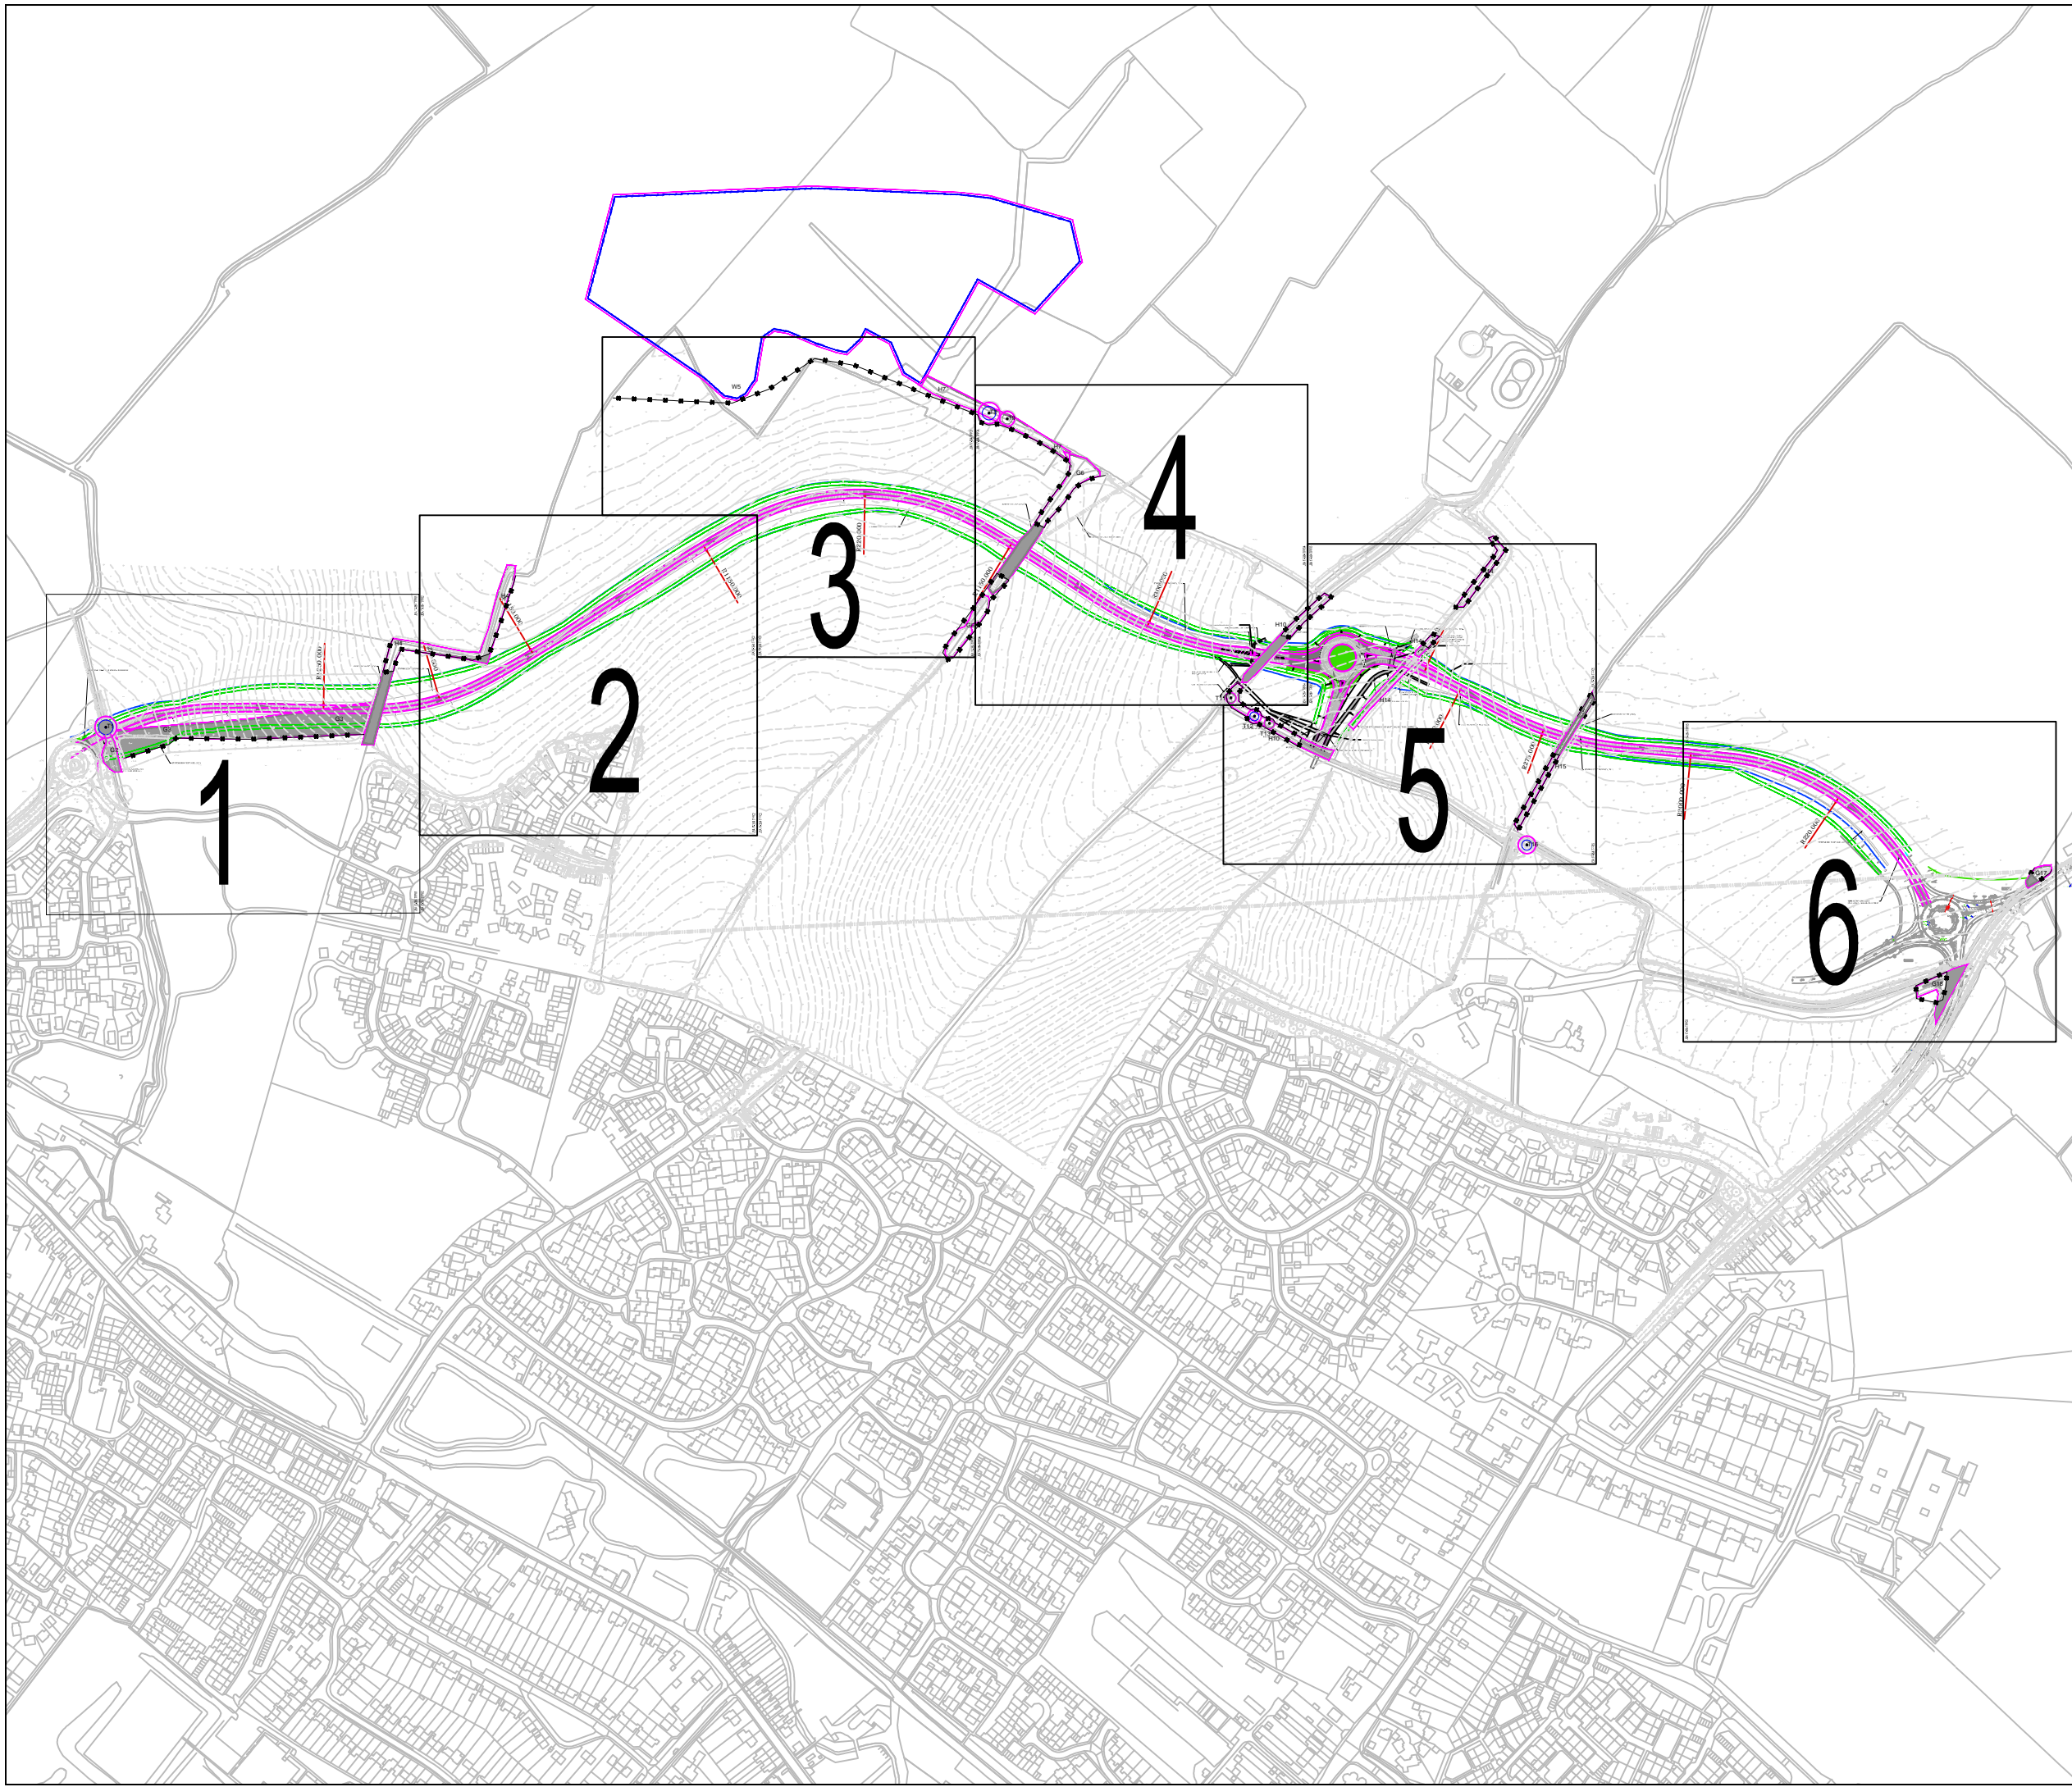


# KEY

-  T1 Category B - Tree of moderate quality and value.
-  T1 Category C - Tree of low quality and value.
-  H1  
G1 Existing hedge or group. Colour coded as above in accordance with BS 5837 to be removed.
-  T1 Category B - Tree of moderate quality and value to be removed.
-  T1 Category C - Tree of low quality and value to be removed.
-  H1  
G1 Existing hedge or group. Colour coded as above in accordance with BS 5837 to be removed.
-  Root Protection Area as calculated in accordance with BS 5837:2012.
-  Approximate line of protective fencing to be erected in accordance with BS 5837.



NO.	REV.	DATE	BY	CHKD.	APPD.	SCALE	DATE	DWG. NO.	REV.
CLIENT		SITE		PURPOSE OF ISSUE		DWD. TITLE			
Radstock Homes Essex		Havill Hill Road		Tree Protection Plan		Tree Protection Plan			
DRG BY	CHECKED	AUTHD	SCALE	DATE	DWG. NO.	REV.			
AD	BA	BA	1:100@A3	18/11/2018	JBA 17-368 1P/01	A			

**JAMES BLAKE**

The Black Barn, Hill Road, Lavenham, Suffolk, CO10 9GX  
 Tel: (01787) 245216 Fax: (01787) 247264  
 james@james-blake.com www.james-blake.com

LANDSCAPE ARCHITECTURE o ARBORICULTURE o ECOLOGY

**GENERAL NOTES**

- ALL DIMENSIONS IN MILLIMETRES
- DO NOT SCALE OFF THIS DRAWING
- ALL DIMENSIONS TO BE CHECKED ON SITE

©JAMES BLAKE ASSOCIATES LTD 2018

Adam Boyton - 25/07/2018 - K:\Users\adam.boyton\Documents\Projects\Radstock Homes Essex\Havill Hill Road\Drawings\17-368 Tree Protection Plan Havill Hill Road.dwg