


Compound Location Plan
Scale 1:500

- Compound 220mm crush on terram with 80mm base tarmac.
- Car Park 280mm crush blinding on terram with 20mm stone.
- Material Store 300mm crush on terram.
- Silo Stand to be a flat level concrete base 3.2m x 3.2m (8.4m x 3.2m for two Silos) x 125mm thick or 400mm if bolting the Silo down. Concrete minimum C25/30 on well consolidated ground to accommodate a weight of 38 tonnes per Silo. protection from extreme adverse weather conditions, flooding and subsidence, and a safe distance away from excavations
- TBS Meter Cabinet Size - Refer to Drawing GTC-E-TBS-001 for the 3 Phase 100A sizing.
- Denotes Timber Bollards
- Post and Rail Fencing
- Hoard Fencing

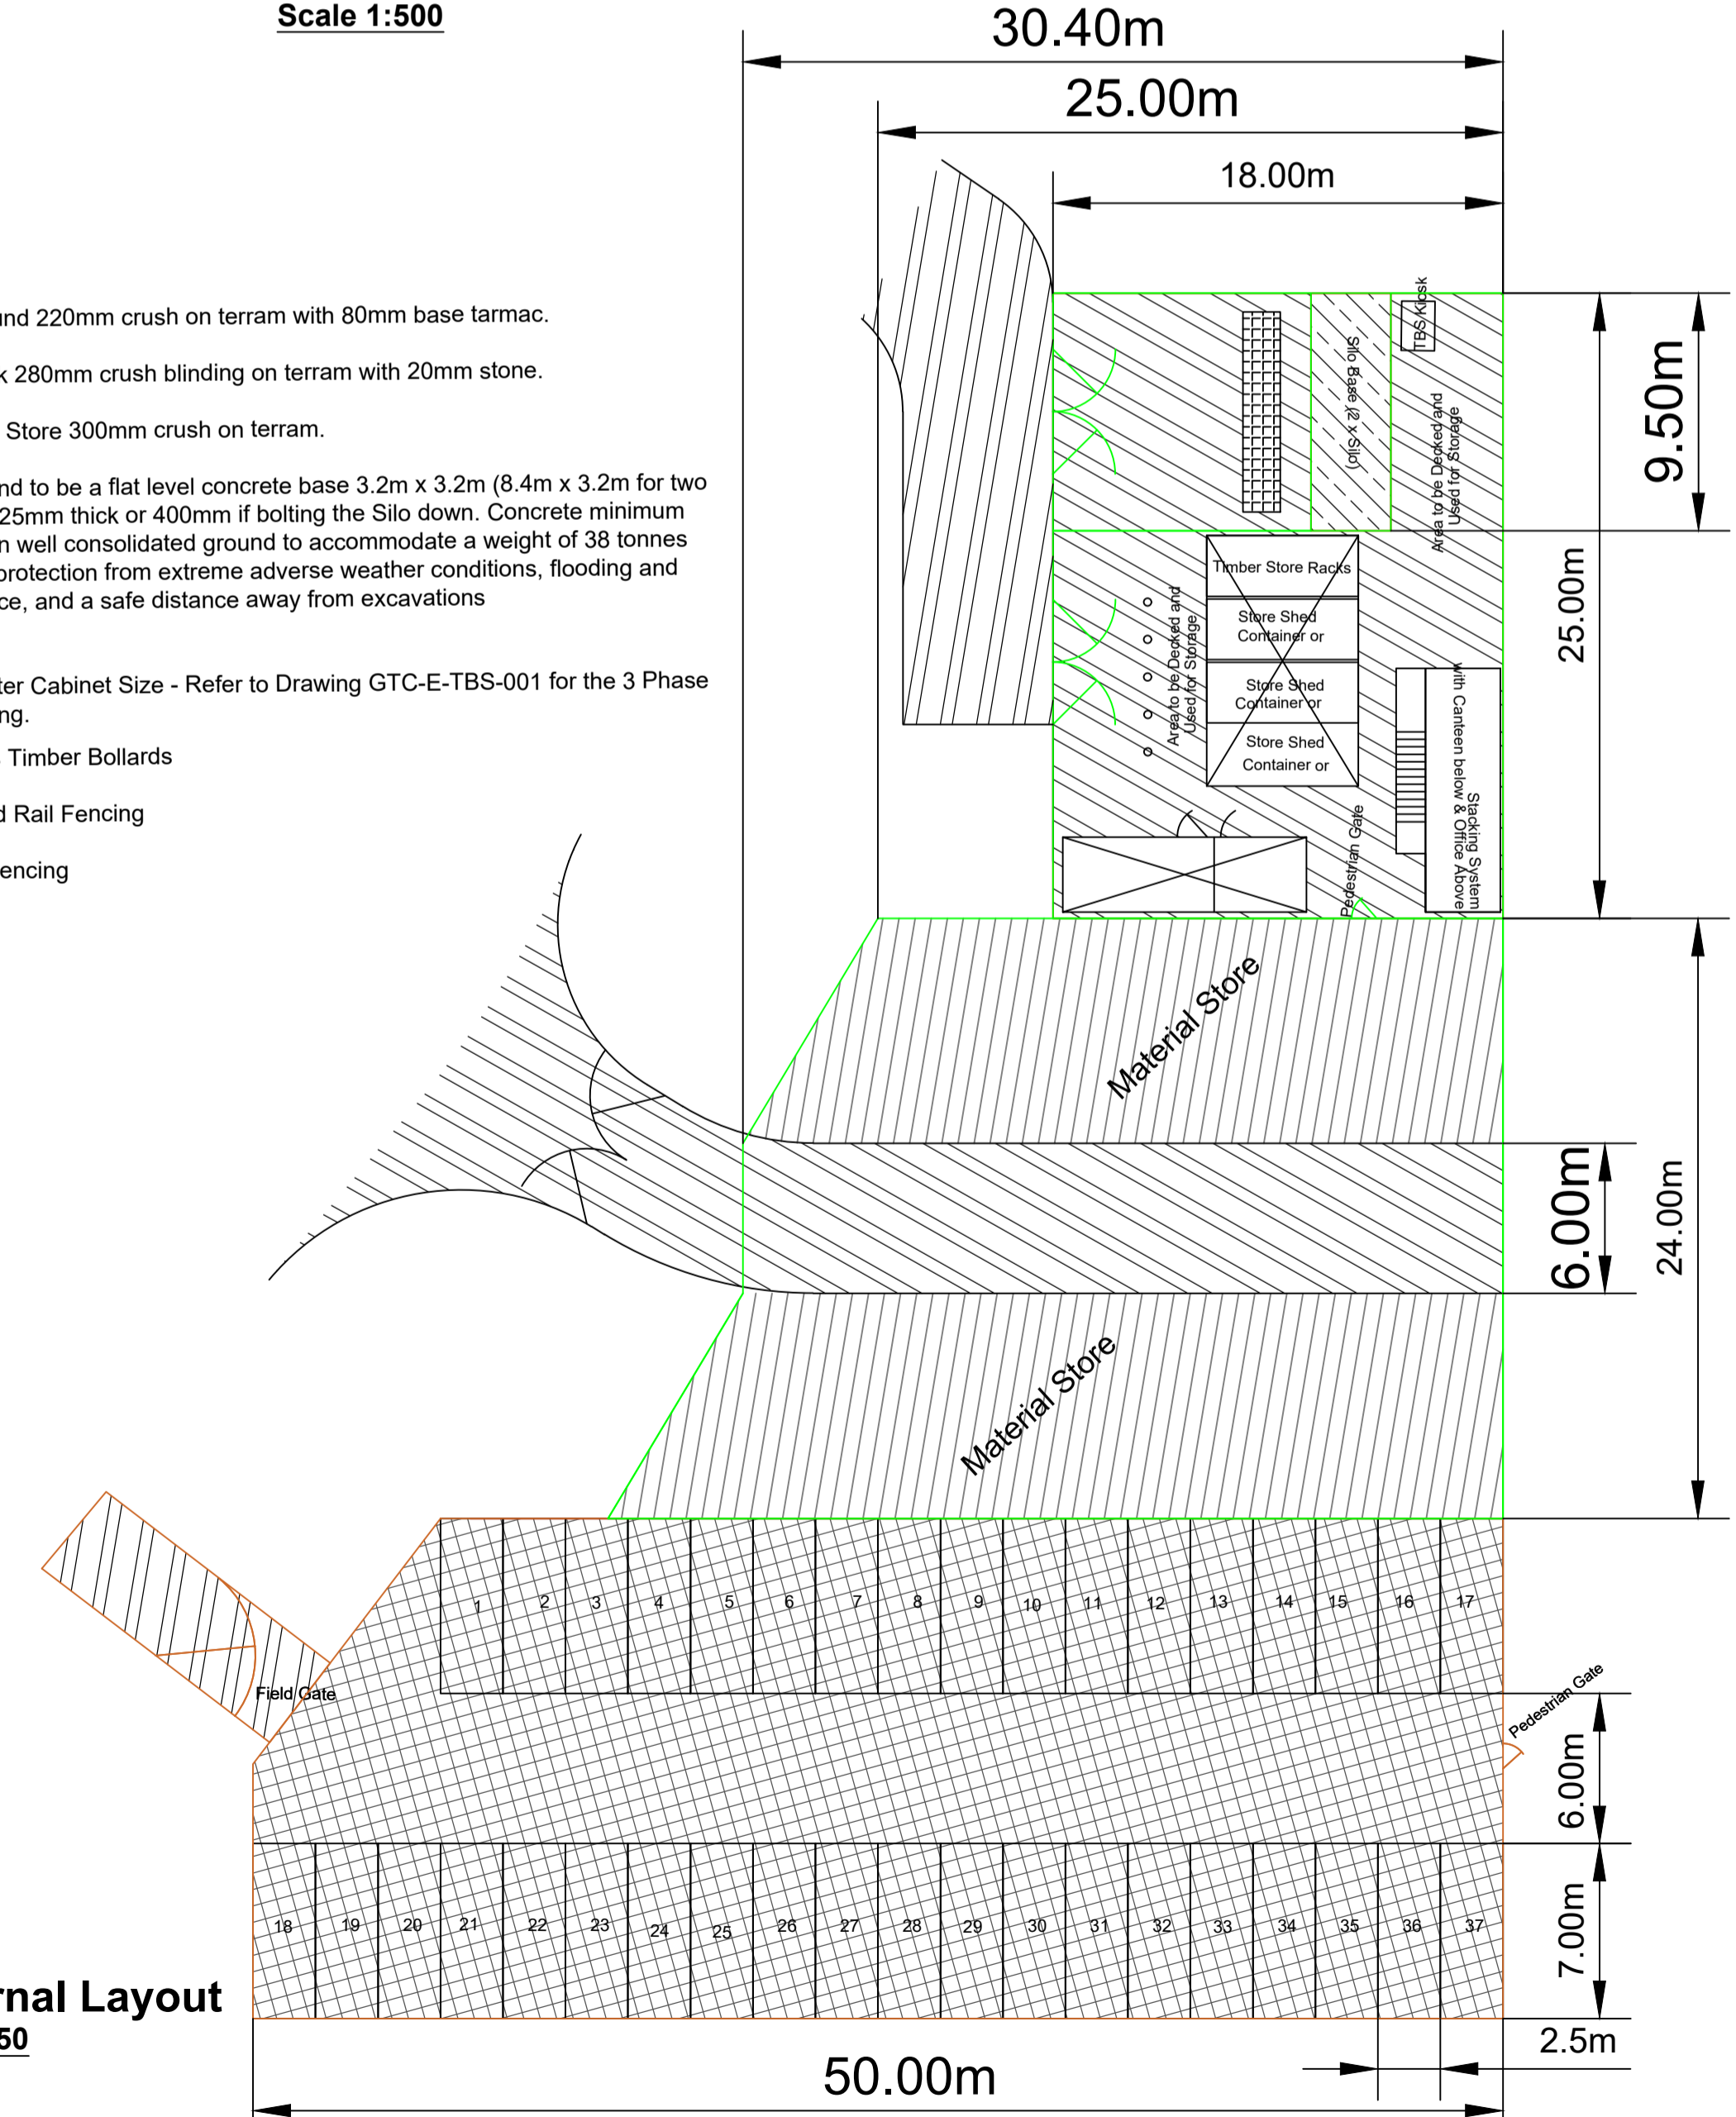

Compound internal Layout
Scale 1:250

Rev	Description	By	Date
A	Updated compound to enable lorry turning on site	BS	09.06.21

PERSIMMON
 Persimmon Homes Ltd.
 Persimmon House
 Orion Court, Orion Avenue
 Great Blakenham
 Suffolk IP6 0LW
 Tel 01473 927400

Site Name:
**Farrant Road
 Haverhill
 Suffolk**

Drawing:
**Compound Location Plan
 Phase 2A**

Scale@A1: As Shown	Date: 18.05.21
Drawn By: BS	Checked By: SB
Drawing No: 039-E-225	Rev: A