



**F19
BESPOKE ANGLIAN WATER MANHOLE
(DEPTH TO SOFFIT 8.314m)**

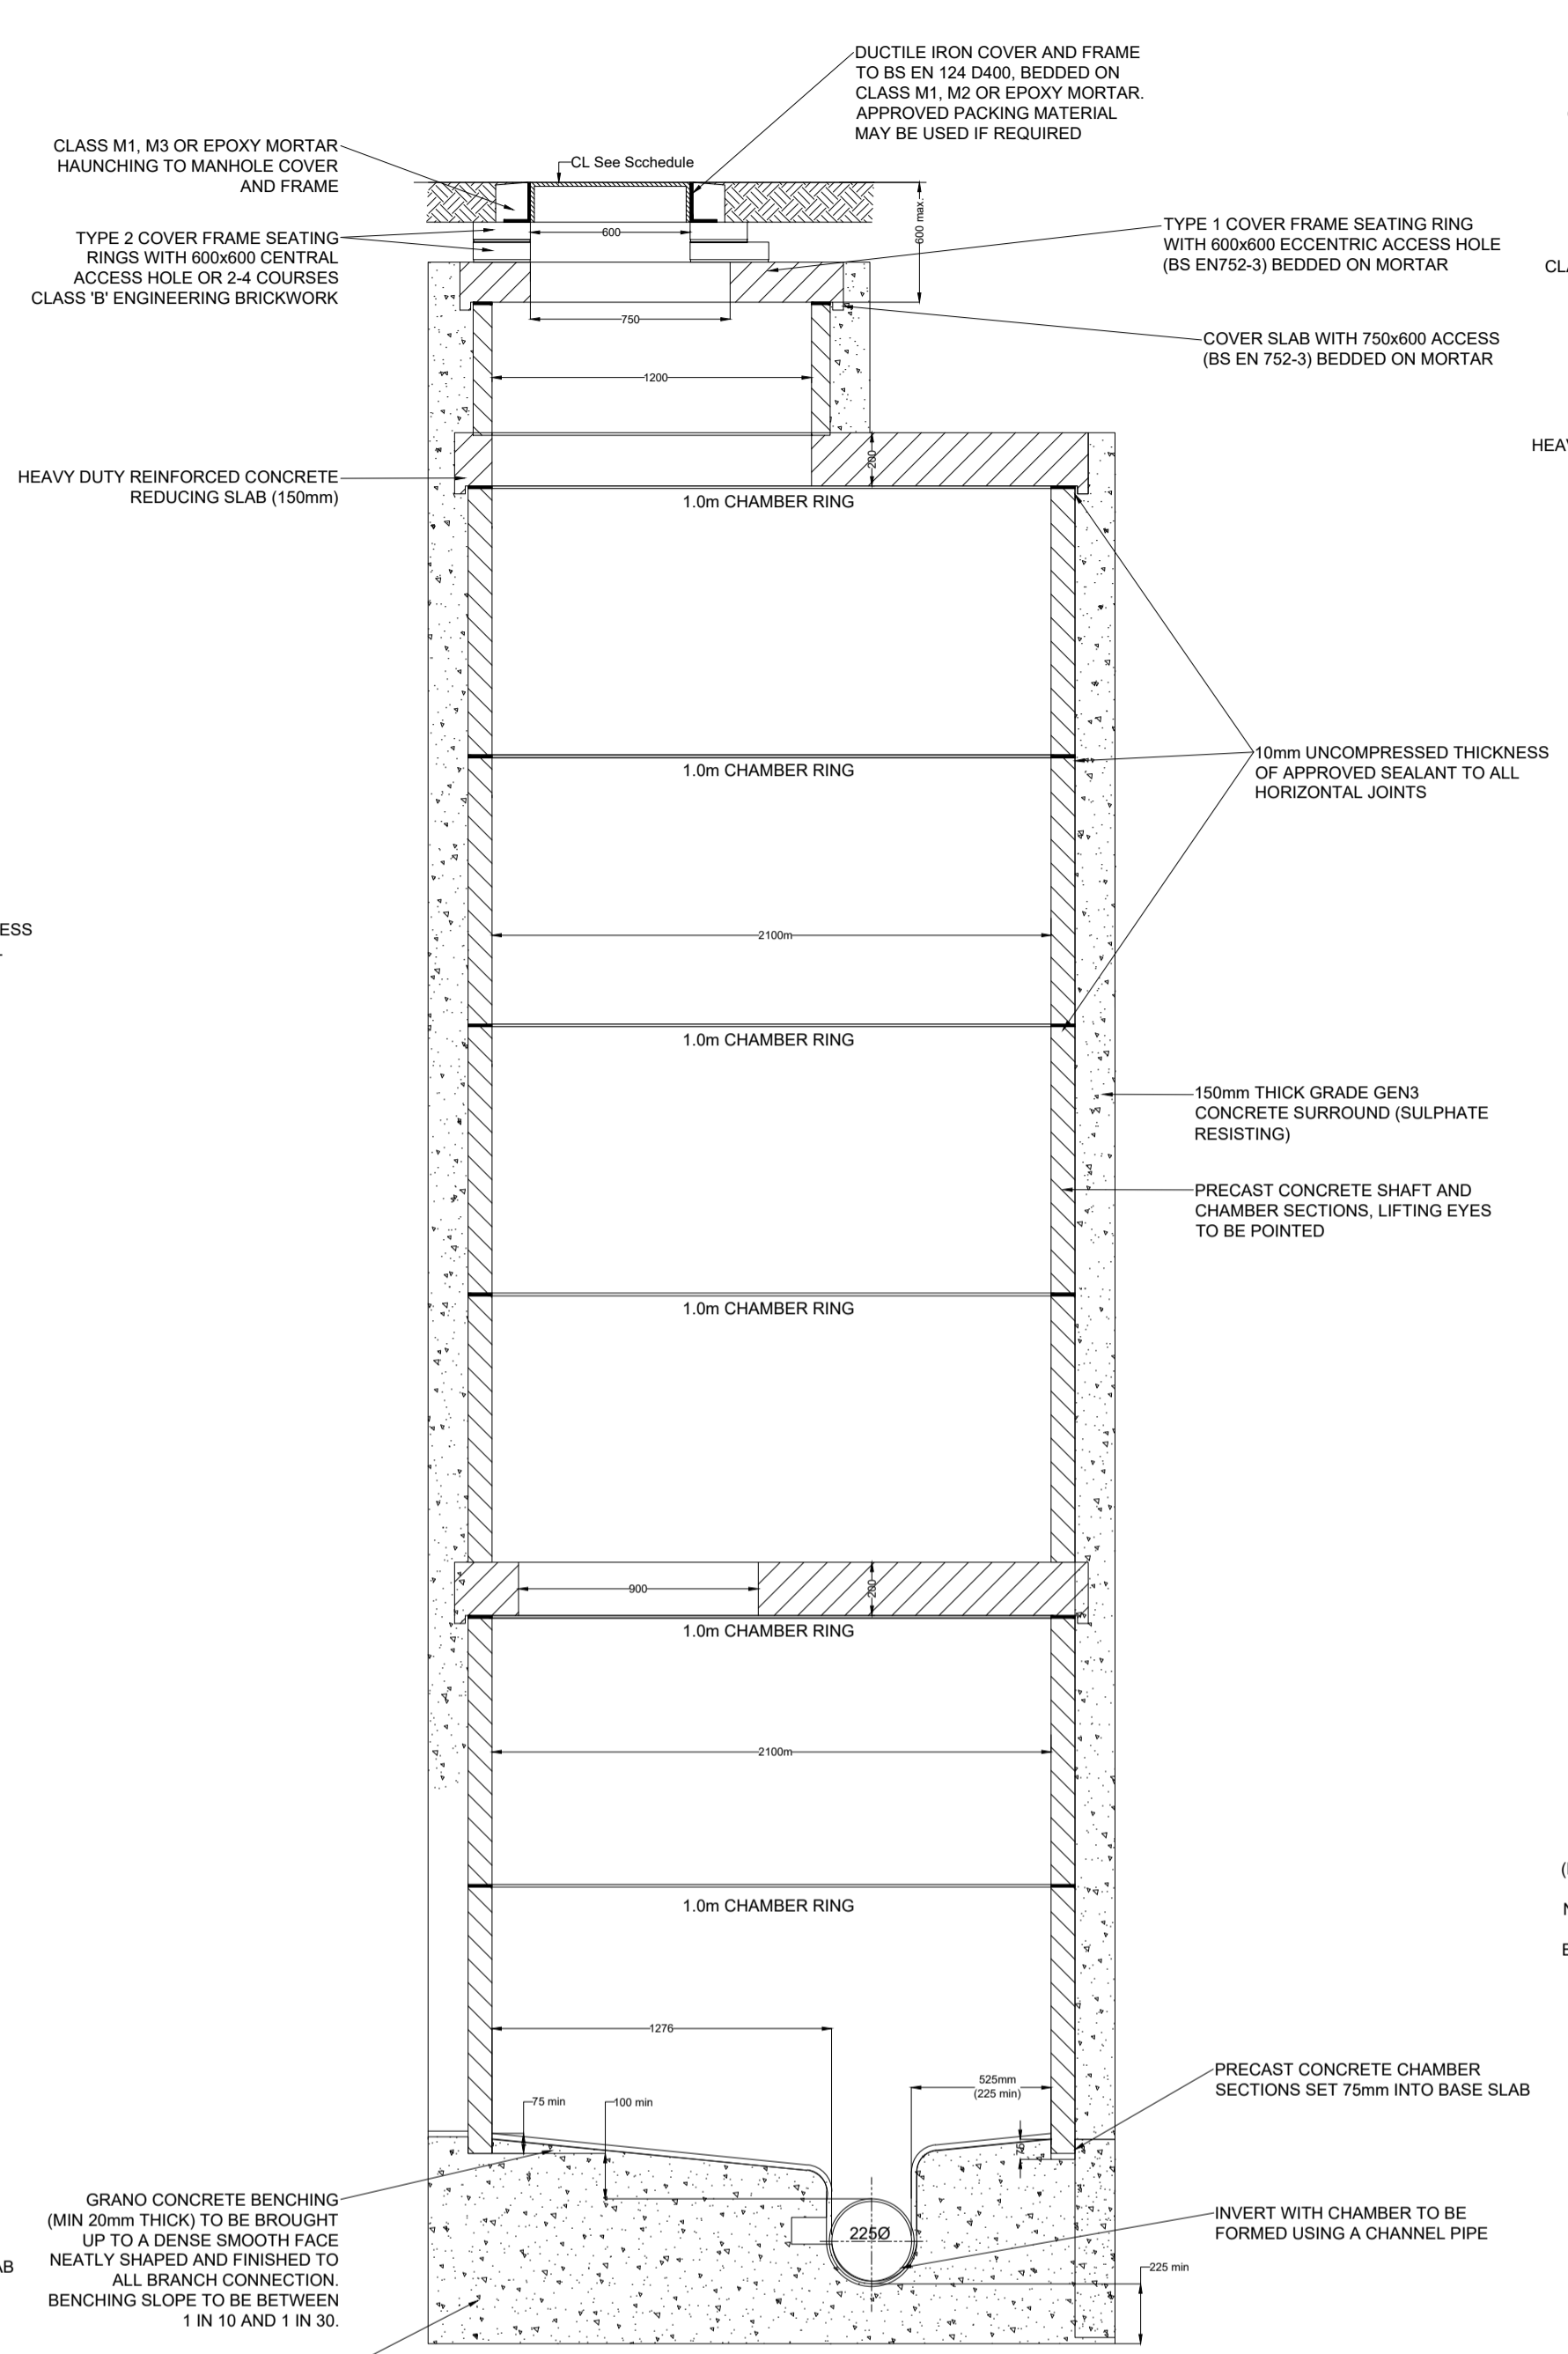

**F20 & F65
BESPOKE ANGLIAN WATER MANHOLE
(DEPTH TO SOFFIT F20 7.570m F65 7.561)**

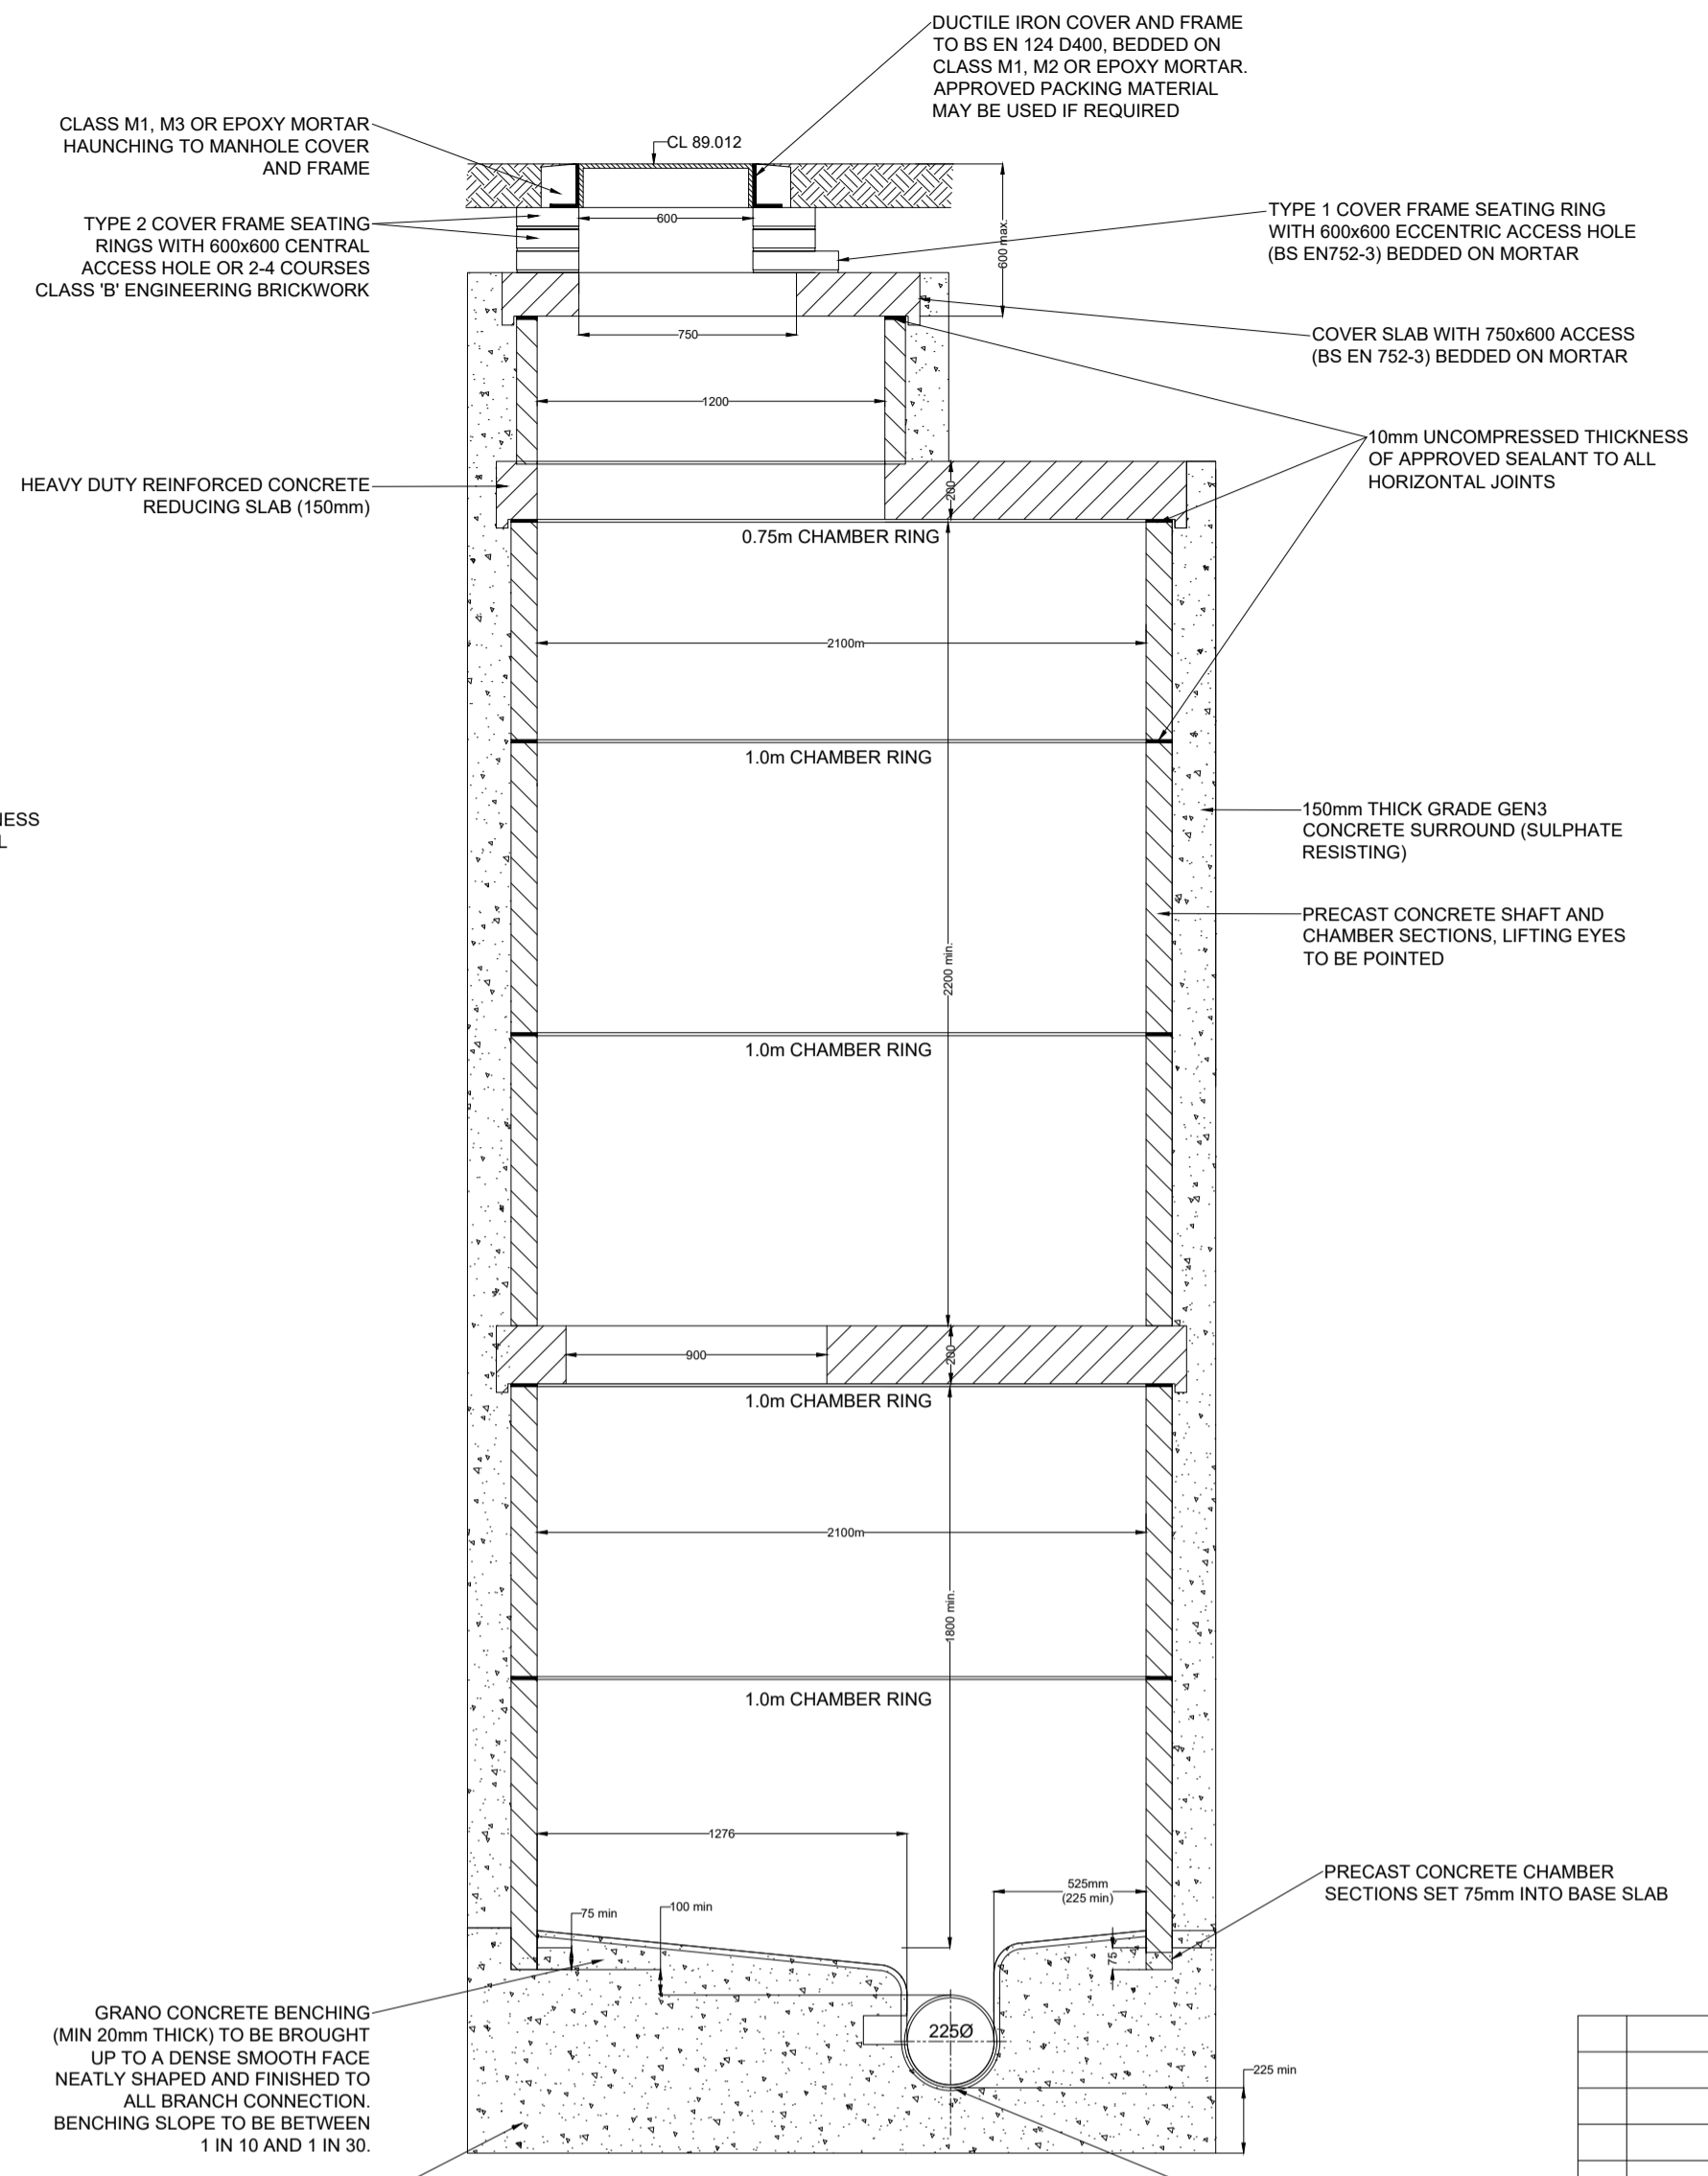

**F70
BESPOKE ANGLIAN WATER MANHOLE
(DEPTH TO SOFFIT 6.313m)**

| Rev | Description | Date | Drawn | Checked |
|-----|-------------|------|-------|---------|
| | | | | |
| | | | | |
| | | | | |
| | | | | |

Drawing Approval Status:-
 N Section 104 N/A Section 38 N/A Section 278

FOR TENDER

Wormald Burrows
Civil Engineering Consultants
12a - 18a Hitchin Street, Biggleswade, SG18 8AX Web: www.wormburp.com
Tel: (01767) 317244 Email: engineer@wormburp.com

Project:
Haverhill, Boyton Place

Drawing Description:
Drainage Construction Details - Sheet 3

Client: **PERSIMMON**
 Persimmon Homes (Suffolk)
 Persimmon House
 Orion Court, Orion Avenue
 Great Blakenham
 Suffolk IP6 0LW

Client Reference:
 Scale: **NTS @ A1**
NTS @ A3

Designed By: **TJW** Drawn By: **JMW** Checked By:
 Date: **01.02.21** Date: **01.02.21** Date:
 afaq ISO 9001 Quality UKAS MANAGEMENT SYSTEMS 622
 Certified by Afnor UK

©This drawing is Copyright, Wormald Burrows Partnership Limited 2018.