


Note & Key

Road Crossing Key:

- Fibre
- Electric (LV)
- Electric (HV)
- Water
- Cable
- Gas
- Street Lighting

Note:
All road crossings to be minimum 150mm diameter unless stated otherwise.

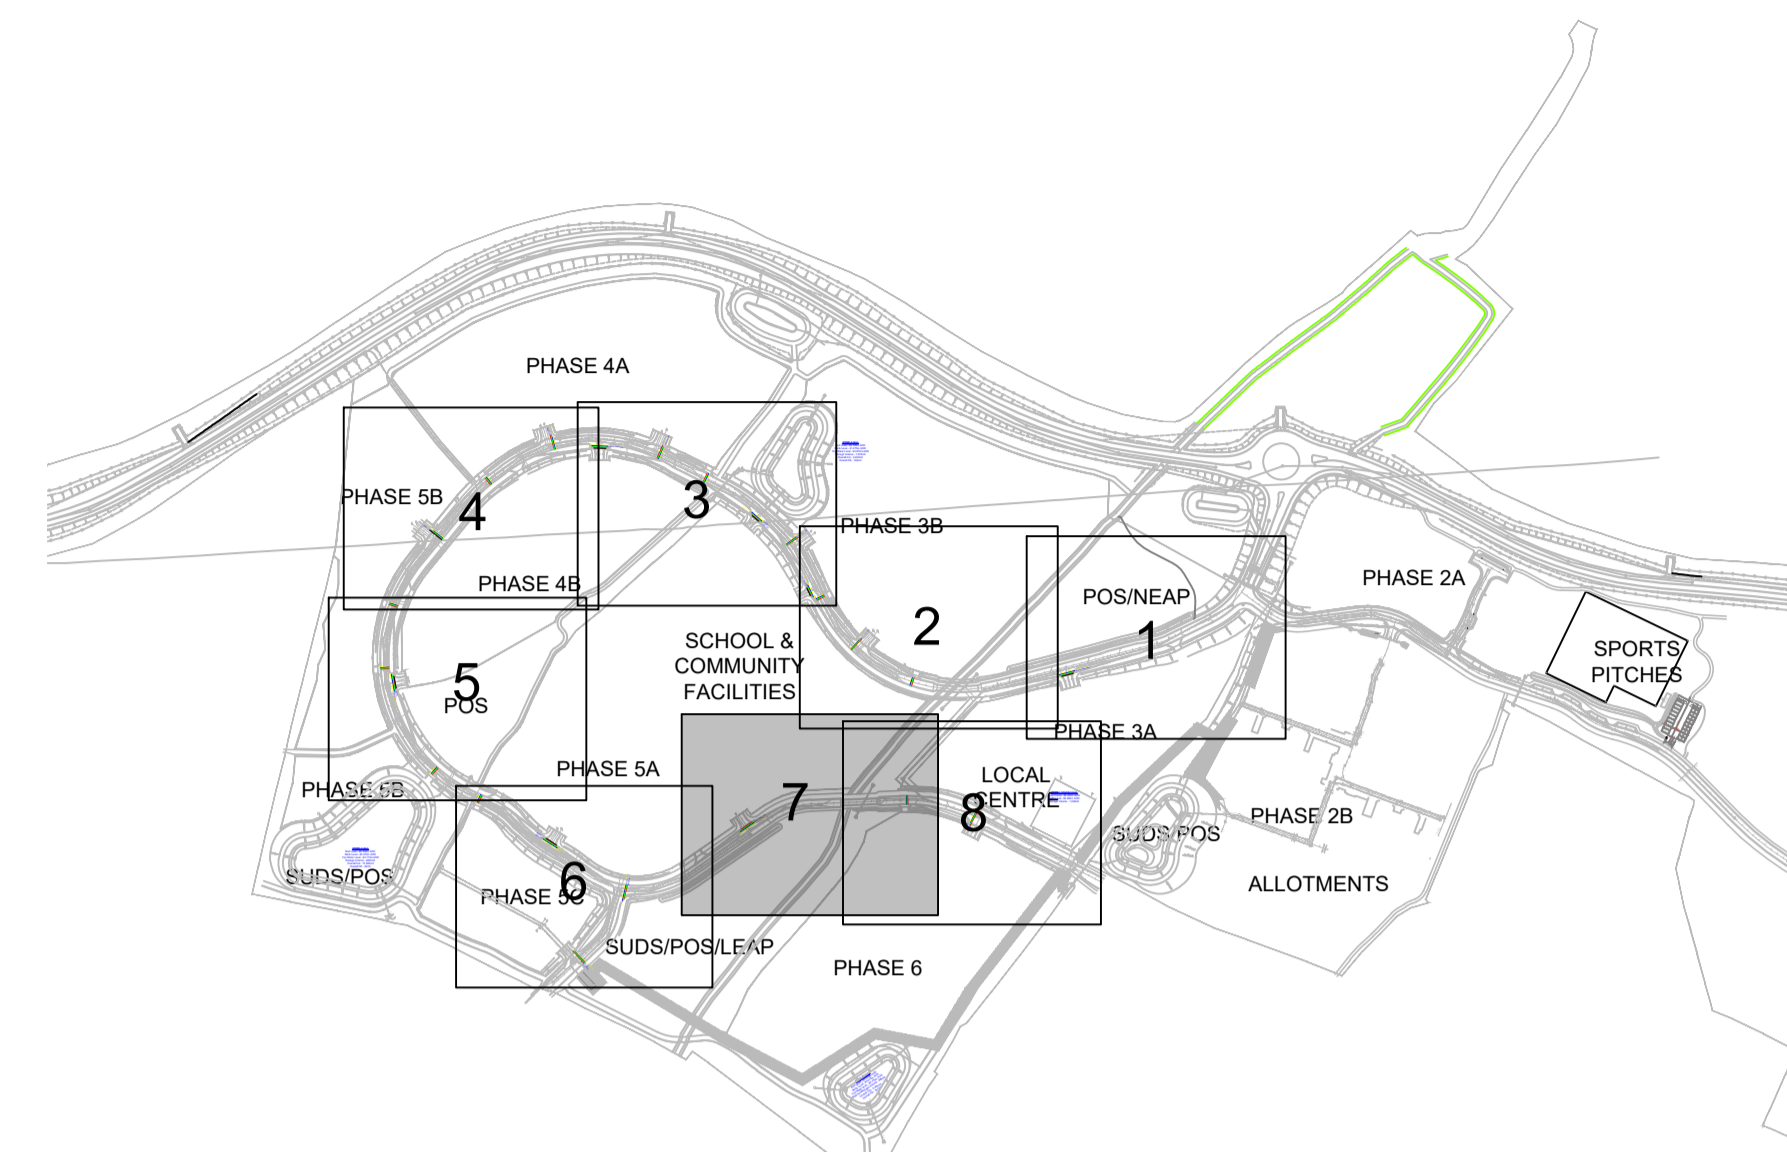

Location Plan
Scale: 1:5000



Rev	Description	By	Date

PERSIMMON
 Persimmon Homes Ltd.
 Persimmon House
 Orion Court, Orion Avenue
 Great Blakenham
 Suffolk IP6 0LW
 Tel: 01473 927400

Site Name:
**Haverhill Infrastructure
 Haverhill
 Suffolk**

Drawing:
**Combined Service Ducts
 Sheet 7 of 8**

Scale@A1: 1:250	Date: 07.06.21
Drawn By: BS	Checked By: SB
Drawing No: 039-E-756	Rev: /