


Note & Key

Road Crossing Key:

- Fibre
- Electric (LV)
- Electric (HV)
- Water
- Cable
- Gas
- Street Lighting

Note:  
All road crossings to be minimum 150mm diameter unless stated otherwise.

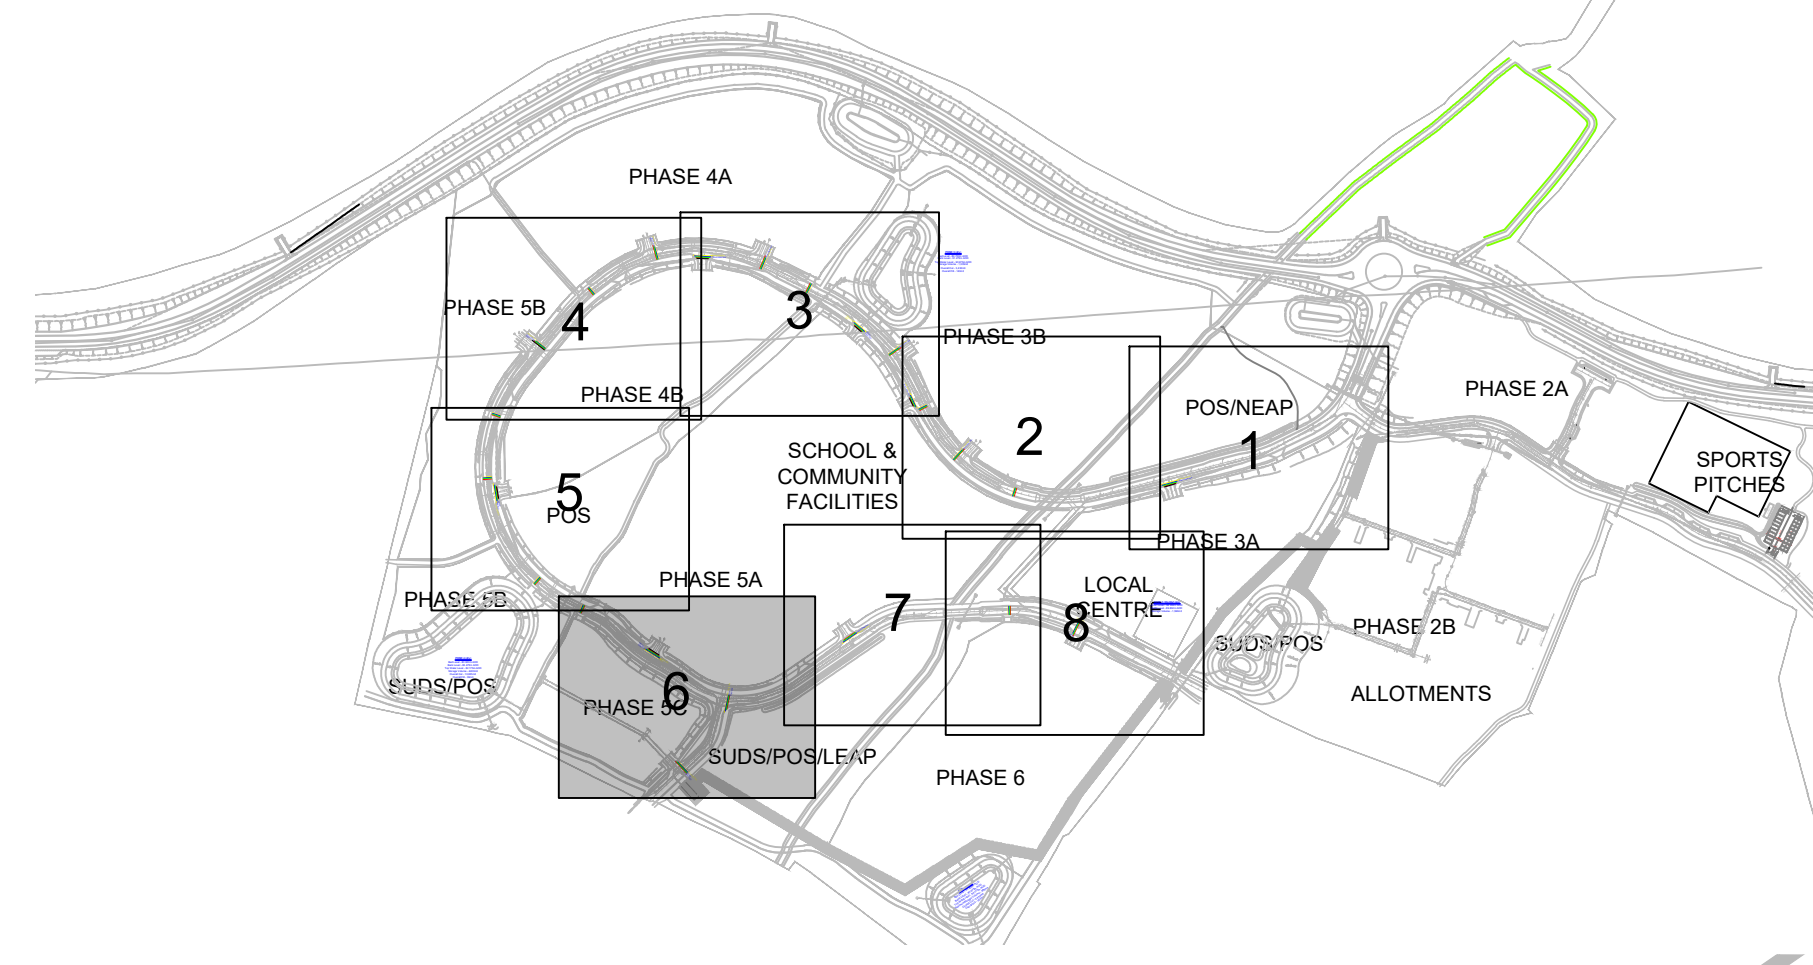

Location Plan  
Scale: 1:5000

# PHASE 5C

# SUDS/POS

Rev	Description	By	Date

**PERSIMMON**  
 Persimmon Homes Ltd.  
 Persimmon House,  
 Orion Court, Orion Avenue,  
 Great Blakenham,  
 Suffolk IP6 0LW  
 Tel: 01473 927400

Site Name:  
**Haverhill Infrastructure  
 Haverhill  
 Suffolk**

Drawing:  
**Combined Service Ducts  
 Sheet 6 of 8**

Scale@A1: 1:250	Date: 07.06.21
Drawn By: BS	Checked By: SB
Drawing No: <b>039-E-755</b>	Rev: /