


IASE 5B

POS





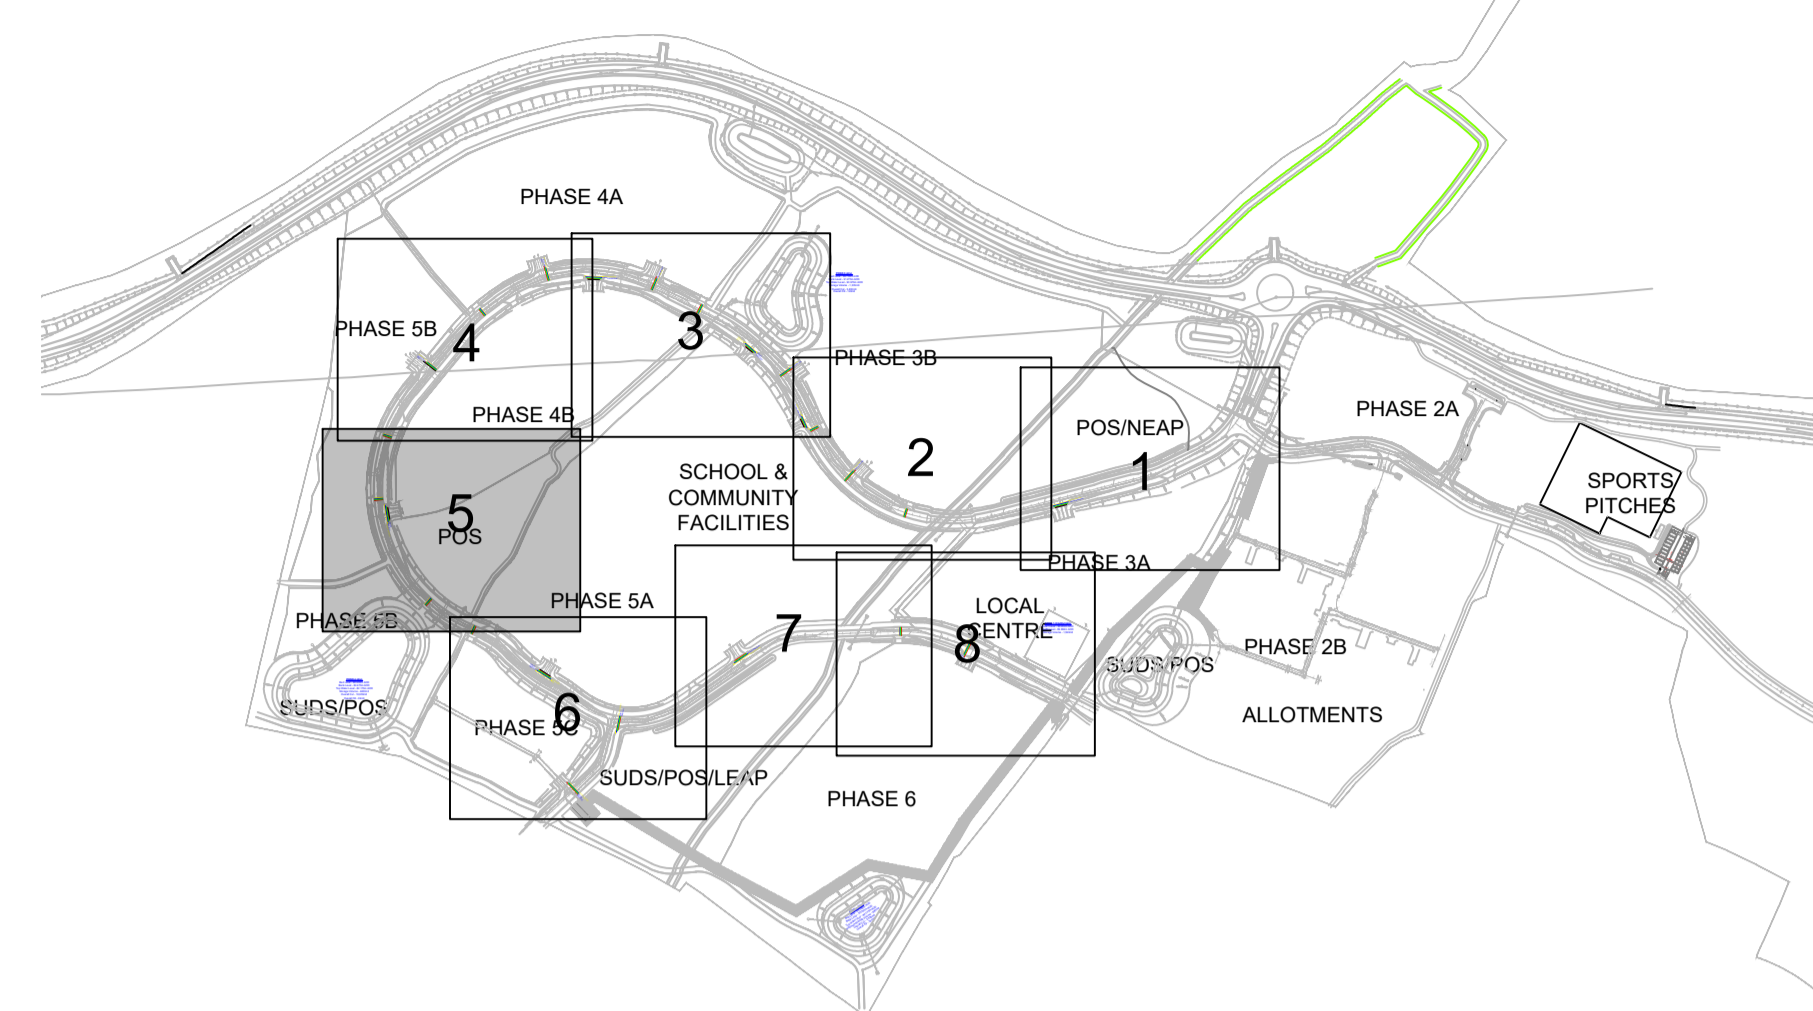


PH



Location Plan
Scale: 1:5000


Note & Key

Road Crossing Key:

-  Fibre
-  Electric (LV)
-  Electric (HV)
-  Water
-  Cable
-  Gas
-  Street Lighting

Note:
All road crossings to be minimum 150mm diameter unless stated otherwise.

Rev	Description	By	Date



Persimmon Homes Ltd.
Persimmon House
Orion Court, Orion Avenue
Great Blakenham
Suffolk IP6 0LW
Tel 01473 927400

Site Name:
**Haverhill Infrastructure
Haverhill
Suffolk**

Drawing:
**Combined Service Ducts
Sheet 5 of 8**

Scale@A1: 1:250	Date: 07.06.21
Drawn By: BS	Checked By: SB
Drawing No: 039-E-754	Rev: /