


PHASE 5B

PHASE 4B

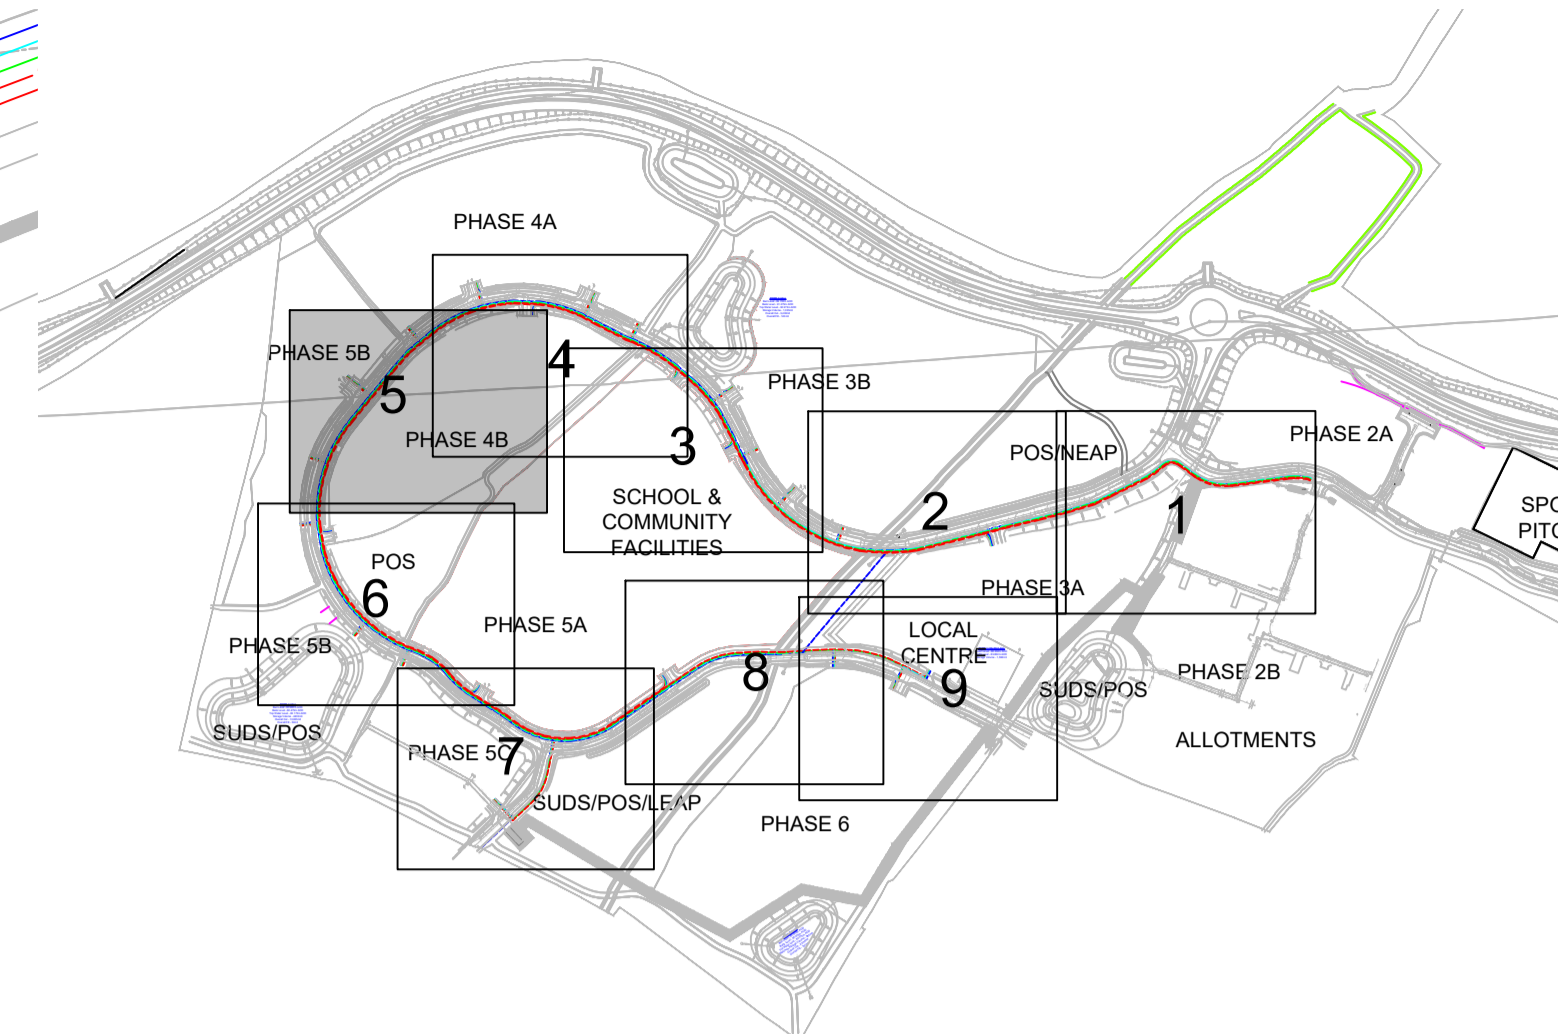


Location Plan
Scale:1:5000

Note & Key

	Depicts proposed electric Cable Routes
	Depicts proposed (HV) electric Cable Routes
	Depicts proposed Water Pipe routes
	Depicts proposed Fibre Cable routes
	Depicts proposed Gas Main routes

Rev	Description	By	Date



Persimmon Homes Ltd.
Persimmon House
Orion Court, Orion Avenue
Great Blakenham
Suffolk IP6 0LW
Tel 01473 927400

Site Name:
**Haverhill Infrastructure
Haverhill
Suffolk**

Drawing:
**Combined Service Plans
Sheet 5 of 9**

Scale@A1: 1:250	Date: 07.06.21
Drawn By: MH	Checked By: SB
Drawing No: 039-E-729	Rev: /