

Orientation of site has not been checked design subject to check before installation



Bench - SB5060



Bin - SB5084



Picnic Table - SB5061



Fallen Log




Glacial Boulders




Multi-Play Unit - TB7051



Swing - MB00025

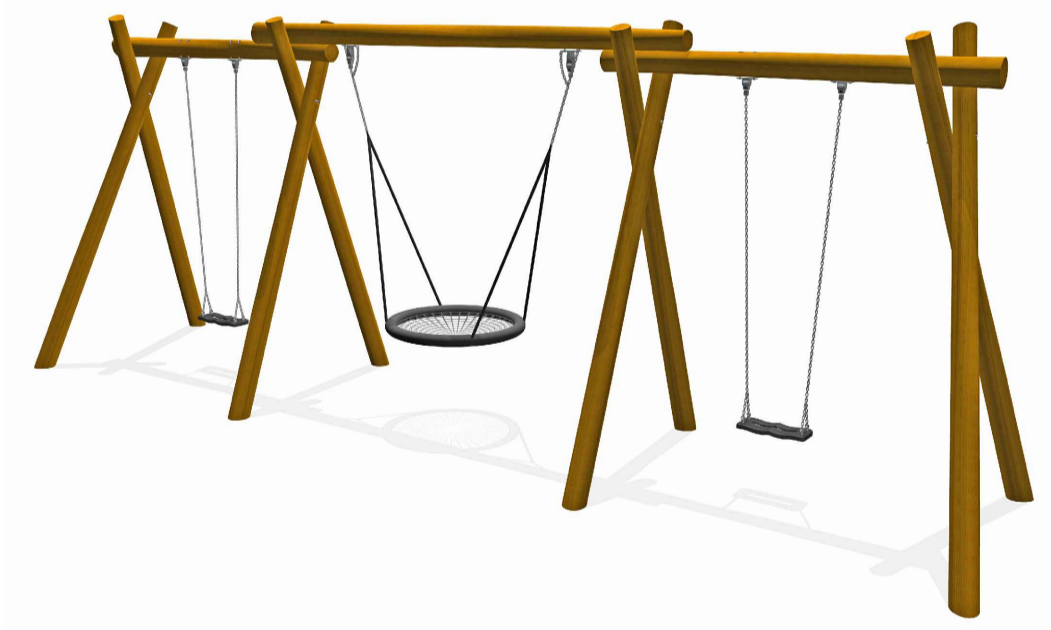

See-Saw - TBR7171

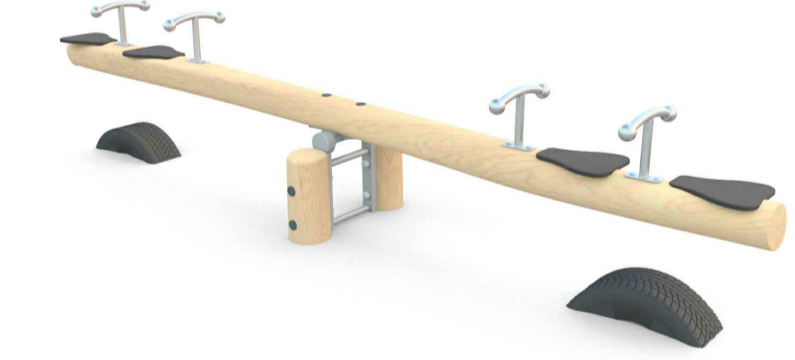

Stepping Posts - TBR7146



Multi-Play Unit - TB7057



Duo Toddler Swing - TBR7159



Miracle Design & Play
 TEL: ++44 (0)1604 658240
 E-MAIL: sales@miracledandp.co.uk
 WEB: www.miracledesignandplay.co.uk

PROJECT TITLE:
Haverhill LEAP & Trim Trail

SHEET TITLE: **LEAP**

KEY:
 Fencing:
 1.2m High, 1.2m Wide Self Closing Bowtop Gates, Galvanised and Powder Coated Red
 1.2m High, 3m Wide Dual Use Bowtop Gates, Galvanised and Powder Coated Red
 1.2m High Bowtop Fencing, Galvanised and Powder Coated Black

Surfacing:
 PCC Edging to perimeter of Surfacing
 Grass Mounds by Others
 Existing Grass
 Macadam Surfacing by Others
 Grass Mat Safer Surfacing: ECONOMAT GRASS TILES 1.9M X 1.9M TO DIN 1.3M

Landscaping:
 Trees by Others
 Planting by Others
 Boulders - 750mm

Equipment Fall Zone (No safety surfacing required if located on well maintained turf and under 1.5m CFH)

REVISIONS		
Issue	Description	Date
B	Design revised to suit new layout	17/03/22
A	Design revised as per JBA comments	09/07/21

DRAWN BY: **M.Wilson**

REVISED BY: **J.Gaskin**

CHECKED BY: **G. Medica**

SCALE: 1:100 @A1 ISSUE: **B**

DRAWING NO: **Q7693_B**

DATE: **08/07/21**

© 2021 MIRACLE DESIGN AND PLAY LTD, "ALL RIGHTS RESERVED, THIS DRAWING MAY NOT BE REPRODUCED, TRANSMITTED OR STORED IN WHOLE OR IN PART WITHOUT OUR WRITTEN CONSENT"

EXACT LOCATION OF EQUIPMENT TO BE AGREED ON SITE. ALL SURFACING TO BE FLAT AND LEVEL, ANY DISCREPANCIES IN LEVELS TO BE REPORTED TO MIRACLE DESIGN & PLAY IMMEDIATELY.