
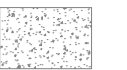

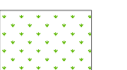





Surface Finishes Legend

-  **Asphalt carriageway construction**
See Drawing E3838/703 for Details
-  **Asphalt Footway/Cycleway construction**
See Drawing E3838/703 for Details
-  **Blockwork carriageway construction**
See Drawing E3838/703 for Details
-  **Grass Verge construction**
See Drawing E3838/703 for Details
-  **Tactile uncontrolled crossing construction**
See Drawing E3838/703 for Details
-  **Hoggin Footway construction**

Notes

1. The Contractor is responsible at all times for carrying out his work strictly in accordance with the Health and Safety at Work Act 1974 and the CDM Regulations 2015. The Contractor shall be deemed to have allowed for full compliance with the same within their price.
2. The Contractor is responsible for checking all highway and drainage tie-in work with existing for line and level before commencing work. Any discrepancies or errors shall be reported to the engineer in writing immediately.
3. All accommodation works necessary to establish a satisfactory link between existing and new work will have been allowed for in the Contractors price.
4. It is the responsibility of the Contractor to locate any service apparatus in the vicinity of the works and he will be deemed to have allowed for all hand digging and locating of service apparatus in his price. The Developer and Engineer will accept no claims whatsoever in respect of any loss or damage caused in respect of such apparatus, however caused.
5. All materials for use in the contract are to be BSI kitemarked.
6. All concrete and mortar that is to be buried shall be sulphate resisting unless soil and groundwater tests prove that no sulphates are present.
7. The Contractor is responsible for arranging a meeting with the Water Authority and Highway Authority Clerks of works to ascertain any variations that are relevant to this development prior to work commencing.
8. The Contractor is responsible for ensuring that all works are to the satisfaction of the highway authority engineer and will have included for any necessary testing in his price.
9. The Contractor is to liaise with the Highway Authority Engineer, affording them reasonable notice to inspect the works during construction.
10. The Contractor is to ensure that any traffic management required to undertake the works is approved by the Highway Authority prior to these works commencing.
11. The Contractor is to comply with the New Roads and Streetworks Act 1991 for all works in the public highway.
12. All adoptable highway work shall be constructed in accordance with the Highway Authority's Specification and Design Guide. This drawing is intended for guidance only and must be read in conjunction with the above document which will supersede this drawing in the event of a conflict.
13. This drawing is to be read in conjunction with all other relevant engineers, architects and specialist design drawings and details. Any discrepancies or errors found shall be reported to the engineer in writing immediately.
14. All dimensions shown are in millimetres unless noted otherwise and all levels and coordinates relate to topographical survey information.
15. Do not scale from this drawing, if in doubt ask.

S38 V04 08/05/19

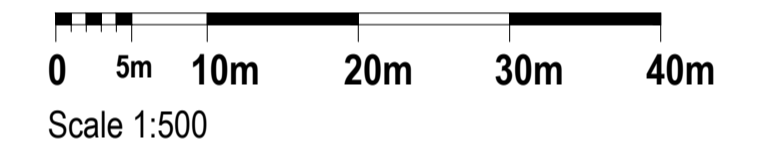

Rev	Description	Date	Drawn	Checked
E	Updated to suit latest infrastructure layout	26.05.22	PCB	LAM
D	Updated to suit latest infrastructure layout	20.05.22	LAM	LAM
C	Infrastructure footways updated	19.04.22	LAM	LAM
B	Amended to suit latest infrastructure layout	21.03.22	LAM	LAM
A	Revised to suit the latest design. Bus stops and tactiles added.	07.05.21	AG	PMW

Drawing Approval Status:-

N/A Section 104 N Section 38 N/A Section 278


FOR TENDER



Wormald Burrows Partnership Ltd
Civil Engineering Consultants
12a - 18a Hitchin Street, Biggleswade, SG18 8AX
Tel: (01767) 317244 Fax: (01767) 315434
Web: www.wormburp.com Email: engineer@wormburp.com

Project:
Haverhill, Boyton Place - Phases 2-6

Drawing Description:
**Highway Surface Finishes
Sheet 4 of 7**

Client:
 **PERSIMMON**

Persimmon Homes (Suffolk) Ltd
Orion Court
Orion Court
Great Blakenham
Suffolk IP6 0LW

Client Reference:
Scale: 1:500 @ A1

Drawing Number:
E3838/703/E

Designed By: TJW Date: 11.03.21

Drawn By: JMW Date: 12.03.21

Checked By: PMW Date: 01.04.21

Certified by Afnor UK