



Section A-A

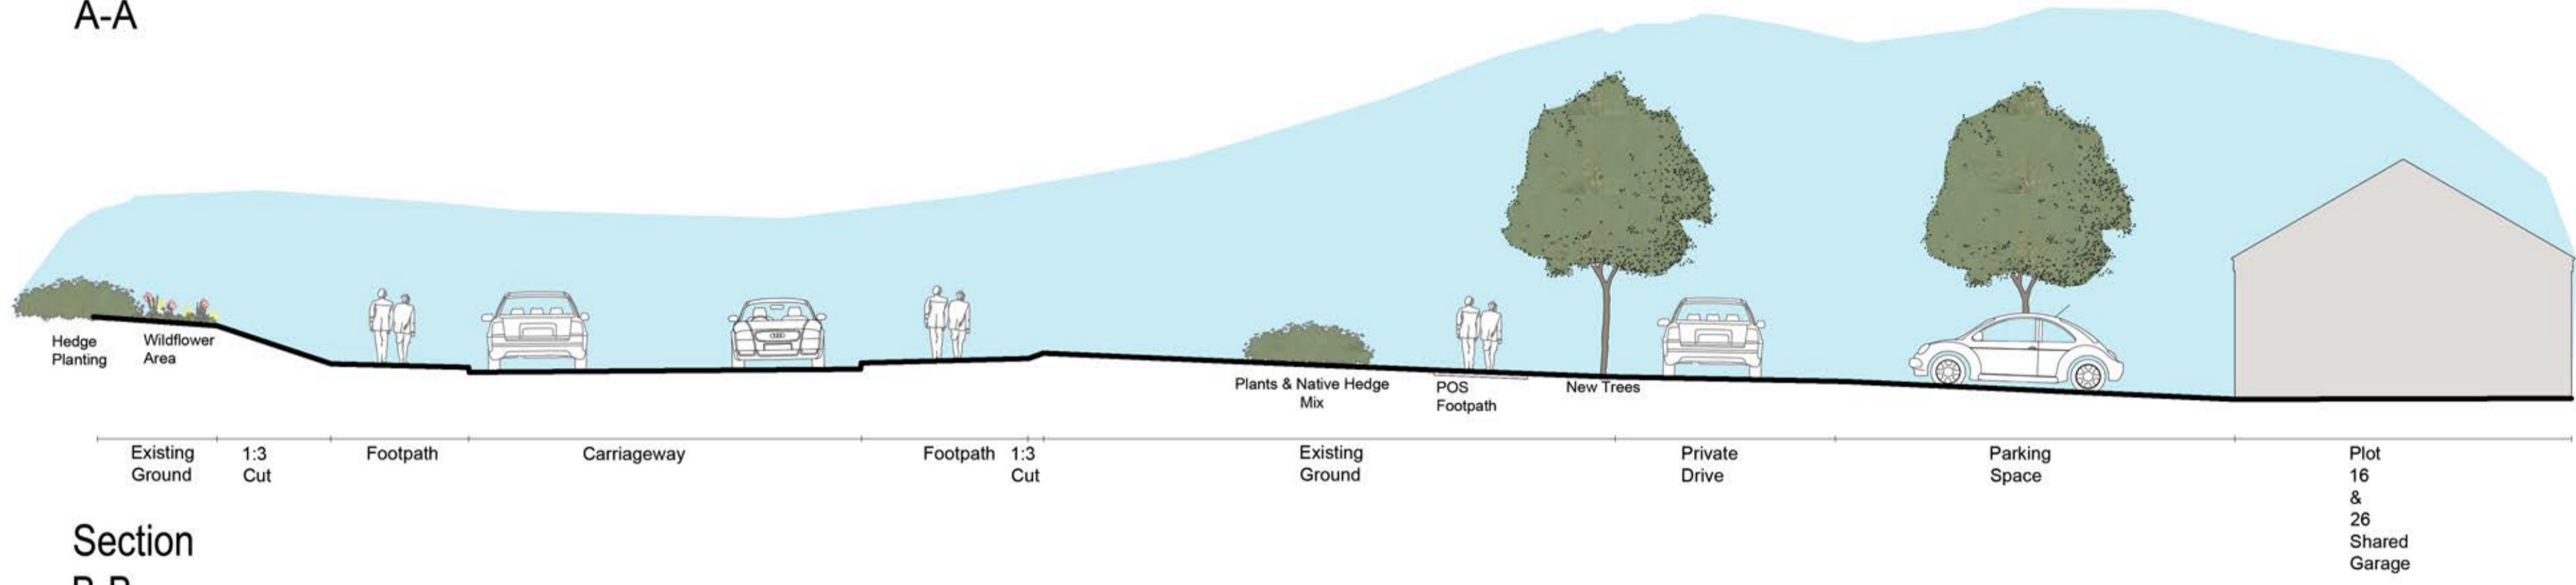

Section B-B

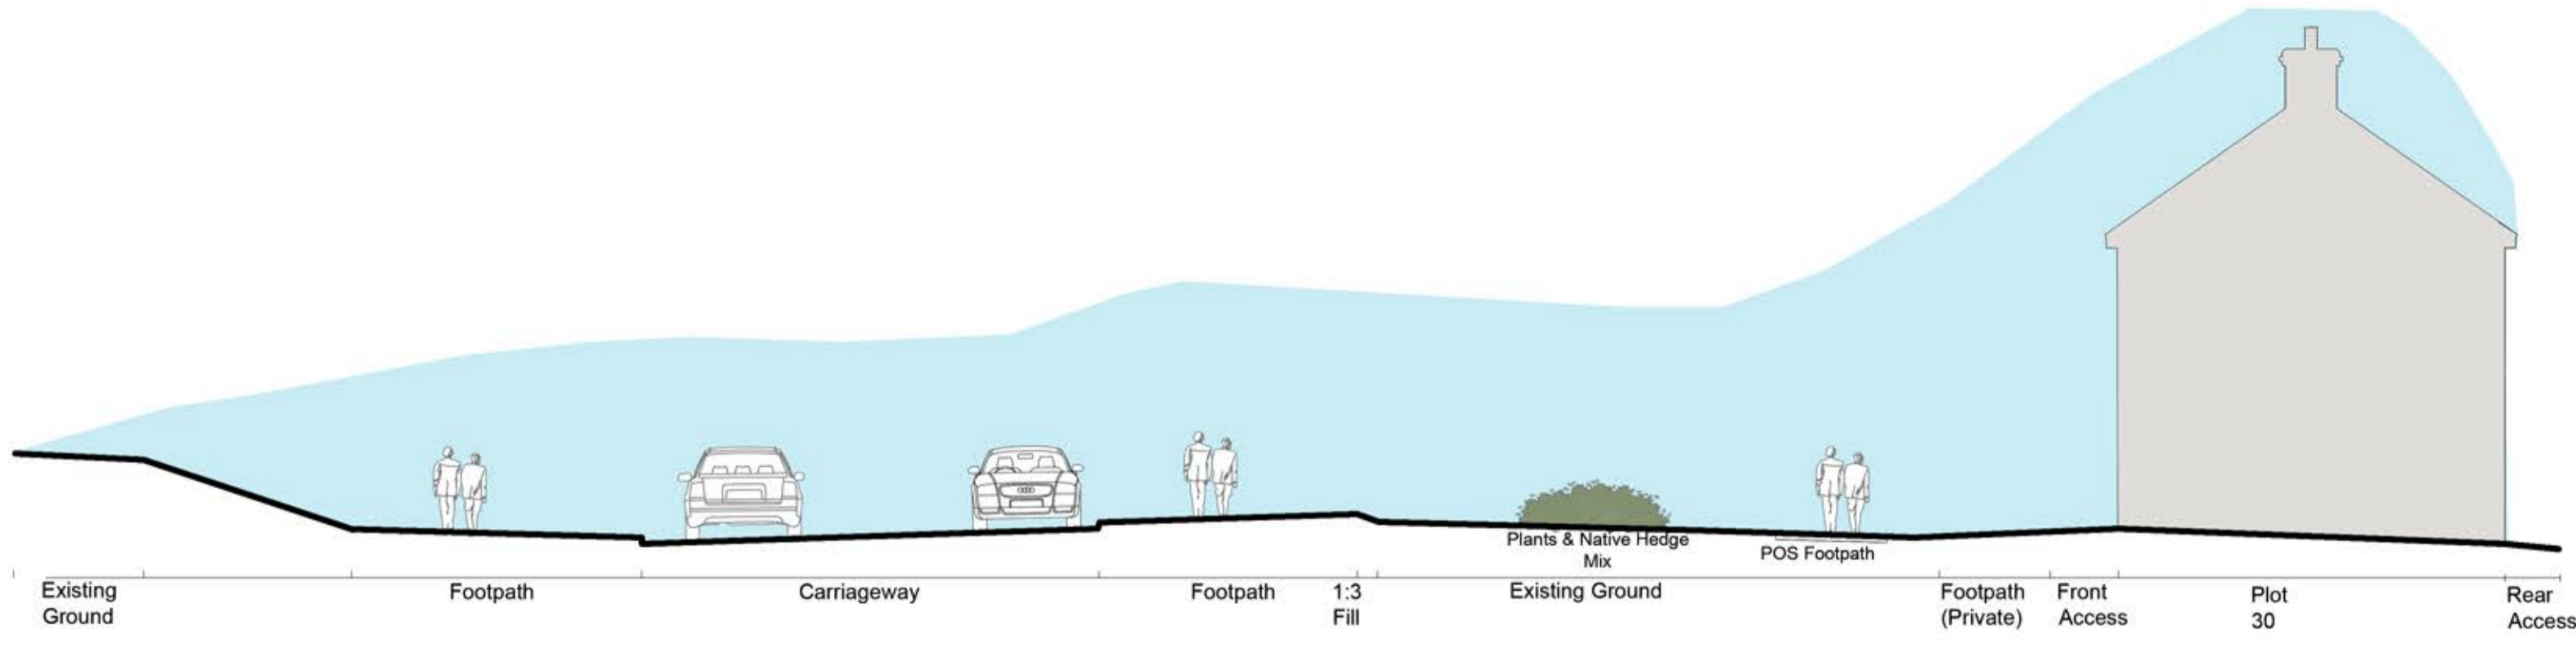

Section C-C



Rev	Description	By	Date

PERSIMMON
 Persimmon Homes Ltd.
 Persimmon House
 Orion Court, Orion Avenue
 Great Blakenham
 Suffolk IP6 0LW
 Tel 01473 927400

Site Name:
Haverhill Phase 2A

Drawing:
Relief Road Sections

Scale@A1: 1.200	Date: Sep'20
Drawn By: AH	Checked By: GL
Drawing No: 041-P-180	Rev: -