


TYPICAL SECTION THROUGH POND 1

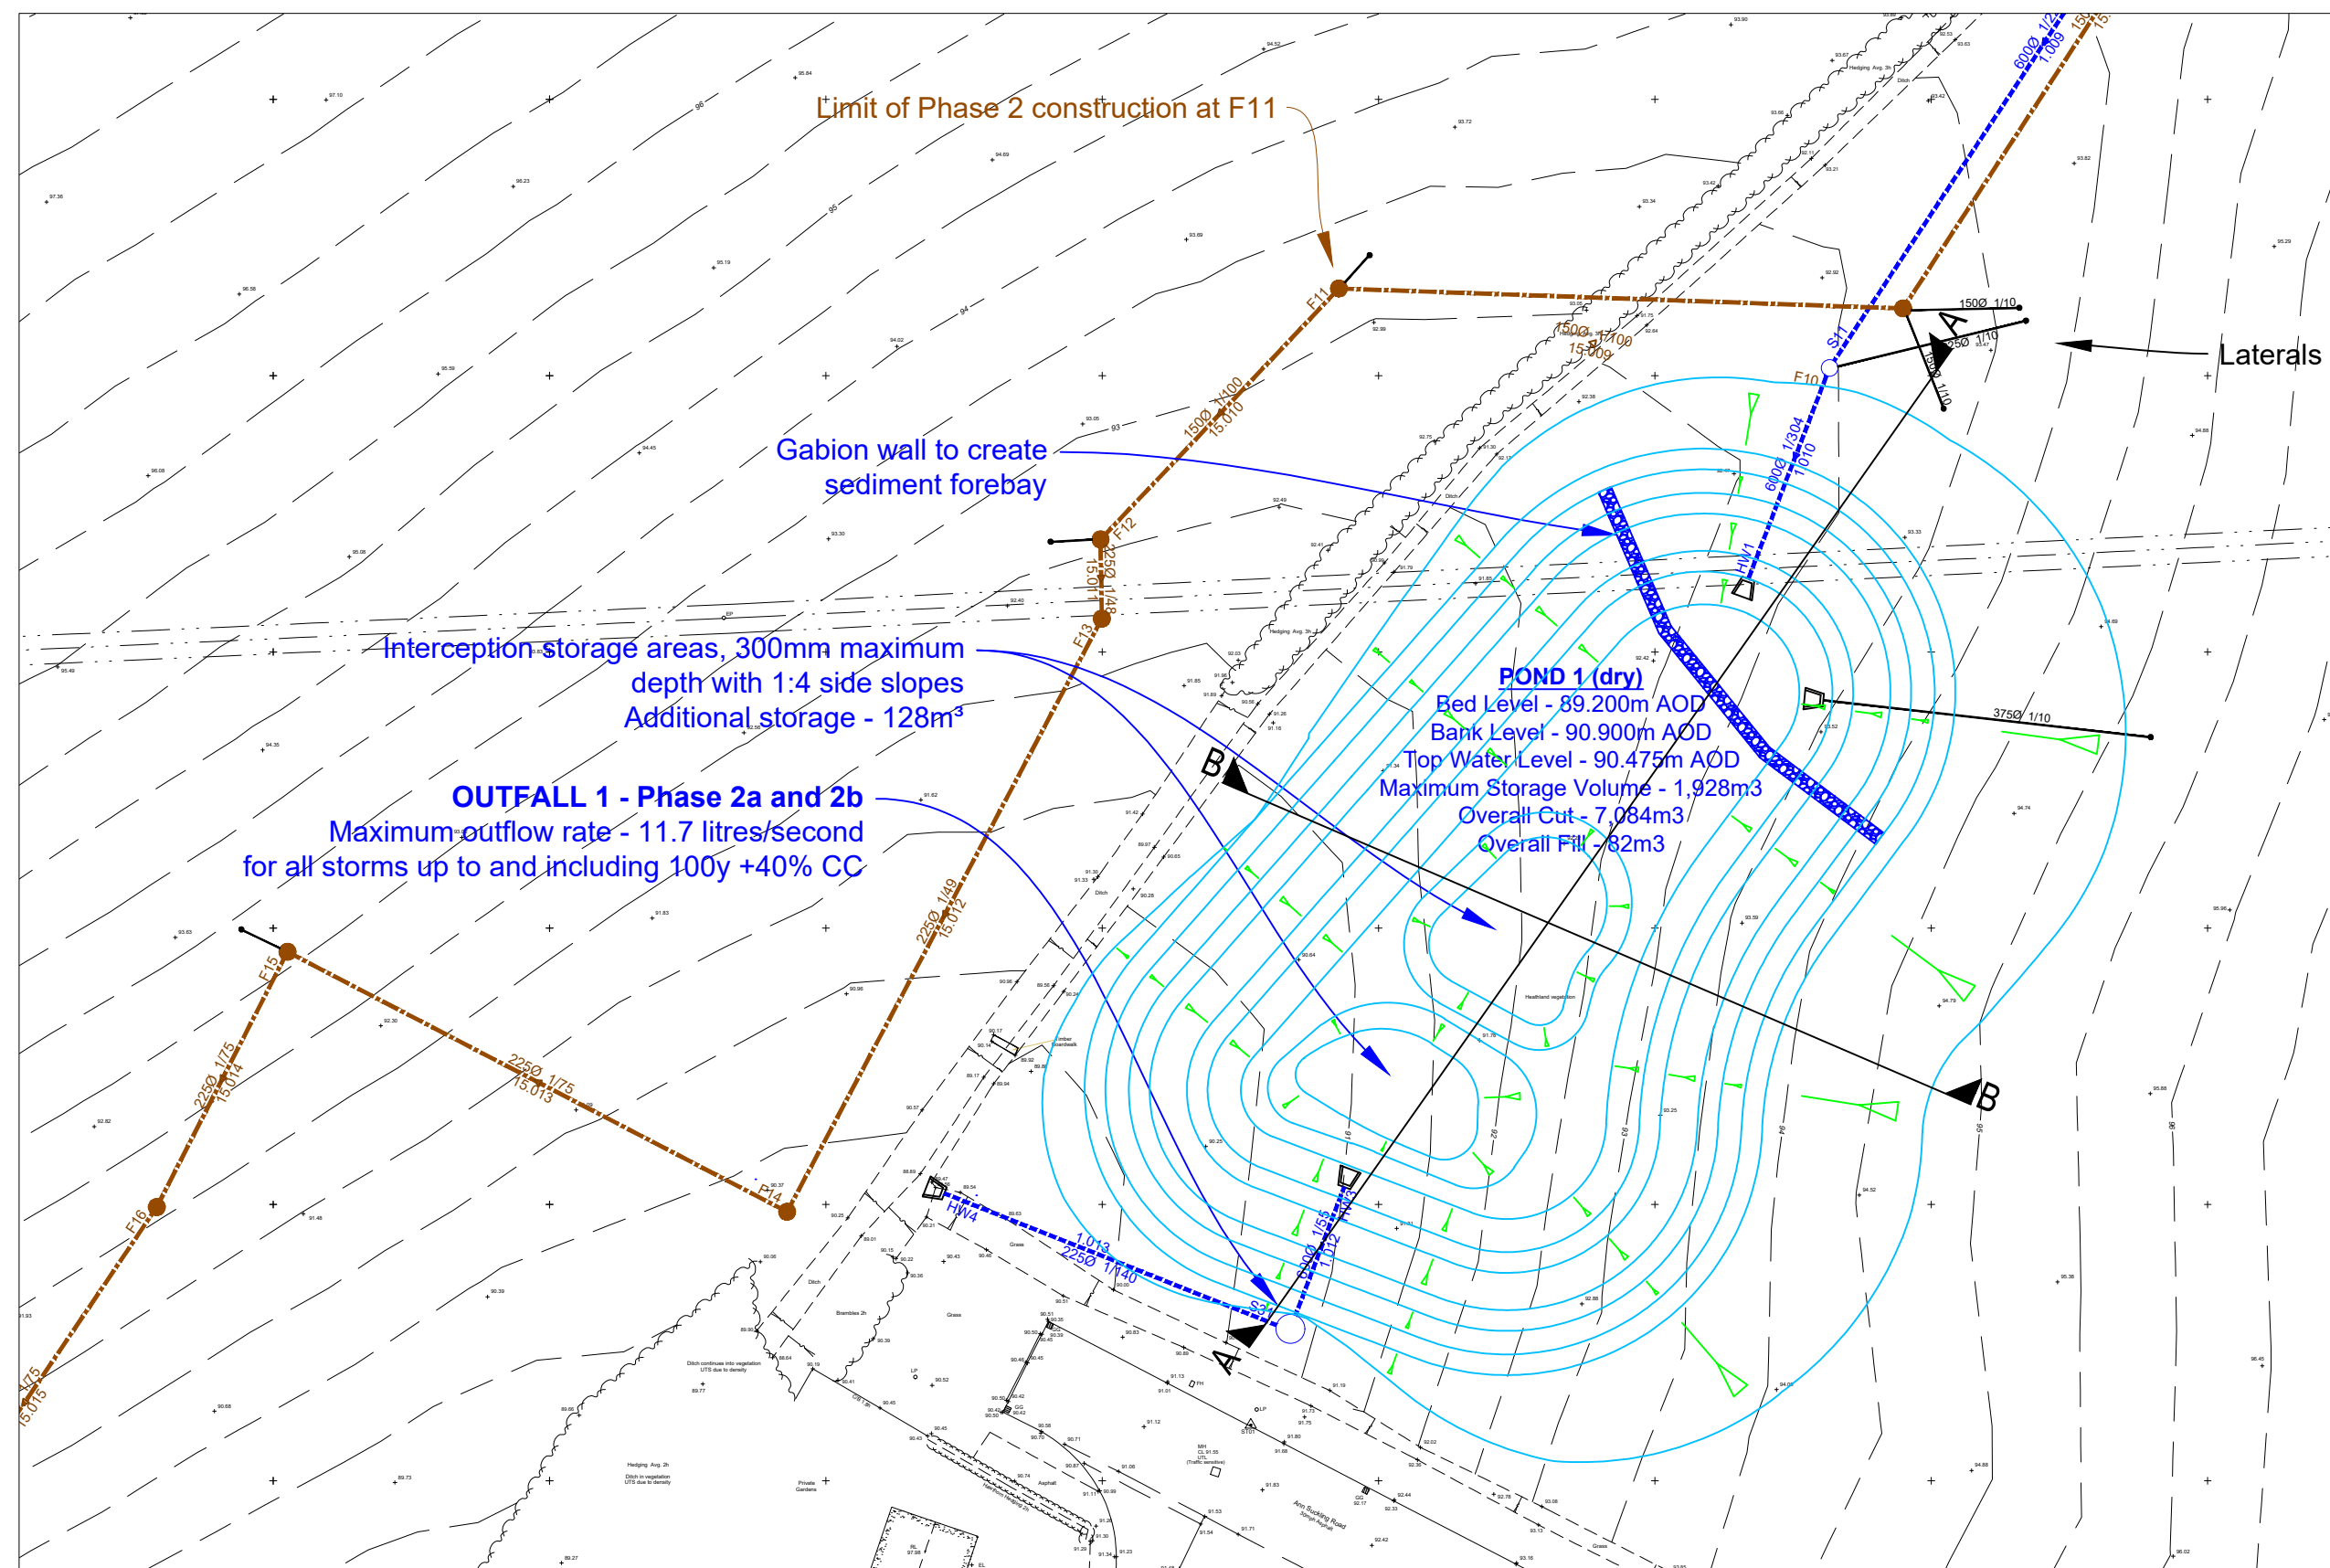

Rev	Description	Date	Drawn	Checked

Drawing Approval Status:-
 N/A Section 104 N/A Section 38 N/A Section 278

FOR INFORMATION



Project:
Haverhill, Boyton Place - Phase 2a

Drawing Description:
Pond Layout and Sections

Client:
PERSIMMON

Persimmon Homes (Suffolk)
Persimmon House
Orion Court, Orion Avenue
Great Blakenham
Suffolk IP6 0LW

Drawing Number:
E4062/520

Client Reference:

Scale:
1:500 @ A1
1:1000 @ A3

Designed By: Drawn By: Checked By:

Date: Date: Date:

afaq
ISO 9001
Quality

UKAS
MANAGEMENT SYSTEMS
622

Certified by Afnor UK

©This drawing is Copyright, Wormald Burrows Partnership Limited 2018.