




- Key:
- Allocated Parking Space
 - Garage Space
 - Integral Parking Space
 - Visitor Space (25%)

note allocated parking : 1 bed = 1 space
2 bed = 2 spaces

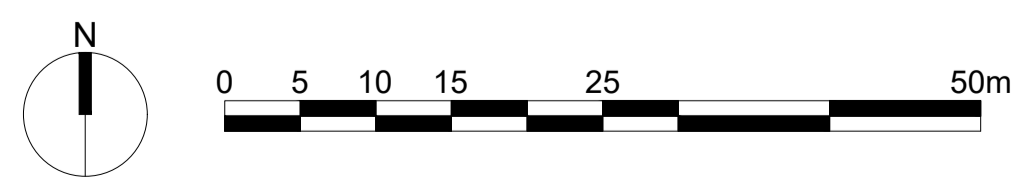

B	19.01.21	Parking numbers added	LS
A	14.01.21	Layout amendments to client comments	LS
No.	Date	Amendment	Initials
Client : Persimmon Homes			
Project : Haverhill Phase 2B			
Drawing : Parking Plan			
Scale : 1:500 @ A1	Status : Planning	Rev:	B
Date : Dec 20	Dwg No : 20-3072-007		
<small>© THIS DRAWING IS THE COPYRIGHT OF GRAFIK ARCHITECTURE. It shall not be in any way used or reproduced without their prior written consent. All dimensions are to be checked on site or in the workshop prior to commencing any work. Work only to figured dimensions. Any discrepancies are to be reported to the Architect.</small>			



Grafik Architecture
Station Court
Ratford Way
Billericay
Essex CM12 0DZ
T+44 (0)1277 658 233
www.grafikuk.com