



Streetscene A




Streetscene B



Streetscene C



Streetscene D

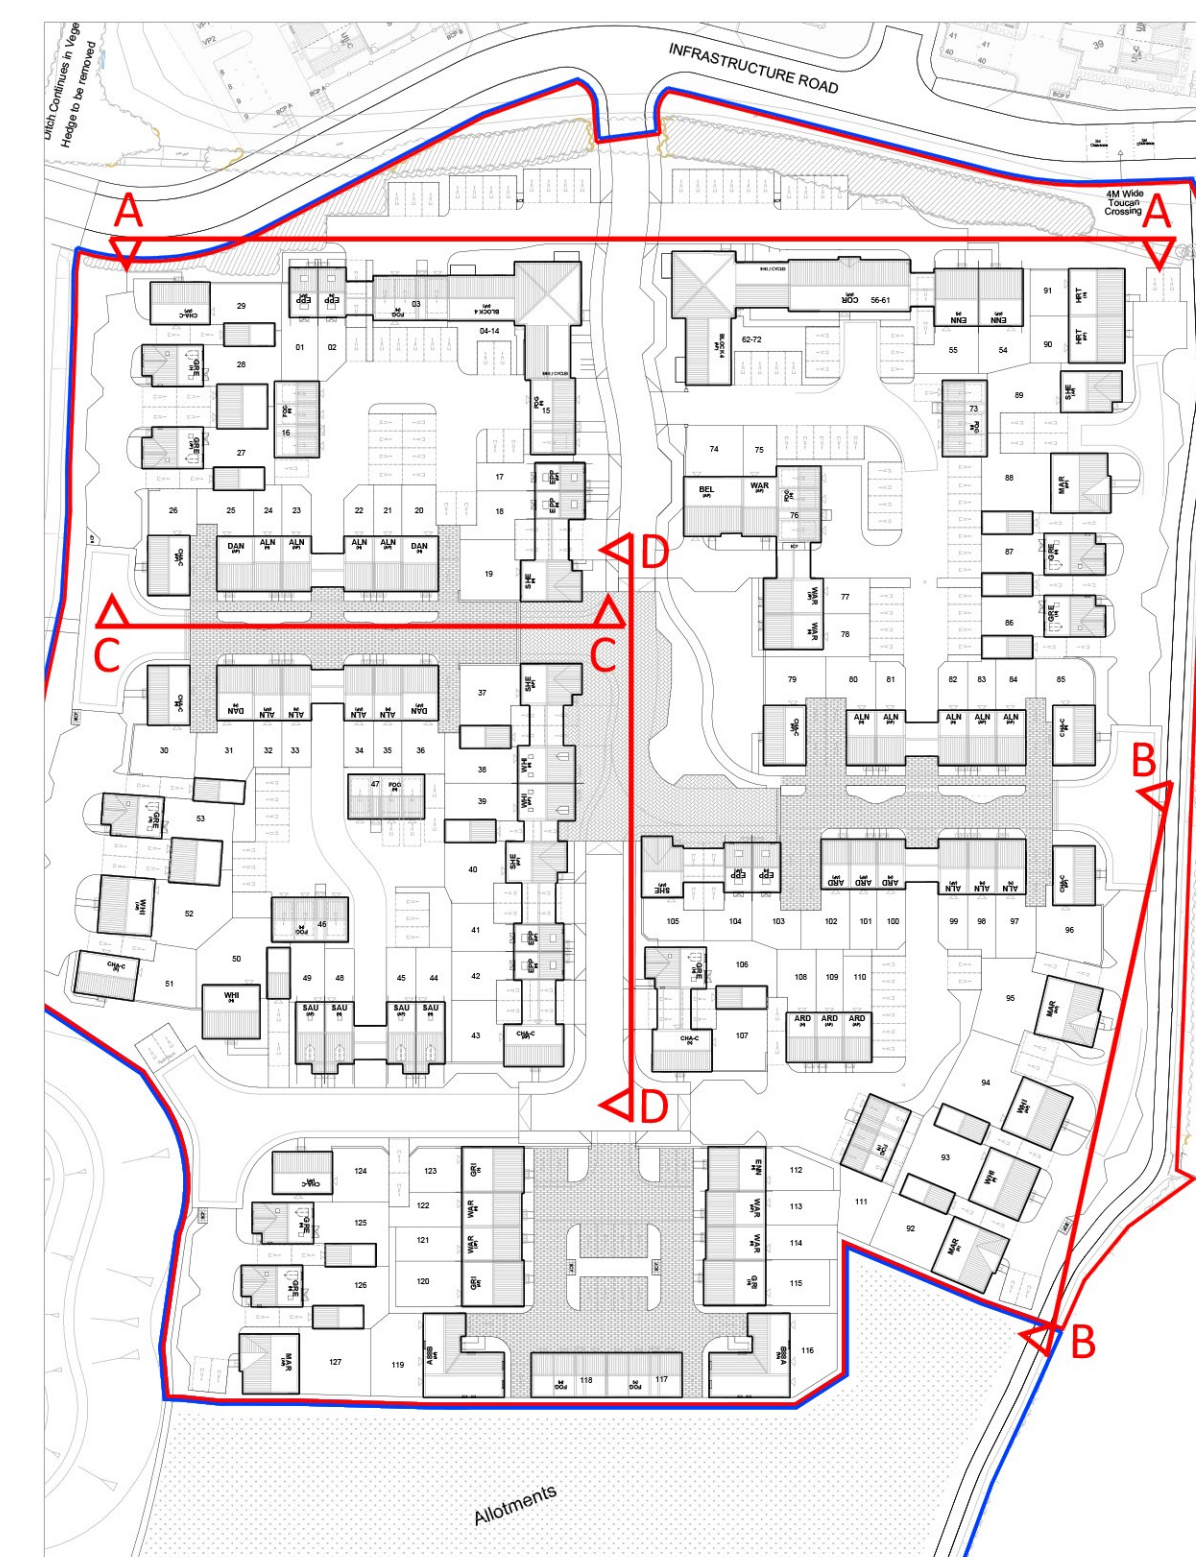

Location Plan NTS

No.	Date	Amendment	Initials	No.	Date	Amendment	Initials
A	15.01.21	House Types updated	LS				

Client : **Persimmon Homes**

Project : **Haverhill Phase 2B**

Drawing : **Streetscenes - A-D**

Scale : 1:200 @ A1      Status : **Planning**      Rev **A**

Date : Dec 2020      Dwg No : 20-3072-010

© THIS DRAWING IS THE COPYRIGHT OF GRAFIK ARCHITECTURE. It shall not be in any way used or reproduced without their prior written consent. All dimensions are to be checked on site or in the workshop prior to commencing any work. Work only to figured dimensions. Any discrepancies are to be reported to the Architect.

**GRAFIK**  
 Grafik Architecture  
 Station Court  
 Radford Way  
 Billerica  
 Essex CM12 0QZ  
 T +44 (0)1277 658 233  
 www.grafikuk.com