





Streetscene E



Streetscene F

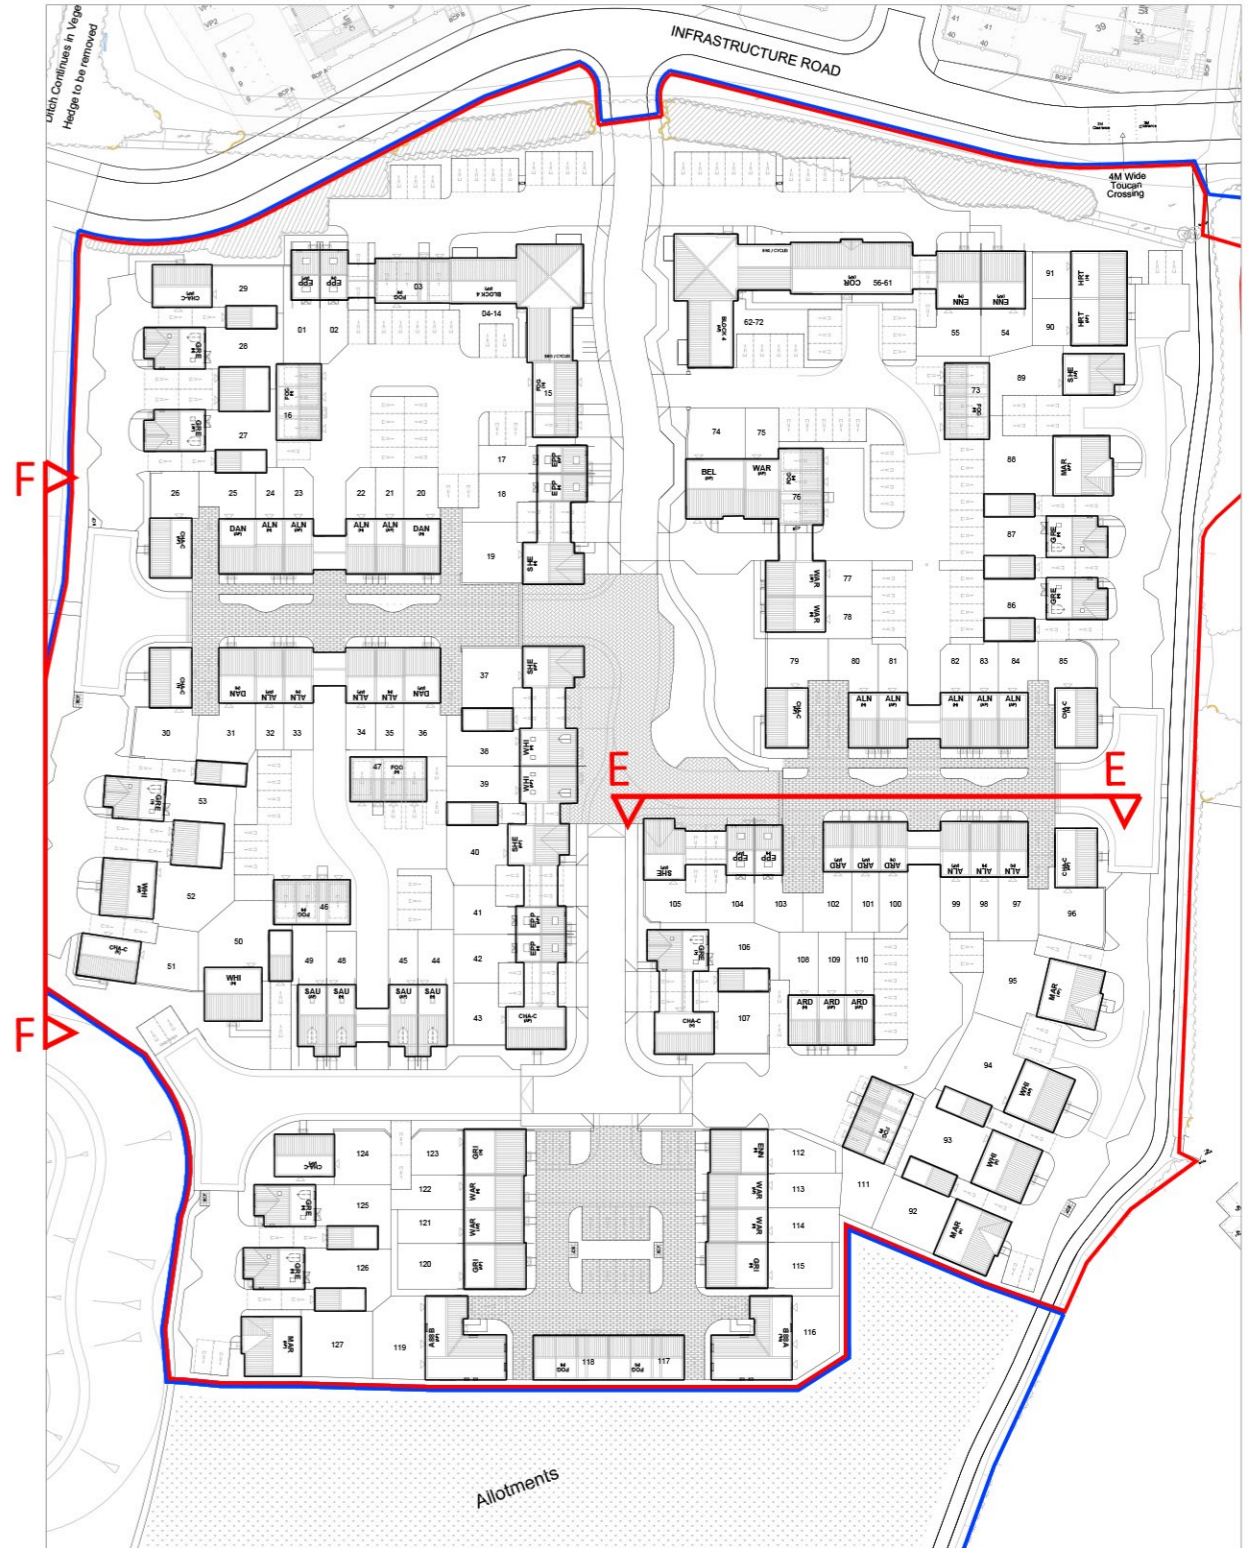

Location Plan NTS

No.	Date	Amendment	Initials	No.	Date	Amendment	Initials
Client : Persimmon Homes Project : Haverhill Phase 2B Drawing : Streetscenes E-F Scale : 1:200 @ A1 Status : Planning Rev : Date : Dec 2020 Dwg No : 20-3072-011							
				 Grafik Architecture Station Court Radford Way Billericay Essex CM12 0DZ T +44 (0)1277 658 233 www.grafikuk.com			
© THIS DRAWING IS THE COPYRIGHT OF GRAFIK ARCHITECTURE. It shall not be in any way used or reproduced without their prior written consent. All dimensions are to be checked on site or in the workshop prior to commencing any work. Work only to figured dimensions. Any discrepancies are to be reported to the Architect.							