


PHASE 3B  
DEVELOPMENT



0.94 ACRES

- Key:
- Allocated Parking Space
  - Garage Space
  - Integral Parking Space
  - Visitor Space (25%)

note allocated parking : 1 bed = 1 space  
2 bed = 2 spaces  
3 bed = 2 spaces

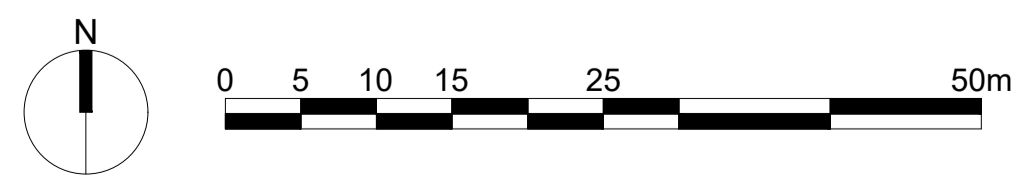

No.	Date	Amendment	Initials	No.	Date	Amendment	Initials
Client : Persimmon Homes							
Project : Haverhill Phase 2B							
<b>GRAFIK</b>							
Drawing : Parking Plan							
Scale : 1:500 @ A1		Status : Planning		Rev: P0			
Date : Jan 2021		Dwg No : 20-3072-007					
<small>© THIS DRAWING IS THE COPYRIGHT OF GRAFIK ARCHITECTURE. It shall not be in any way used or reproduced without their prior written consent. All dimensions are to be checked on site or in the workshop prior to commencing any work. Work only to figured dimensions. Any discrepancies are to be reported to the Architect.</small>							

Grifik Architecture  
Station Court  
Radford Way  
Billerica  
Essex CM12 0DZ  
T+44 (0)1277 658 233  
www.grifikuk.com