



Streetscene A




Streetscene B



Streetscene C



Streetscene D

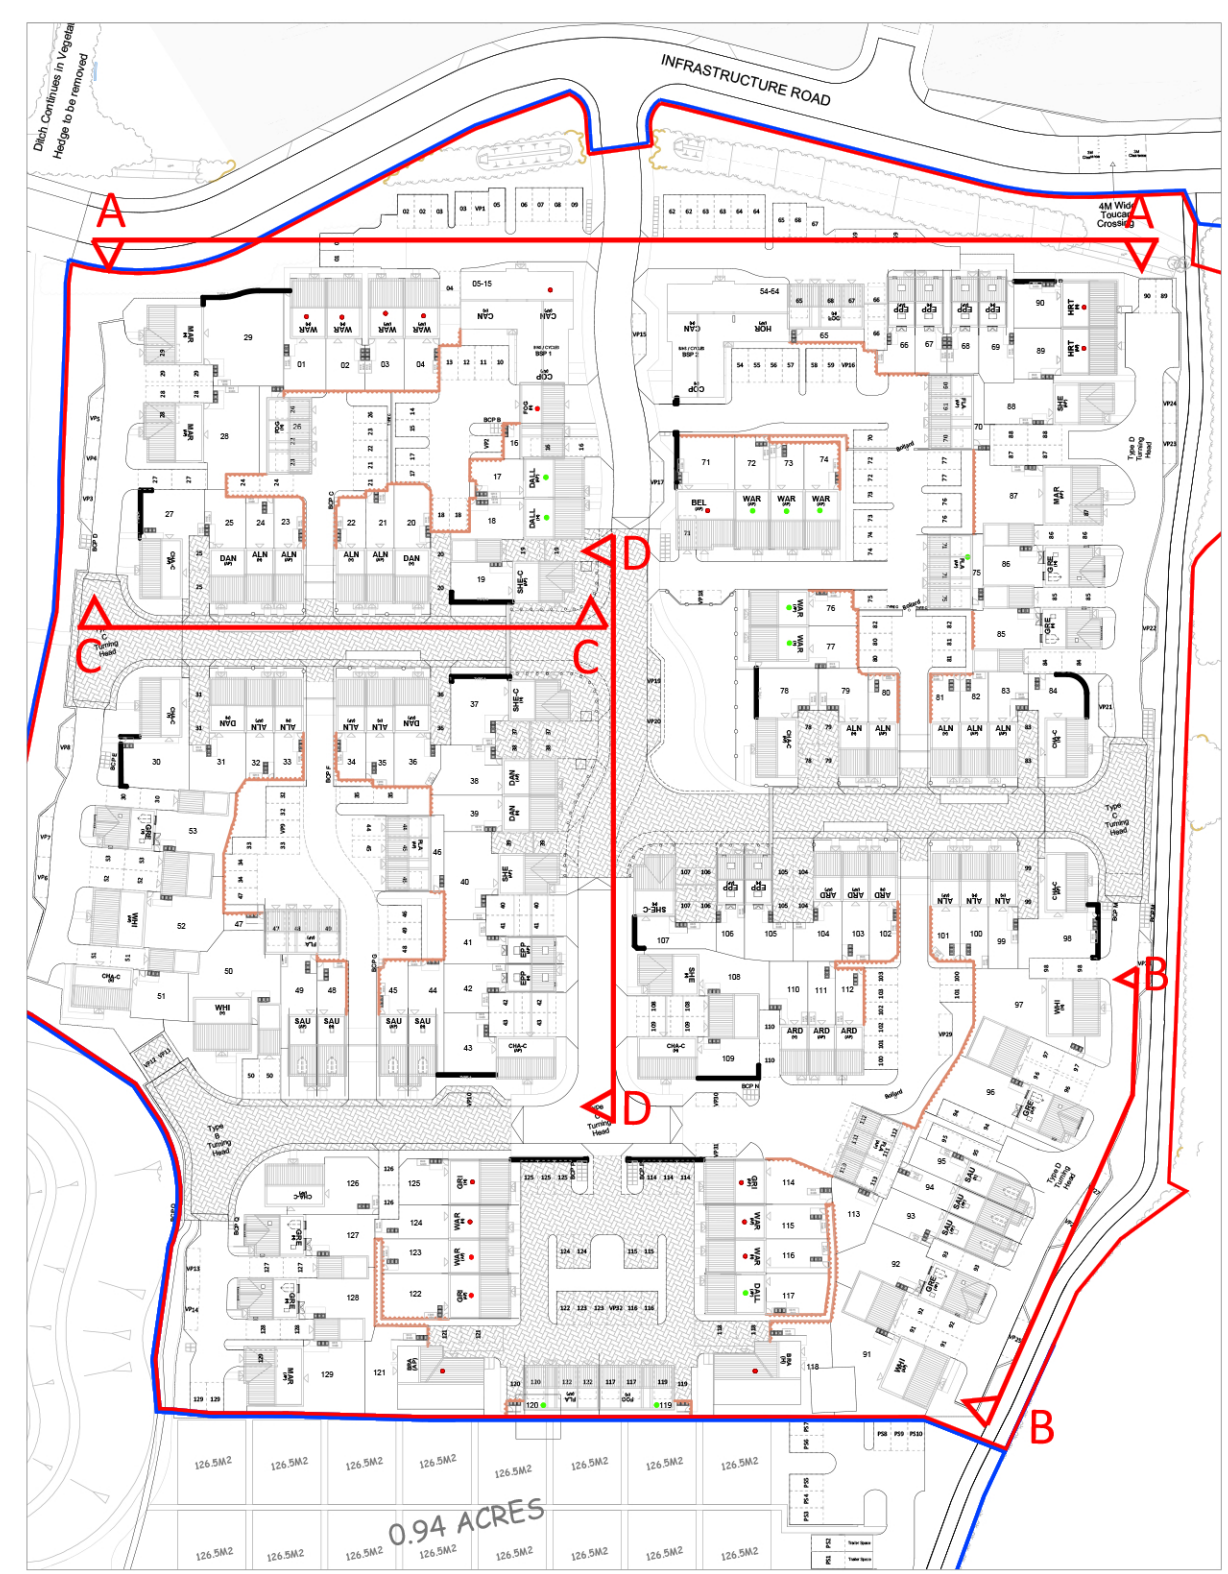

Location Plan NTS

No.	Date	Amendment	Initials	No.	Date	Amendment	Initials
B	12.05.21	House Types updated	LS				
A	15.01.21	House Types updated	LS				

Client :	Persimmon Homes
Project :	Haverhill Phase 2B
Drawing :	Streetscenes A-D
Scale :	1:200 @ A1
Date :	Dec 2020
Status :	Planning
Dwg No. :	20-3072-010
Rev :	B

© THIS DRAWING IS THE COPYRIGHT OF GRAFIK ARCHITECTURE. It shall not be in any way used or reproduced without their prior written consent. All dimensions are to be checked on site or in the workshop prior to commencing any work. Work only to figured dimensions. Any discrepancies are to be reported to the Architect.

GRAFIK
 Grafik Architecture
 Station Court
 Radford Way
 Billericay
 Essex CM12 0DZ
 T +44 (0)1277 858 233
 www.grafikuk.com